



F.A.I. RTE.	SECTION	COUNTY	TOTAL SHEETS	SHEET NO.
64	82-TR5-1, 82-7HB, 2I	ST. CLAIR	89	87
STA.		TO STA.		
FED. ROAD DIST. NO.	ILLINOIS FED. AID PROJECT			

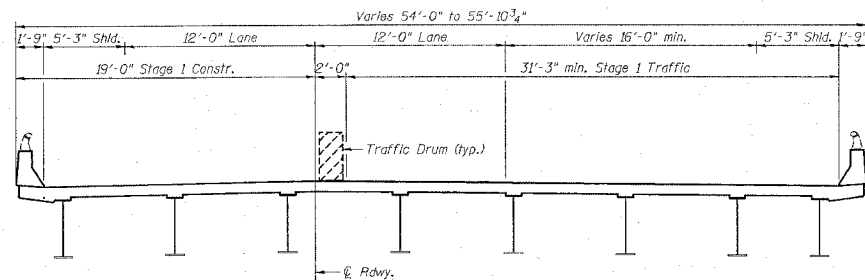

CROSS SECTION (SN 082-0183 & -0184)
 (NB Bridge Looking North,
 SB Bridge Looking South)

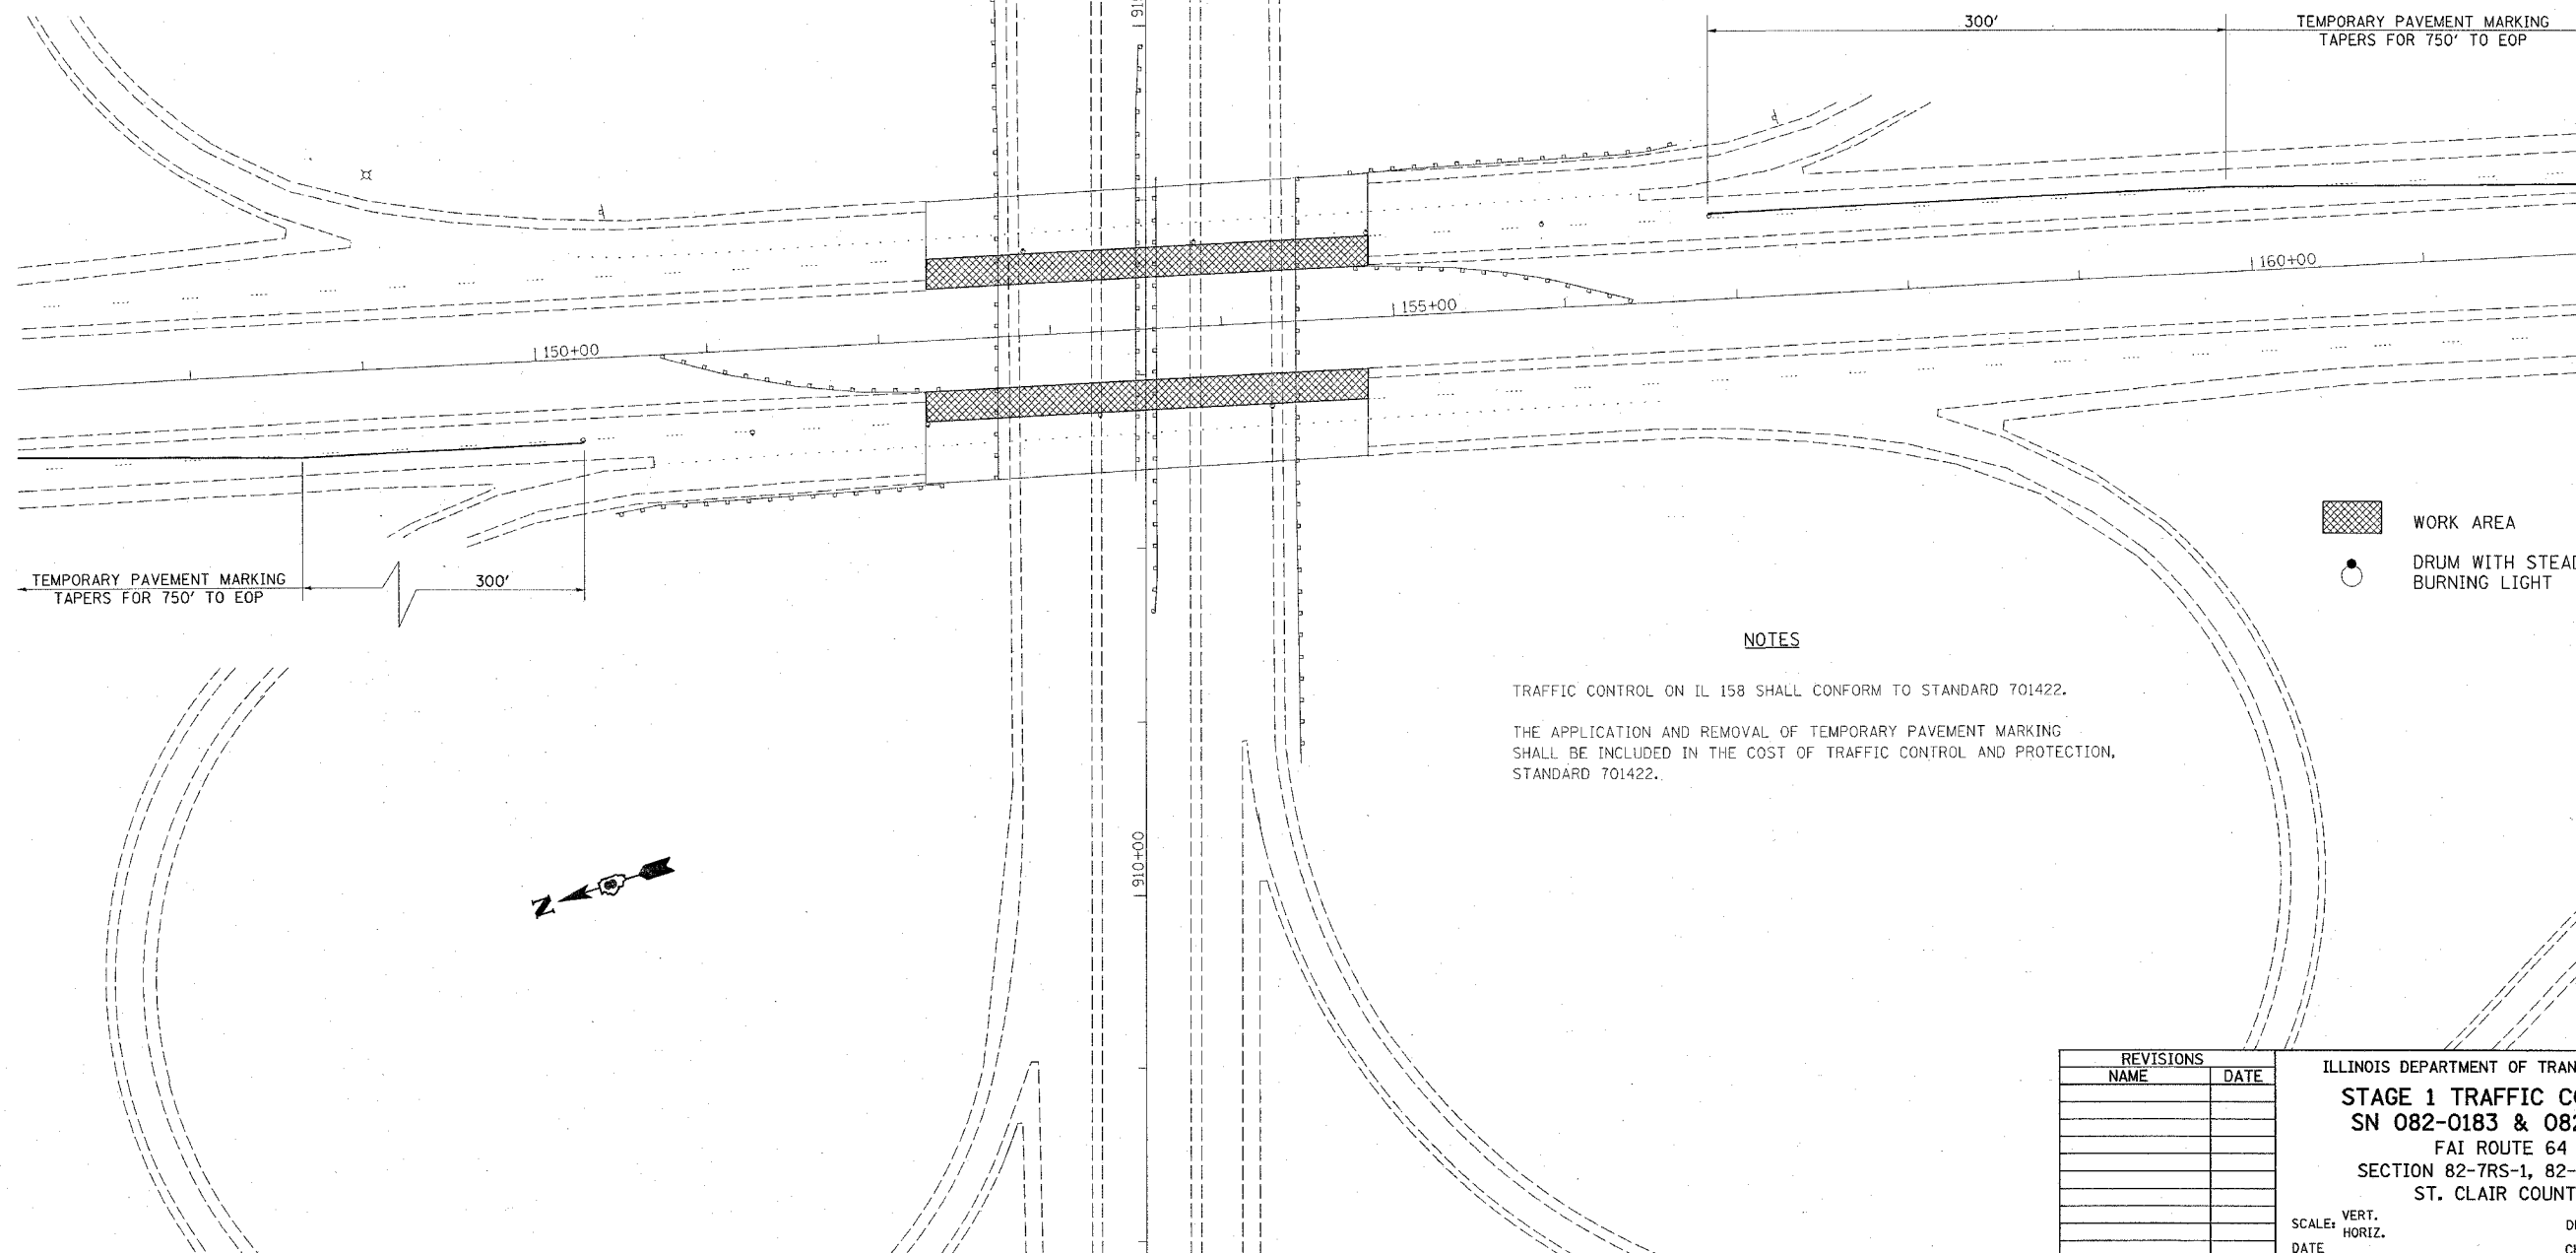

- WORK AREA
- DRUM WITH STEADY BURNING LIGHT

NOTES

TRAFFIC CONTROL ON IL 158 SHALL CONFORM TO STANDARD 701422.
 THE APPLICATION AND REMOVAL OF TEMPORARY PAVEMENT MARKING SHALL BE INCLUDED IN THE COST OF TRAFFIC CONTROL AND PROTECTION, STANDARD 701422.

REVISIONS	
NAME	DATE

ILLINOIS DEPARTMENT OF TRANSPORTATION
STAGE 1 TRAFFIC CONTROL
SN 082-0183 & 082-0184
 FAI ROUTE 64
 SECTION 82-7RS-1, 82-7HB, 2I
 ST. CLAIR COUNTY

SCALE: VERT. _____
 HORIZ. _____
 DATE _____ DRAWN BY _____
 CHECKED BY _____

PLOT DATE = #DATE#
 FILE NAME = #FILE#
 PLOT SCALE = #SCALE#
 REFERENCE = #REF#