




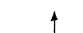


F.A.I. RTE.	SECTION	COUNTY	TOTAL SHEETS	SHEET NO.
64	82-7RS-1, 82-7HB, 2I	ST. CLAIR	89	88
STA.		TO STA.		
FED. ROAD DIST. NO.	ILLINOIS FED. AID PROJECT			

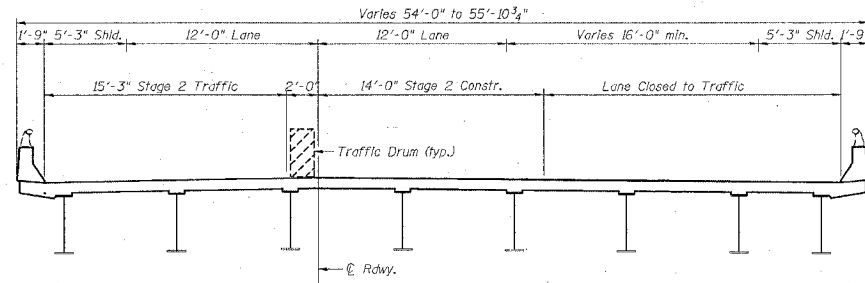

CROSS SECTION (SN 082-0183 & -0184)
(WB Bridge Looking North,
SB Bridge Looking South)

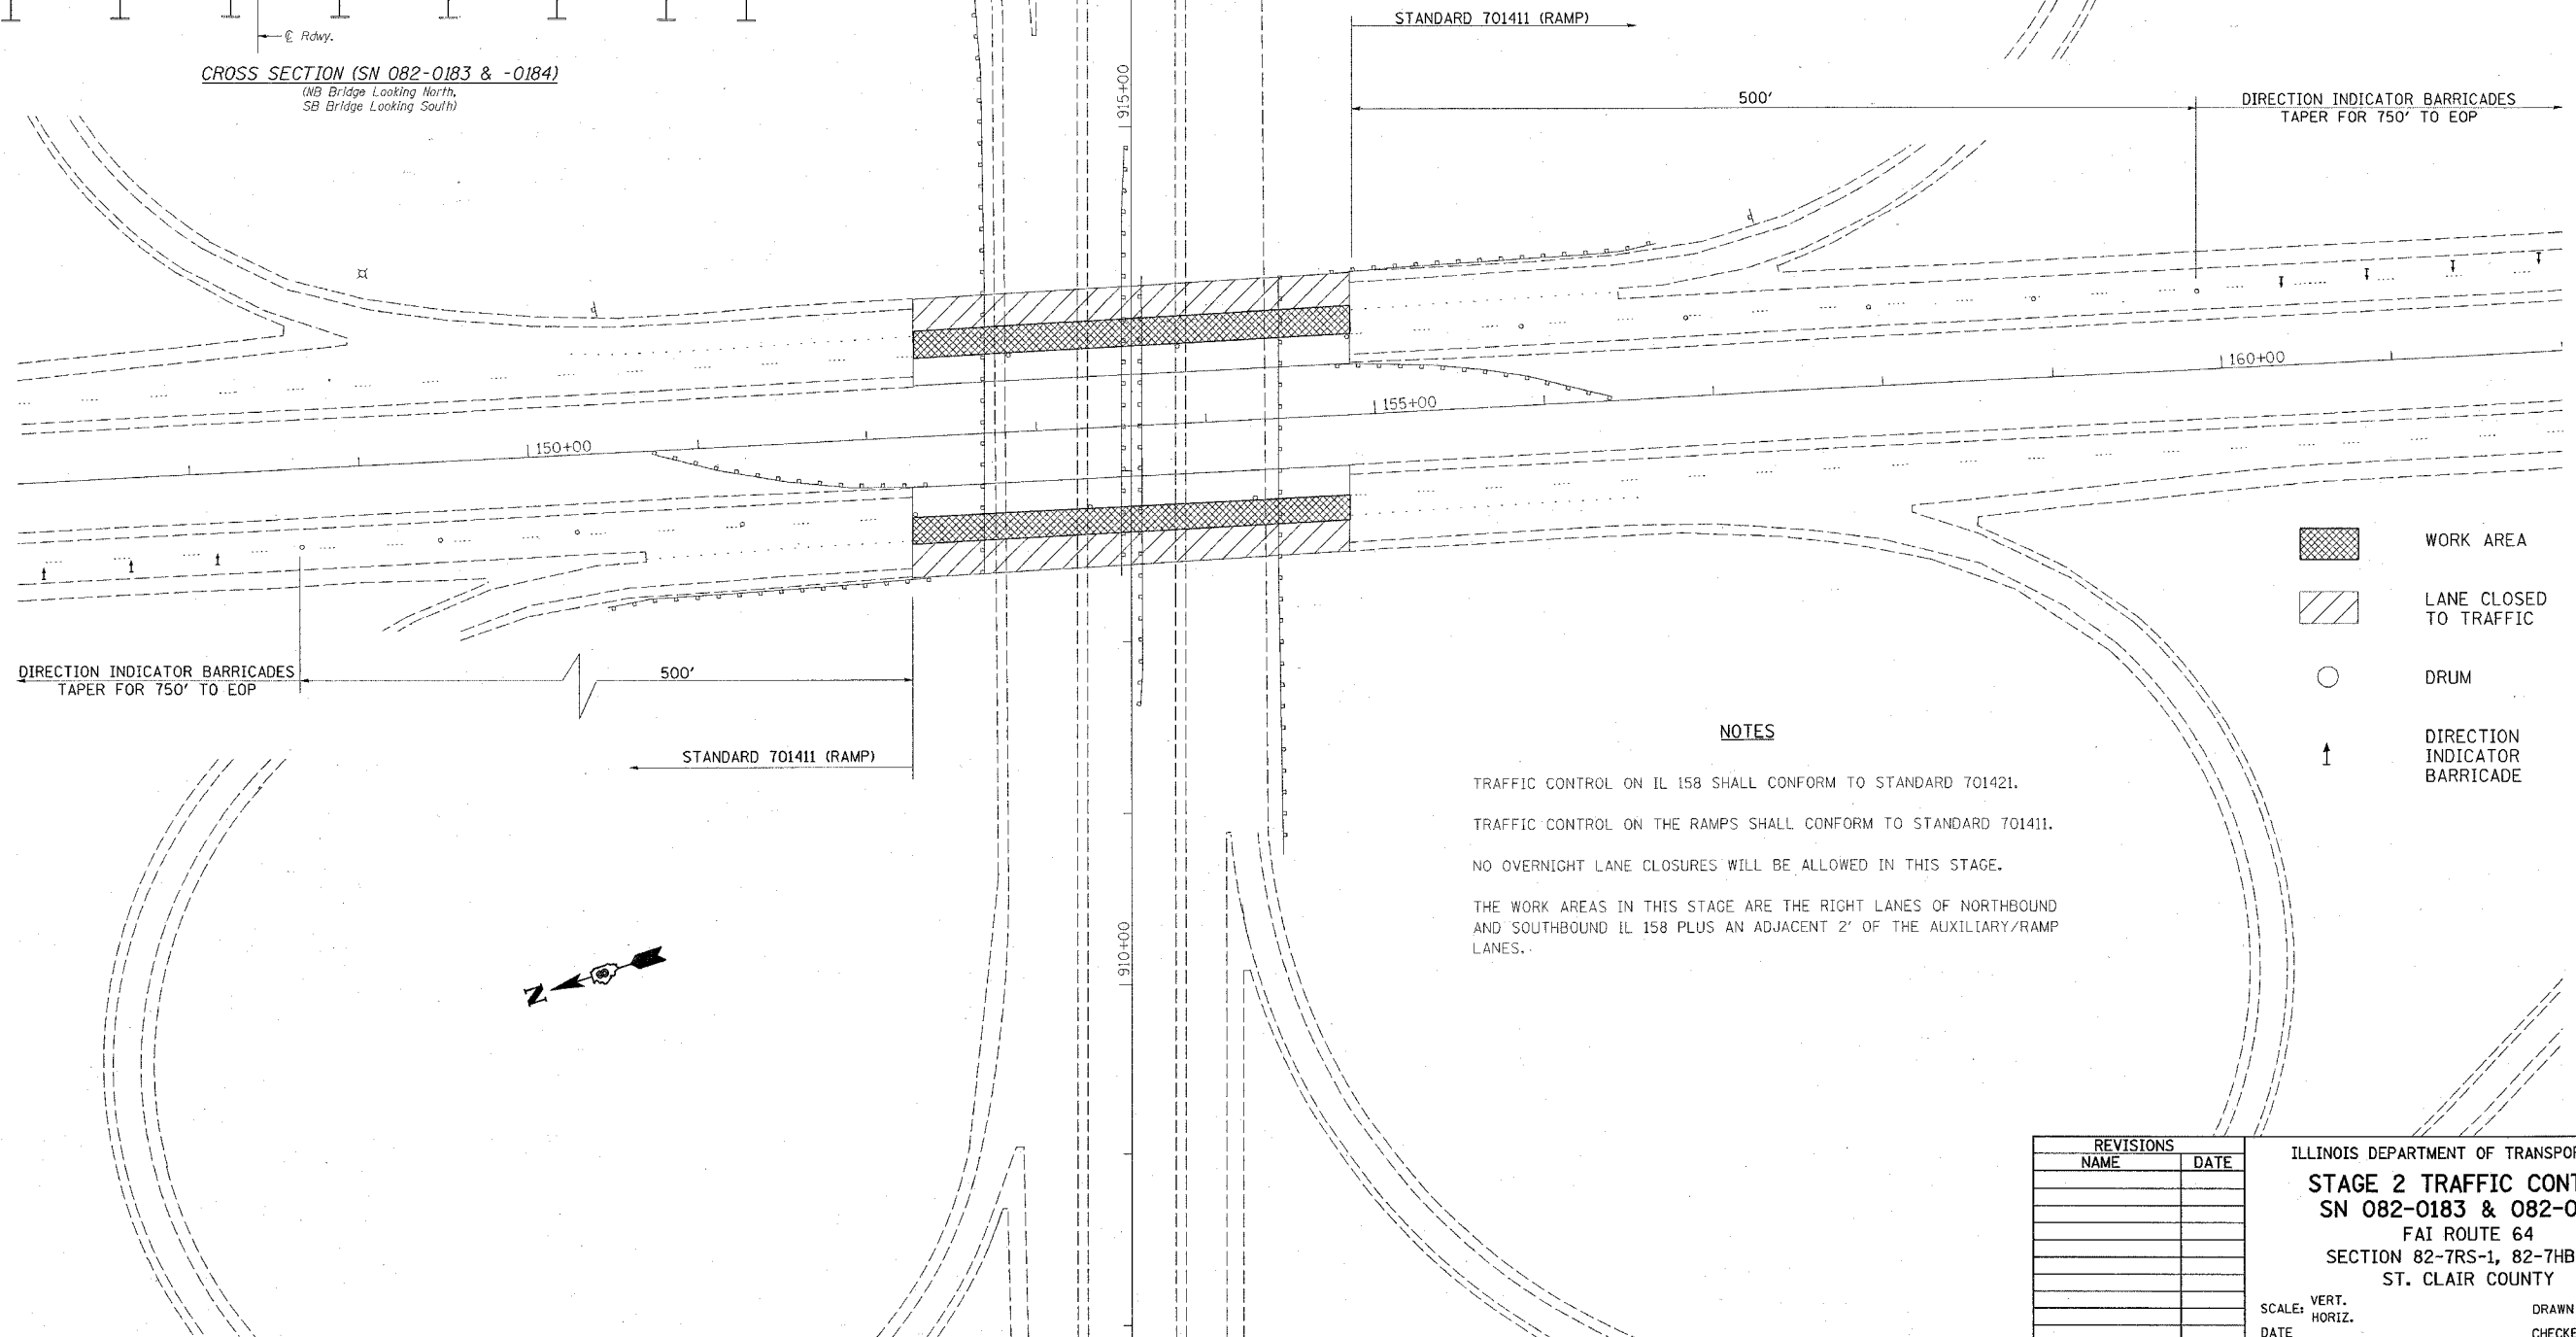

-  WORK AREA
-  LANE CLOSED TO TRAFFIC
-  DRUM
-  DIRECTION INDICATOR BARRICADE

NOTES

TRAFFIC CONTROL ON IL 158 SHALL CONFORM TO STANDARD 701421.
 TRAFFIC CONTROL ON THE RAMPS SHALL CONFORM TO STANDARD 701411.
 NO OVERNIGHT LANE CLOSURES WILL BE ALLOWED IN THIS STAGE.
 THE WORK AREAS IN THIS STAGE ARE THE RIGHT LANES OF NORTHBOUND AND SOUTHBOUND IL 158 PLUS AN ADJACENT 2' OF THE AUXILIARY/RAMP LANES.

REVISIONS	
NAME	DATE

ILLINOIS DEPARTMENT OF TRANSPORTATION
STAGE 2 TRAFFIC CONTROL
SN 082-0183 & 082-0184
 FAI ROUTE 64
 SECTION 82-7RS-1, 82-7HB, 2I
 ST. CLAIR COUNTY

SCALE: VERT.
 HORIZ.
 DATE

DRAWN BY
 CHECKED BY