

STATE OF ILLINOIS
DEPARTMENT OF TRANSPORTATION

ROUTE NO.	SECTION	COUNTY	DIST. SHEETS	SHEET NO.	SHEET NO. 1
FAI 270		MADISON	4	3	2 SHEETS
FED. ROAD DIST. NO. 7	ILLINOIS	FED. AID PROJECT-			


Contract No. 76894

GENERAL NOTES

Plan dimensions and details relative to existing structure have been taken from existing plans and are subject to nominal construction variations. It shall be the Contractor's responsibility to verify such dimensions and details in the field and make necessary approved adjustments prior to construction or ordering of materials. Such variations shall not be cause for additional compensation for a change in the scope of the work, however, the Contractor will be paid for the quantity actually furnished at the unit price bid for the work.

The existing structural steel coating contains lead. The Contractor should take appropriate precautions to deal with the presence of lead on this project.

Surfaces of existing steel exposed down to bare metal as a result of the stiffener modification work shall be spot cleaned and painted with an aluminum epoxy mastic according to Article 506.05.

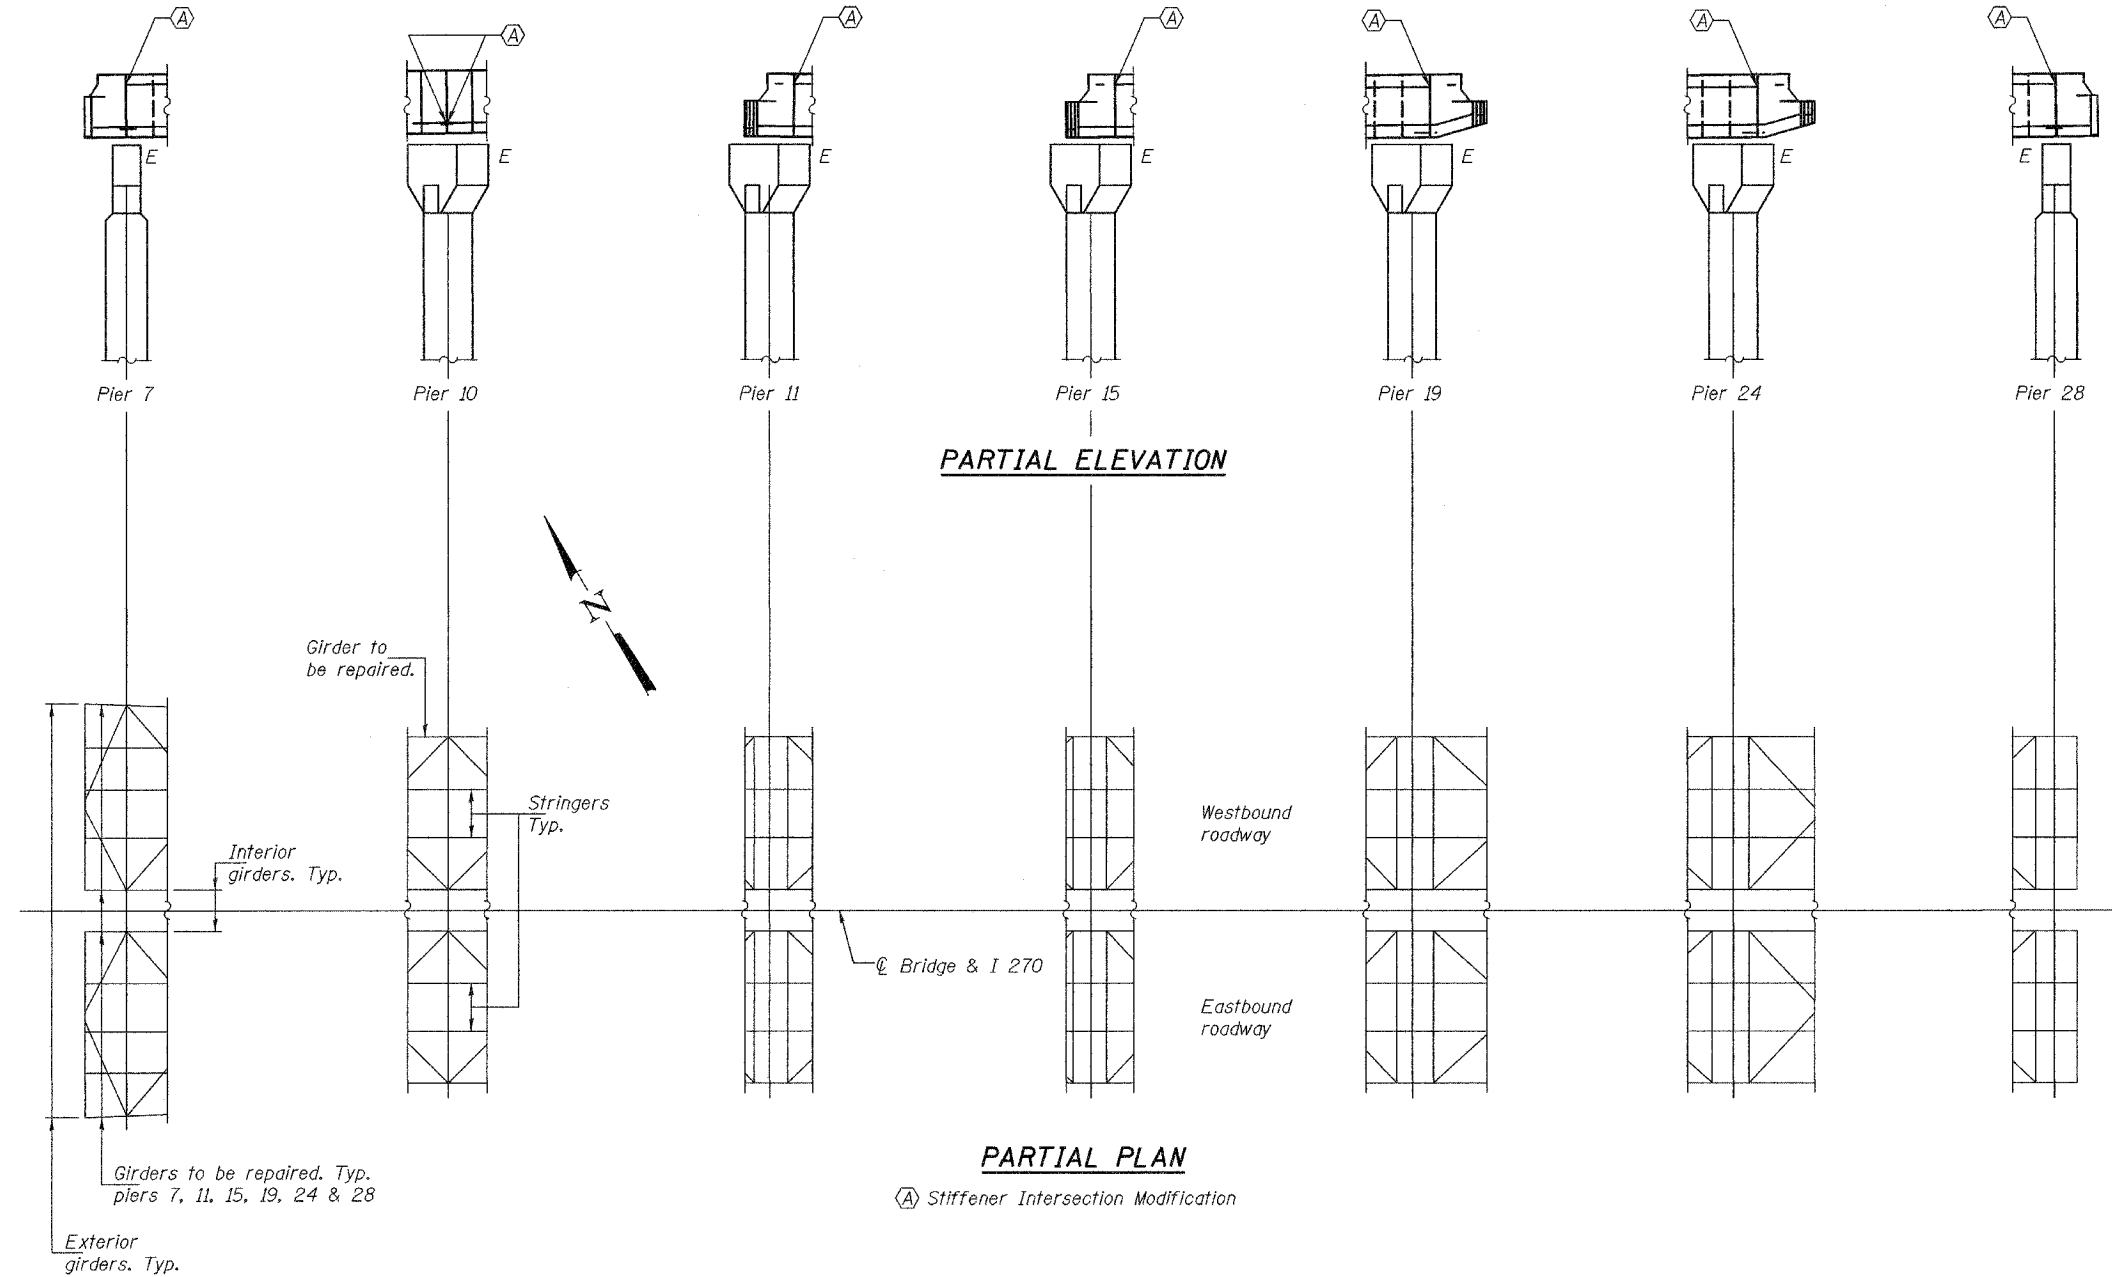

TOTAL BILL OF MATERIAL

ITEM	UNIT	TOTAL
Stiffener Intersection Modification	Each	26

DESIGNED *Alvin T. Hallaway*
CHECKED *Victor H. Veliz*
DRAWN *ballva*
CHECKED *A.T.H. VHV*

May 3, 2005
EXAMINED *John A. Morris*
ENGINEER OF STRUCTURAL SERVICES
PASSED *Ralph E. Anderson*
ENGINEER OF BRIDGES AND STRUCTURES



EXPIRES 11-30-2006

STEEL REPAIR DETAILS
FAI ROUTE 270
MADISON COUNTY
STR. No. 060-0035 (WB)