



F.A.U. RTE.	SECTION	COUNTY	TOTAL SHEETS	SHEET NO.
2652	00-00069-00-PV	DUPAGE	146	26
STA. 10+70.70		TO STA. 66+16.00		
FED. ROAD DIST. NO.	ILLINOIS	FED. AID PROJECT		
CONTRACT NO. 83781				

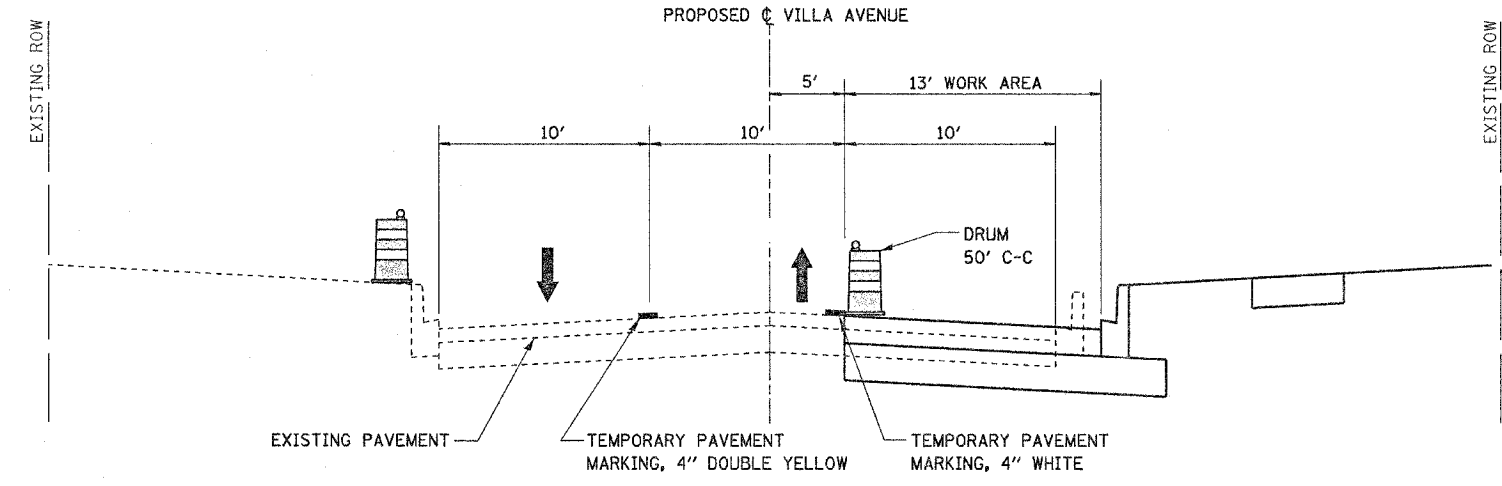

**STAGE 1: MADISON STREET TO NORTH OF MADISON STREET**  
 STA 63+00.00 TO STA 66+16.00

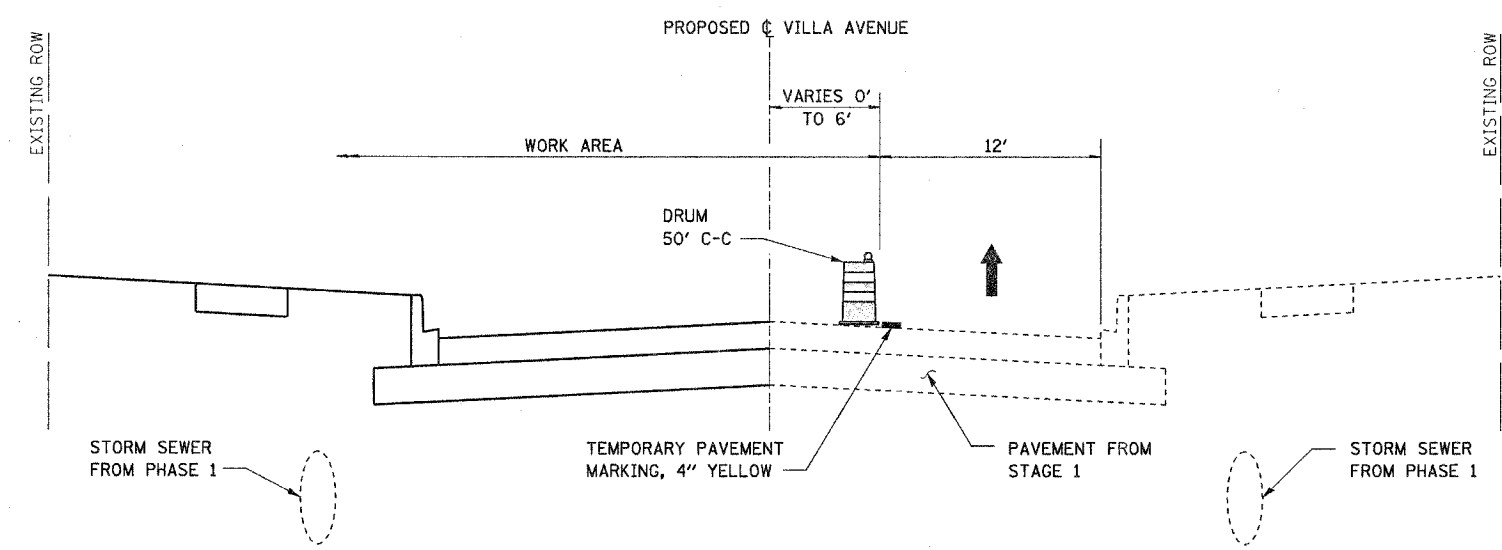

**STAGE 2: ROOSEVELT ROAD TO MADISON STREET**  
 STA 10+70.70 TO STA 63+00.00

1. MAINTAIN DETOUR FOR SOUTHBOUND TRAFFIC.
2. CONSTRUCT LATERALS AND STORM INLETS ON RIGHT SIDE.
3. ROUTE EXISTING NORTHBOUND TRAFFIC ONTO COMPLETED PAVEMENT.
4. CONSTRUCT PROPOSED LEFT SIDE PAVEMENT, CURB AND GUTTER, AND SIDEWALK.

DATE	BY

PLANNED	DATE
DESIGNED	
CHECKED	
APPROVED	
IN CHARGE	

DATE	BY

PROFILE	DATE
DESIGNED	
CHECKED	
APPROVED	
IN CHARGE	

REVISIONS	
NAME	DATE

VILLAGE OF VILLA PARK, ILLINOIS  
**SUGGESTED MAINTENANCE OF TRAFFIC  
 TYPICAL SECTIONS  
 SOUTH VILLA AVENUE  
 SHEET 2 OF 10**

SCALE: NONE  
 DATE: 11-NOV-2004  
 DRAWN BY: E.D.  
 CHECKED BY: J.T.G.

**Stanley Consultants INC.**  
 550 West Higgins Road  
 Suite 730  
 Chicago, Illinois 60631-2801   Illinois Firm Registration No. 84-00933