



F.A.U. RTE.	SECTION	COUNTY	TOTAL SHEETS	SHEET NO.
2652	00-00069-00-PV	DUPAGE	146	29
STA. 10+70.70		TO STA. 66+16.00		
FED. ROAD DIST. NO.		ILLINOIS	FED. AID PROJECT	
CONTRACT NO. 83781				

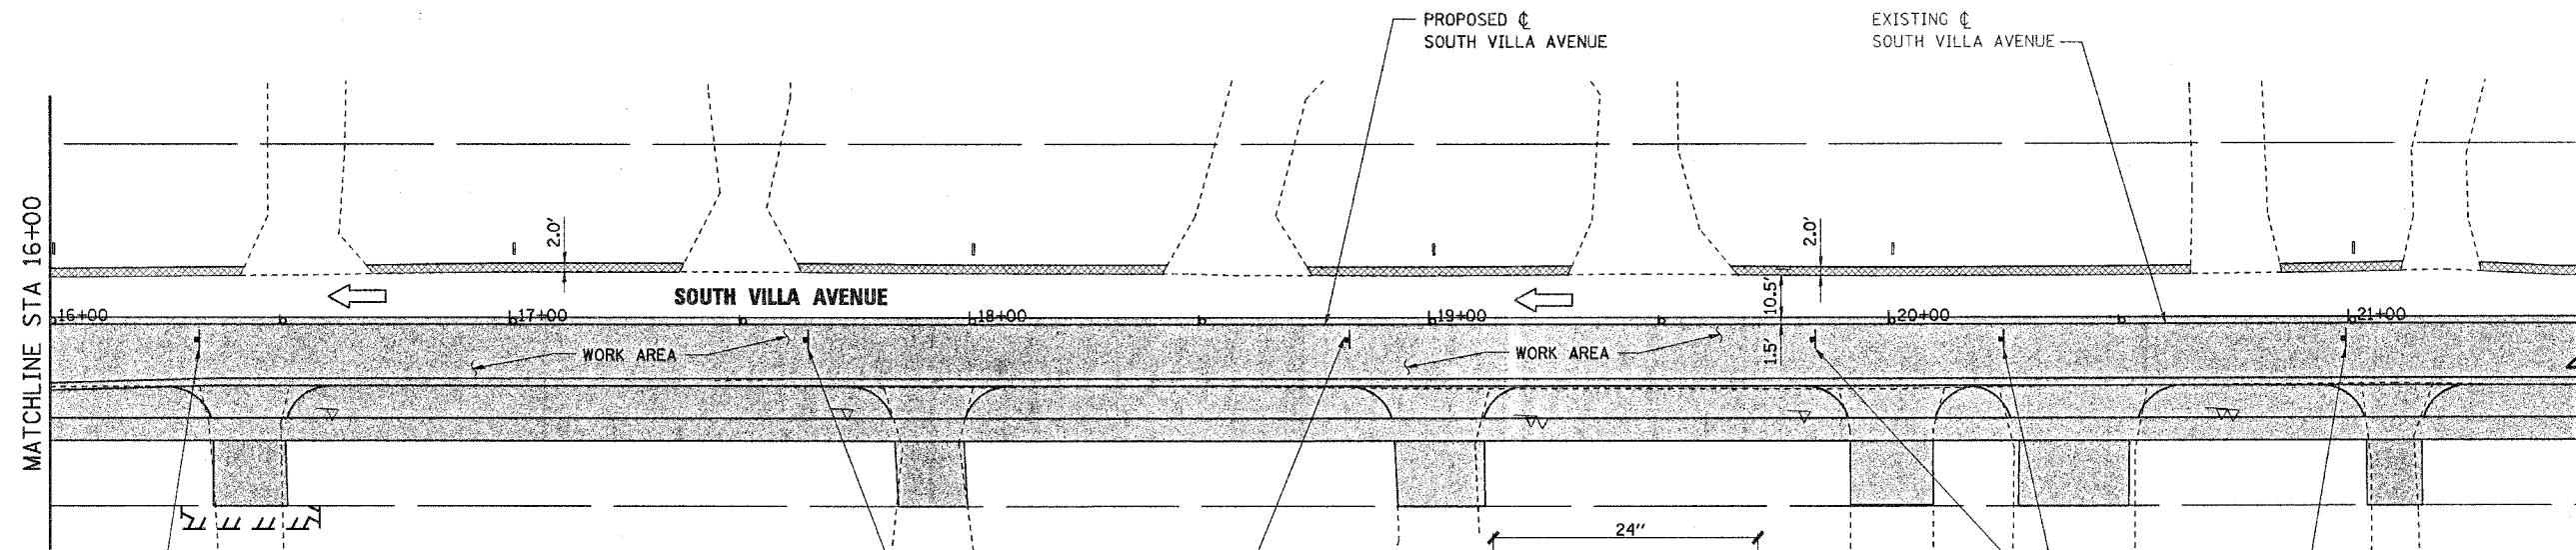


PLAN	DATE
BY	
CHECKED	
APPROVED	
NO. _____	
NO. _____	
NO. _____	

PROFILE	DATE
BY	
CHECKED	
APPROVED	
NO. _____	
NO. _____	
NO. _____	

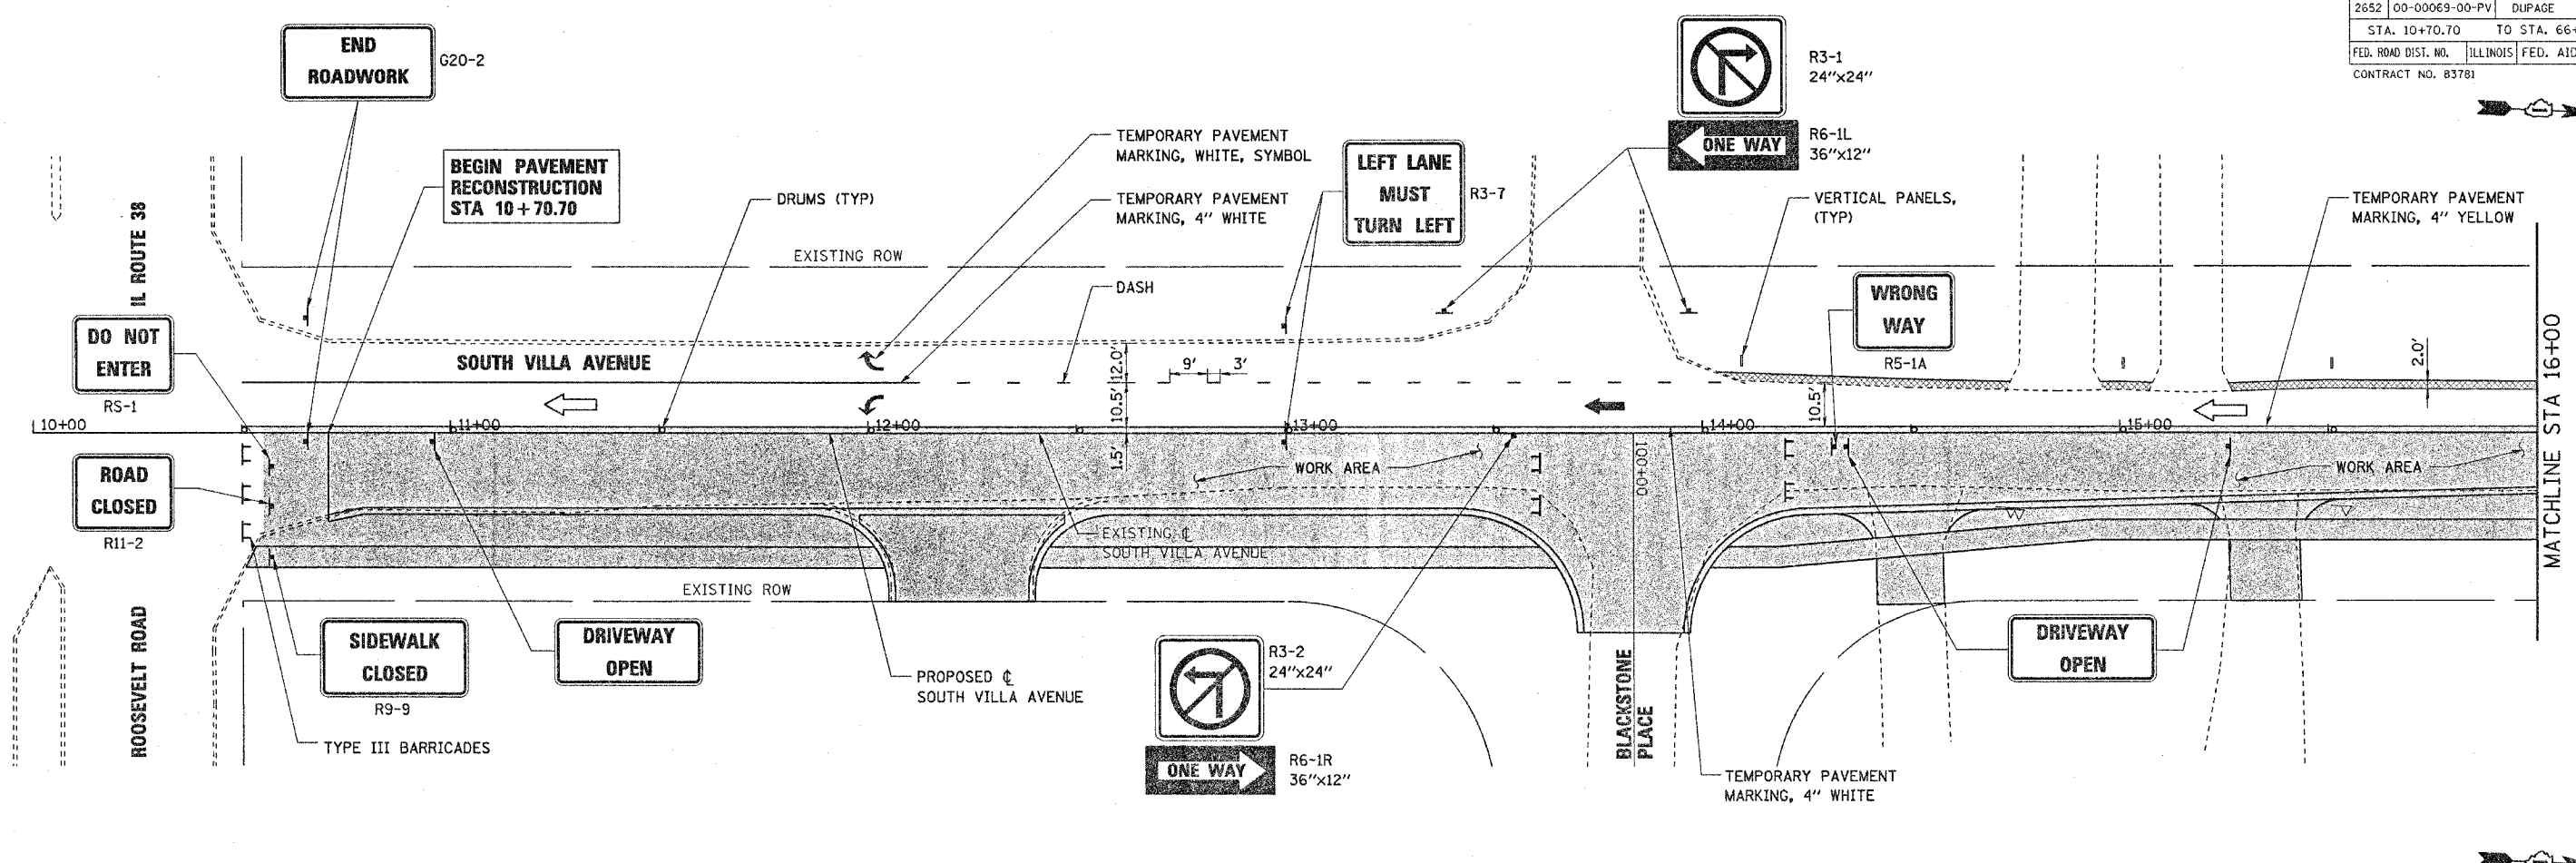

- NOTES:**
- SEE ALSO TEMPORARY ONE WAY DETOUR PLAN FOR ADDITIONAL SIGNING DETAILS.
 - THE CONTRACTOR SHALL PLACE ONE (1) TEMPORARY DRIVEWAY SIGN AT EACH DRIVEWAY LOCATION.
 - THE CONTRACTOR SHALL PLACE THE FOLLOWING SIGNS AT ALL INTERSECTIONS AS DIRECTED BY THE ENGINEER:
R3-1
R3-2
R6-1L
R6-1R
R5-1A
R9-9

- LEGEND**
- TRAFFIC FLOW DIRECTION
 - DRUMS WITH STEADY BURN LIGHTS
 - VERTICAL PANELS WITH STEADY BURN LIGHTS
 - ⊞ TYPE III BARRICADES WITH TWO STEADY BURN LIGHTS
 - ⊞ TRAFFIC CONTROL SIGNS
 - ▨ WORK AREA
 - ▨ TEMPORARY PAVEMENT

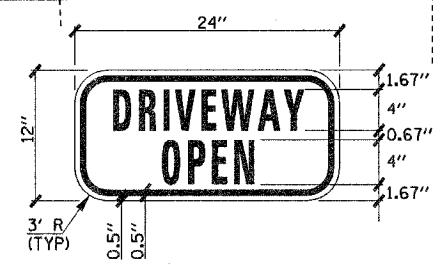

COLOR:
LEGEND - BLACK
BACKGROUND - ORANGE (REFLECTIVE)
SIZE: 24" x 12"
LETTERING: 4" FEDERAL SERIES B, 2000

TEMPORARY DRIVEWAY SIGN DETAIL

Stanley Consultants INC.
850 West Higgins Road
Suite 730
Chicago, Illinois 60631-2801 Illinois Firm Registration No. 84-00533

REVISIONS	
NAME	DATE

VILLAGE OF VILLA PARK, ILLINOIS

**SUGGESTED MAINTENANCE OF TRAFFIC
SOUTH VILLA AVENUE
STAGE 1
SHEET 5 OF 10**

SCALE: 1"=20'
DATE: 11-NOV-2004

DRAWN BY: E.D.
CHECKED BY: J.T.G.