
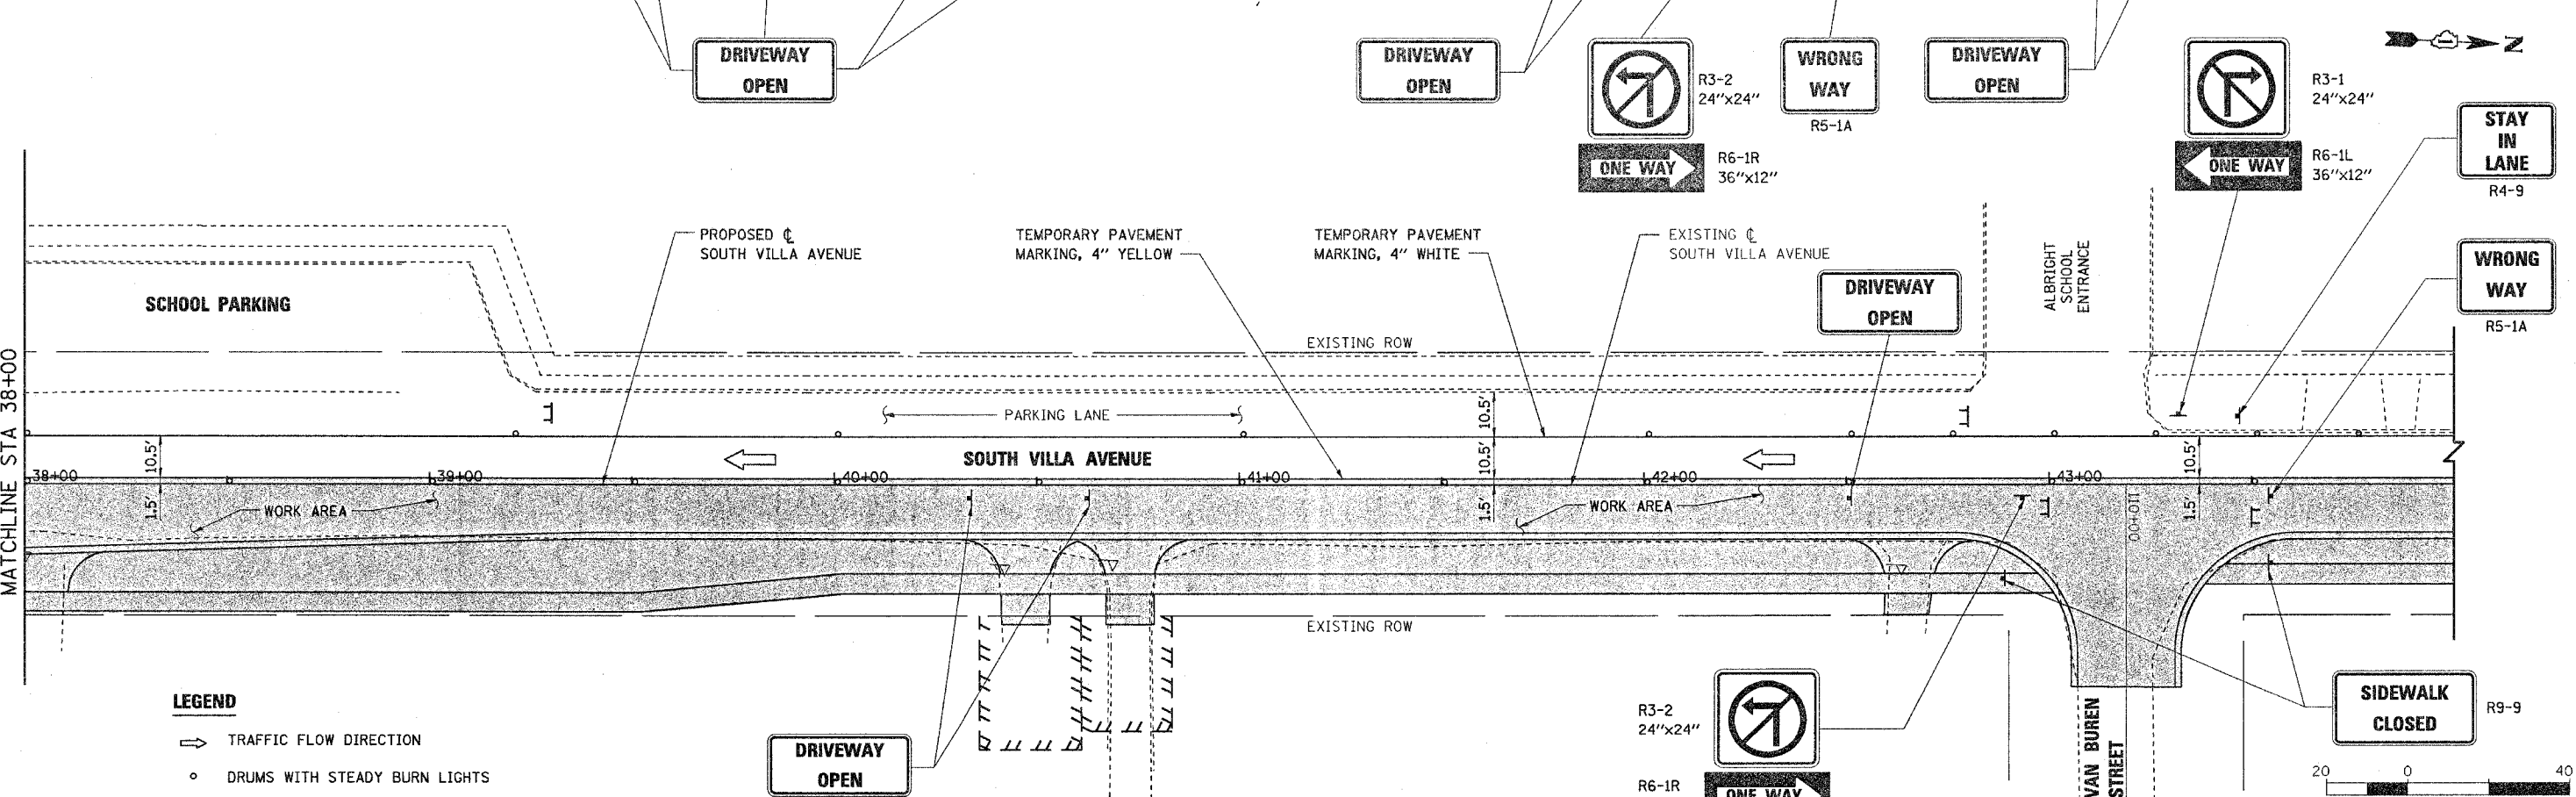


F.A.U. RTE.	SECTION	COUNTY	TOTAL SHEETS	SHEET NO.
2652	00-00069-00-PV	DUPAGE	146	30
STA. 10+70.70		TO STA. 66+16.00		
FED. ROAD DIST. NO.	ILLINOIS	FED. AID PROJECT		
CONTRACT NO. 83781				

NOTES:

- SEE ALSO TEMPORARY ONE WAY DETOUR PLAN FOR ADDITIONAL SIGNING DETAILS.
- THE CONTRACTOR SHALL PLACE ONE (1) TEMPORARY DRIVEWAY SIGN AT EACH DRIVEWAY LOCATION.
- THE CONTRACTOR SHALL PLACE THE FOLLOWING SIGNS AT ALL INTERSECTIONS AS DIRECTED BY THE ENGINEER:
R3-1
R3-2
R6-1L
R6-1R
R5-1A
R9-9

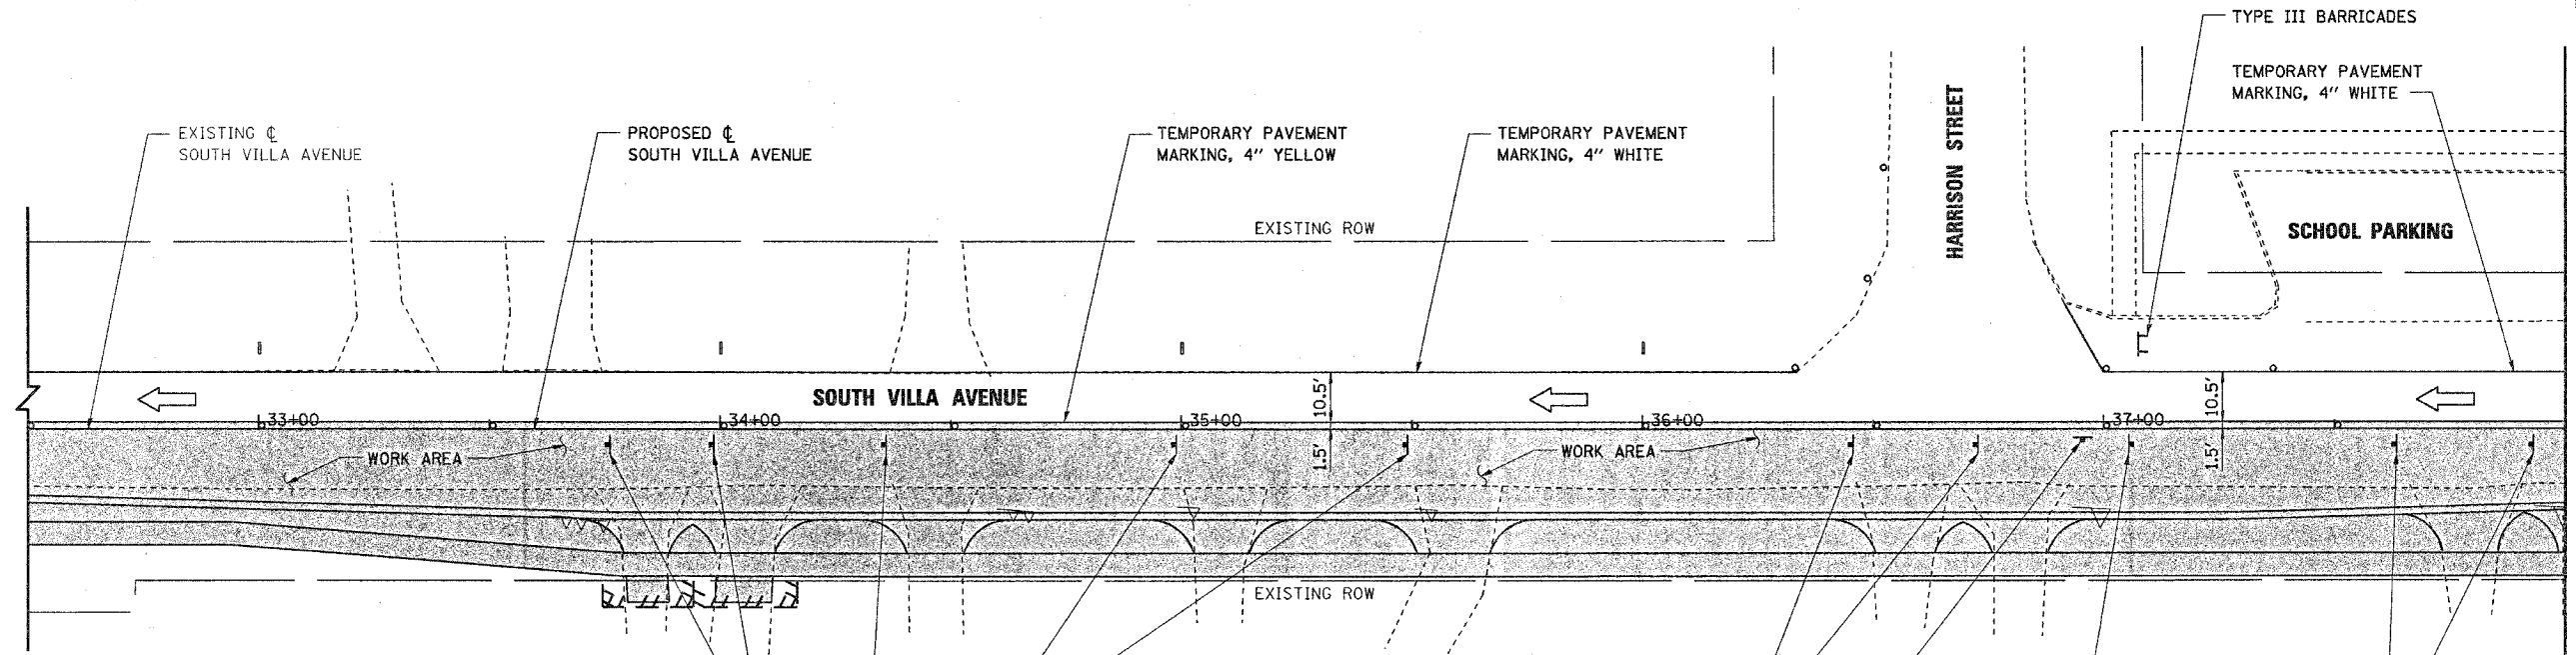

LEGEND

- ⇨ TRAFFIC FLOW DIRECTION
- DRUMS WITH STEADY BURN LIGHTS
- VERTICAL PANELS WITH STEADY BURN LIGHTS
- TT TYPE III BARRICADES WITH TWO STEADY BURN LIGHTS
- ⊕ TRAFFIC CONTROL SIGNS
- ▨ WORK AREA
- ▤ TEMPORARY PAVEMENT

Stanley Consultants INC.
850 West Higgins Road
Suite 700
Chicago, Illinois 60630-2800 Illinois Firm Registration No. 84-00533

REVISIONS	
NAME	DATE

VILLAGE OF VILLA PARK, ILLINOIS
SUGGESTED MAINTENANCE OF TRAFFIC
SOUTH VILLA AVENUE
STAGE 1
SHEET 6 OF 10
SCALE: 1"=20'
DATE: 11-NOV-2004
DRAWN BY: E.D.
CHECKED BY: J.T.G.

DATE	
BY	
PLANNED	
DESIGNED	
CHECKED	
DATE	
BY	
NO. 1	
NO. 2	
NO. 3	
NO. 4	
NO. 5	

DATE	
BY	
PLANNED	
DESIGNED	
CHECKED	
DATE	
BY	
NO. 1	
NO. 2	
NO. 3	
NO. 4	
NO. 5	