
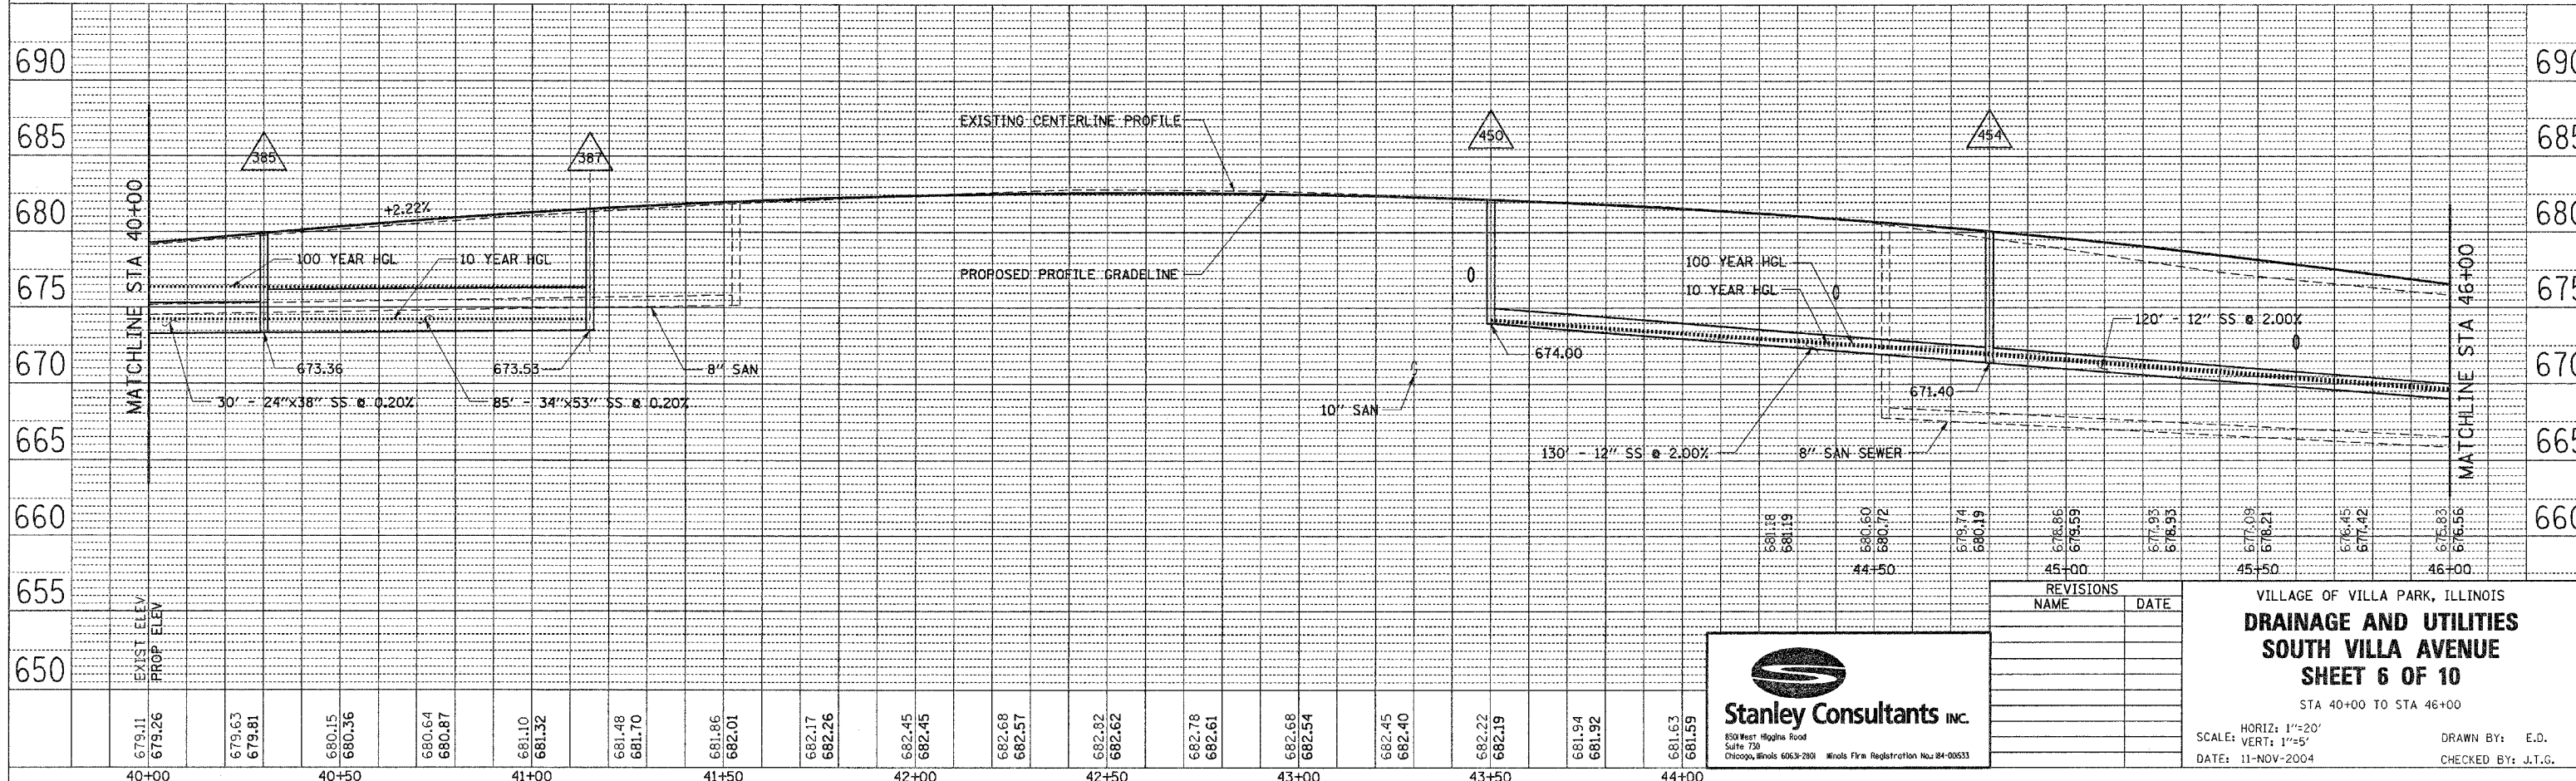
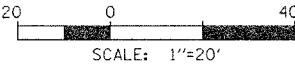


F.A.U. RTE.	SECTION	COUNTY	TOTAL SHEETS	SHEET NO.
2652	00-00069-00-PV	DUPAGE	146	45
STA. 10+70.70		TO STA. 66+16.00		
FED. ROAD DIST. NO.		ILLINOIS	FED. AID PROJECT	
CONTRACT NO. 83781				

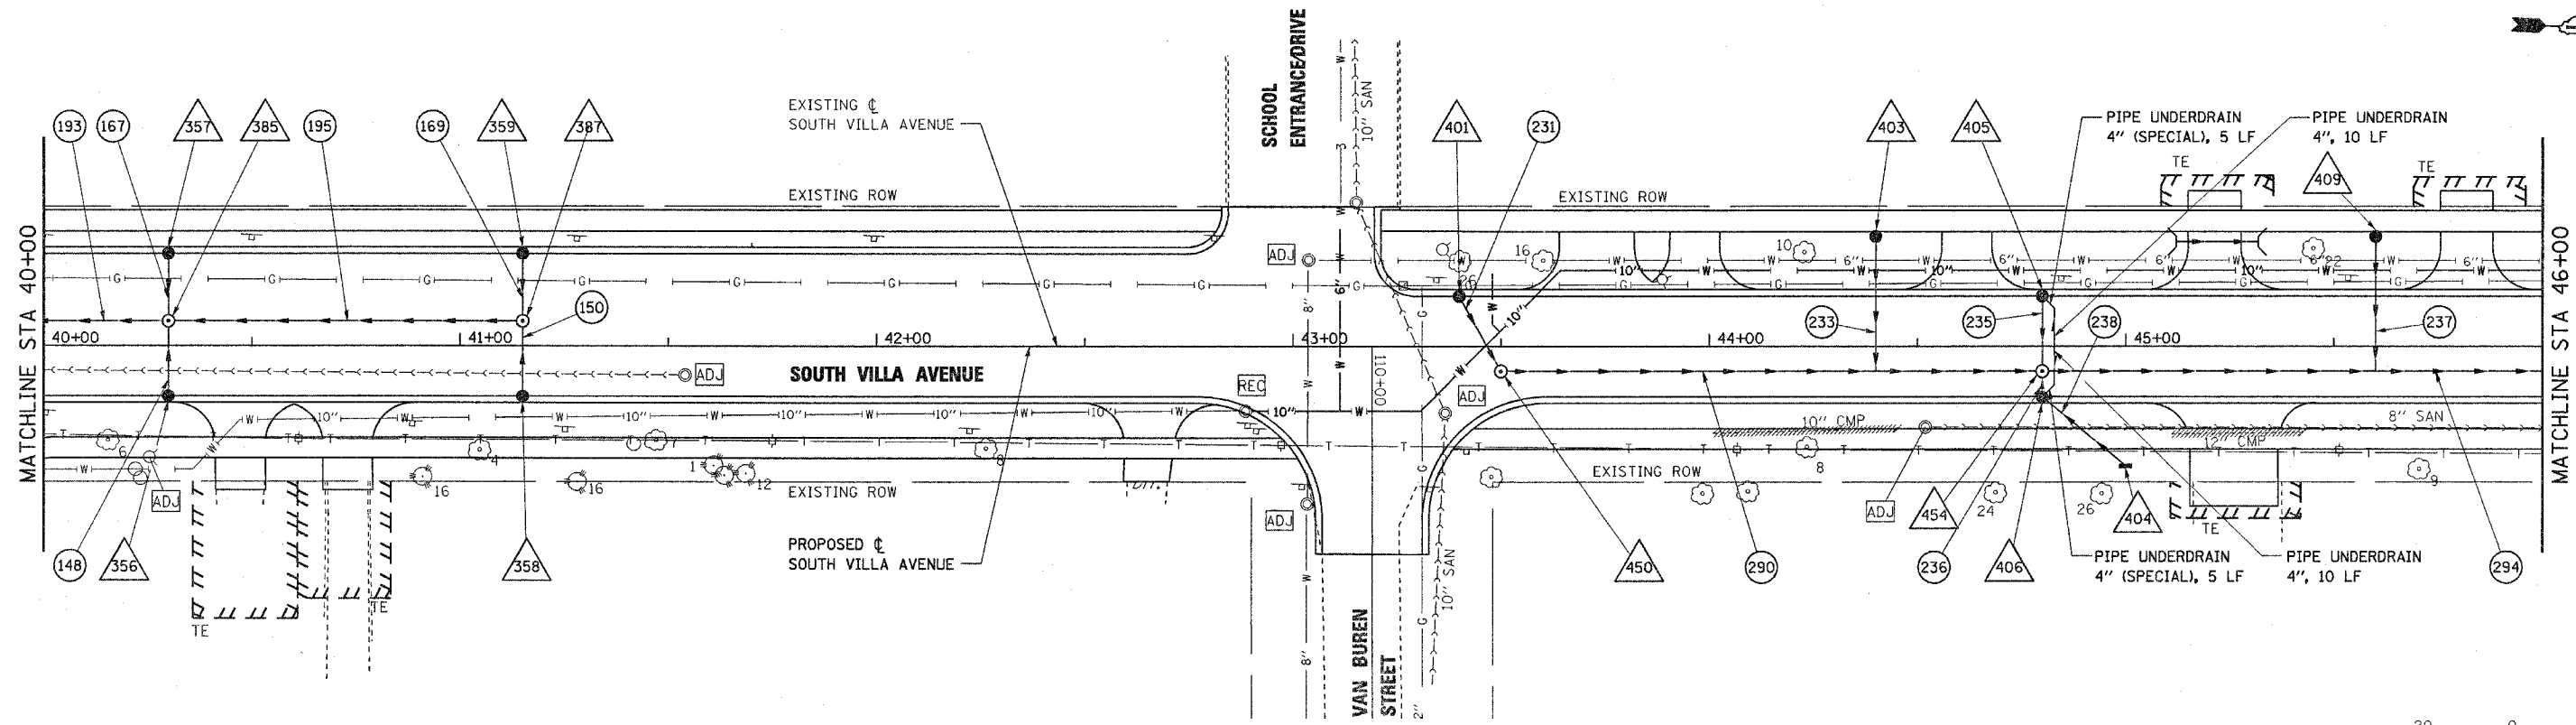

REVISIONS	
NAME	DATE

Stanley Consultants INC.
 850 West Higgins Road
 Suite 700
 Chicago, Illinois 60639-2801 Illinois Firm Registration No. 84-00533

VILLAGE OF VILLA PARK, ILLINOIS
DRAINAGE AND UTILITIES
SOUTH VILLA AVENUE
SHEET 6 OF 10
 STA 40+00 TO STA 46+00

SCALE: HORIZ: 1"=20'
 DATE: 11-NOV-2004

DRAWN BY: E.D.
 CHECKED BY: J.T.G.

PLAN	SURVEYED	DATE
	BY	
	NOTED	
	DATE	
	BY	
	DATE	

PROFILE	SURVEYED	DATE
	BY	
	NOTED	
	DATE	
	BY	
	DATE	

Q:\5367\Phase2\07-Design\05-Dwgs\shf\367.drn06.dgn
 11-NOV-2004