



FINAL SURVEY	DATE
REVISED	BY
PROTECTED	
TEMPLATE	
NOTE BOOK	
AREAS	
CHECKED	
NO.	

ORIGINAL SURVEY	DATE
REVISED	BY
PROTECTED	
TEMPLATE	
NOTE BOOK	
AREAS	
CHECKED	
NO.	


F.A.U. RTE.	SECTION	COUNTY	TOTAL SHEETS	SHEET NO.
2652	00-00069-00-PV	DUPAGE	146	91
STA. 10+70.70	TO STA. 66+16.00			
FED. ROAD DIST. NO.	ILLINOIS	FED. AID PROJECT	CONTRACT NO. 83781	

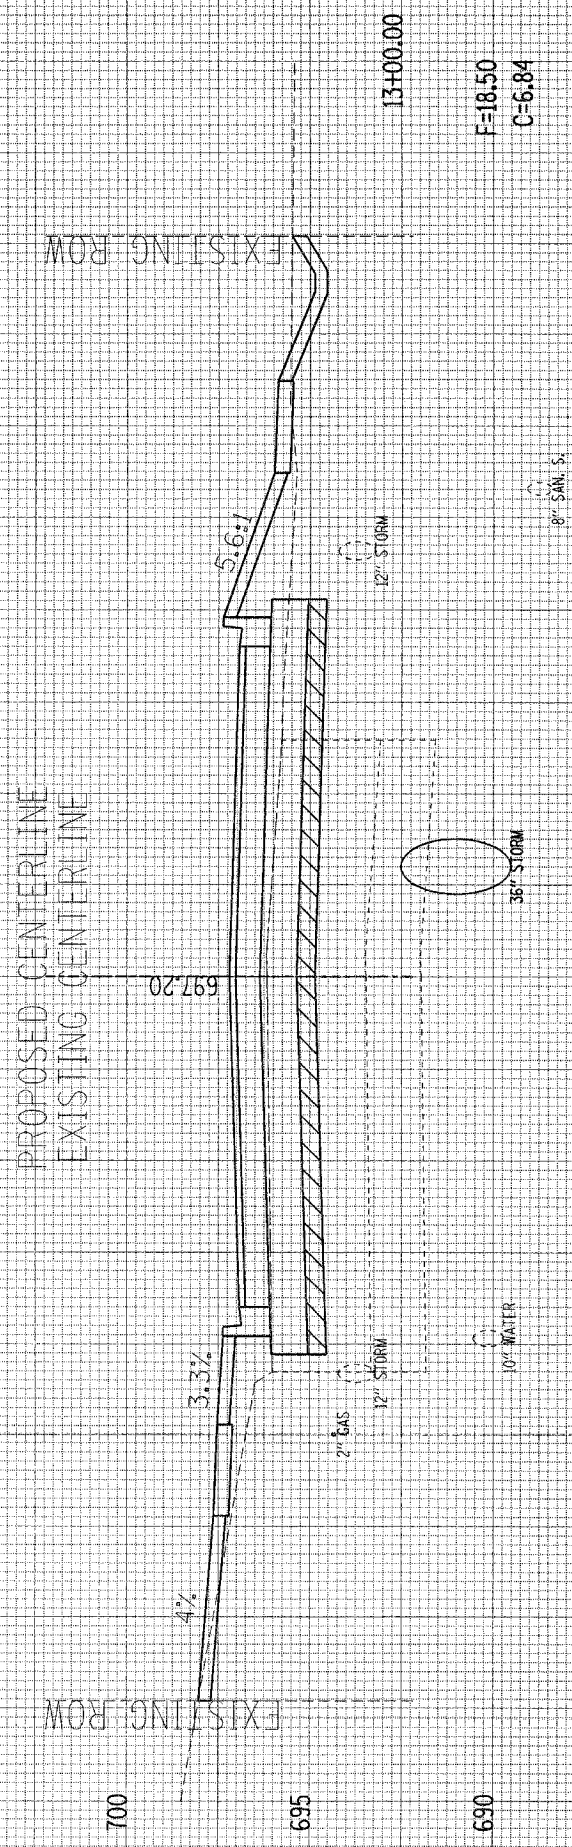


F=18.50  
C=6.84

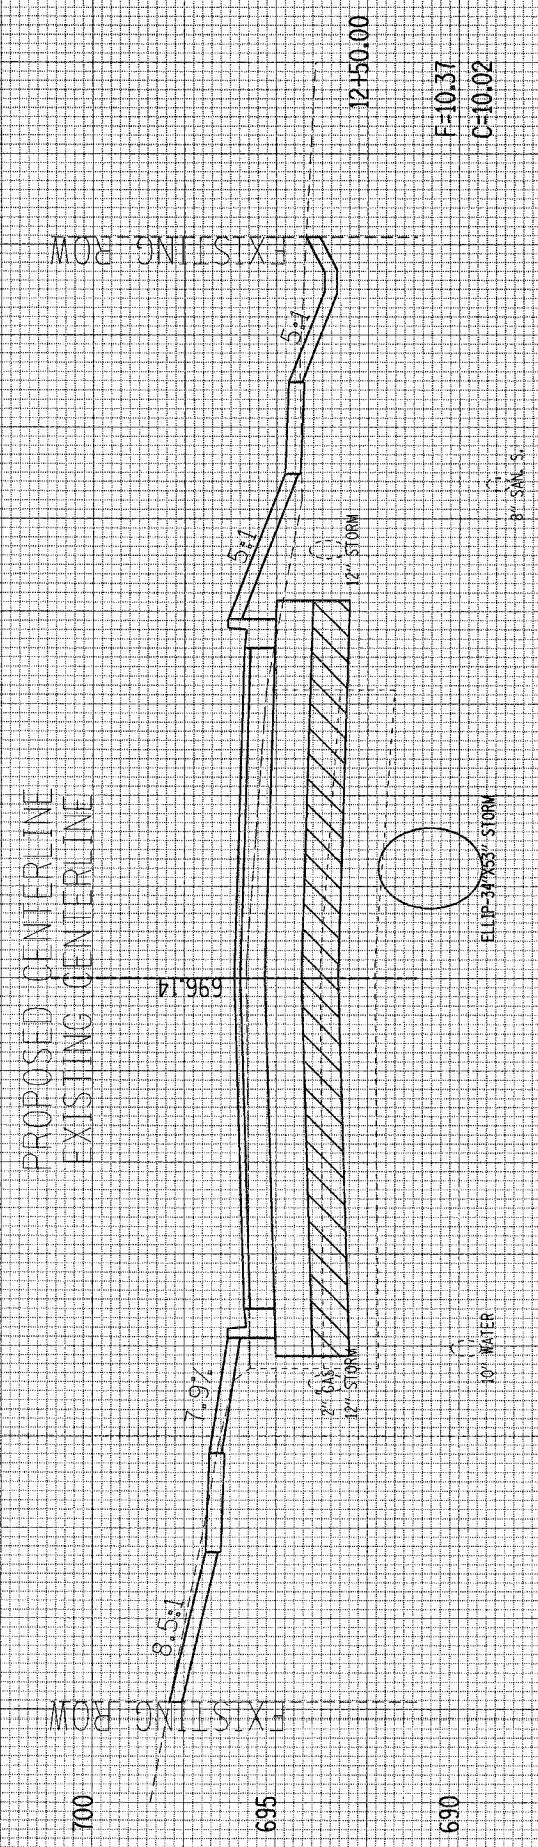

F=10.37  
C=10.02

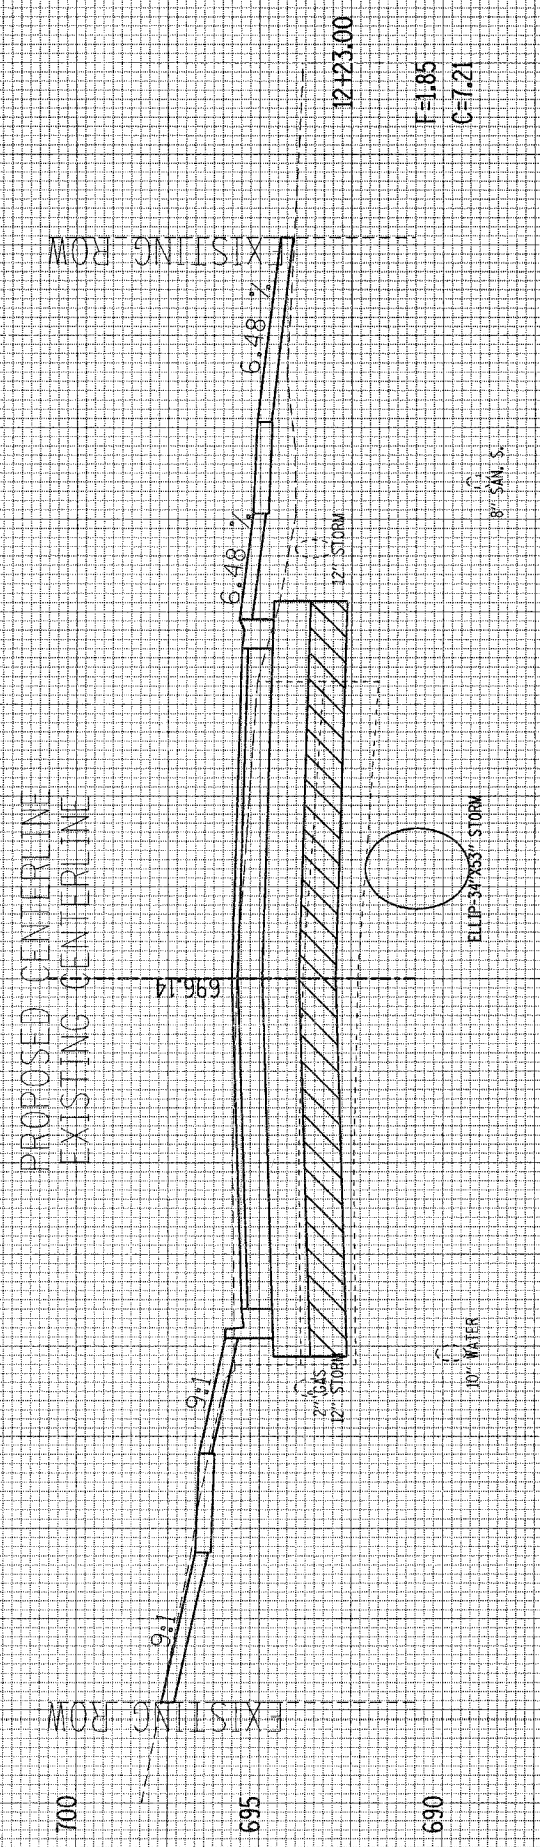

F=11.85  
C=7.21

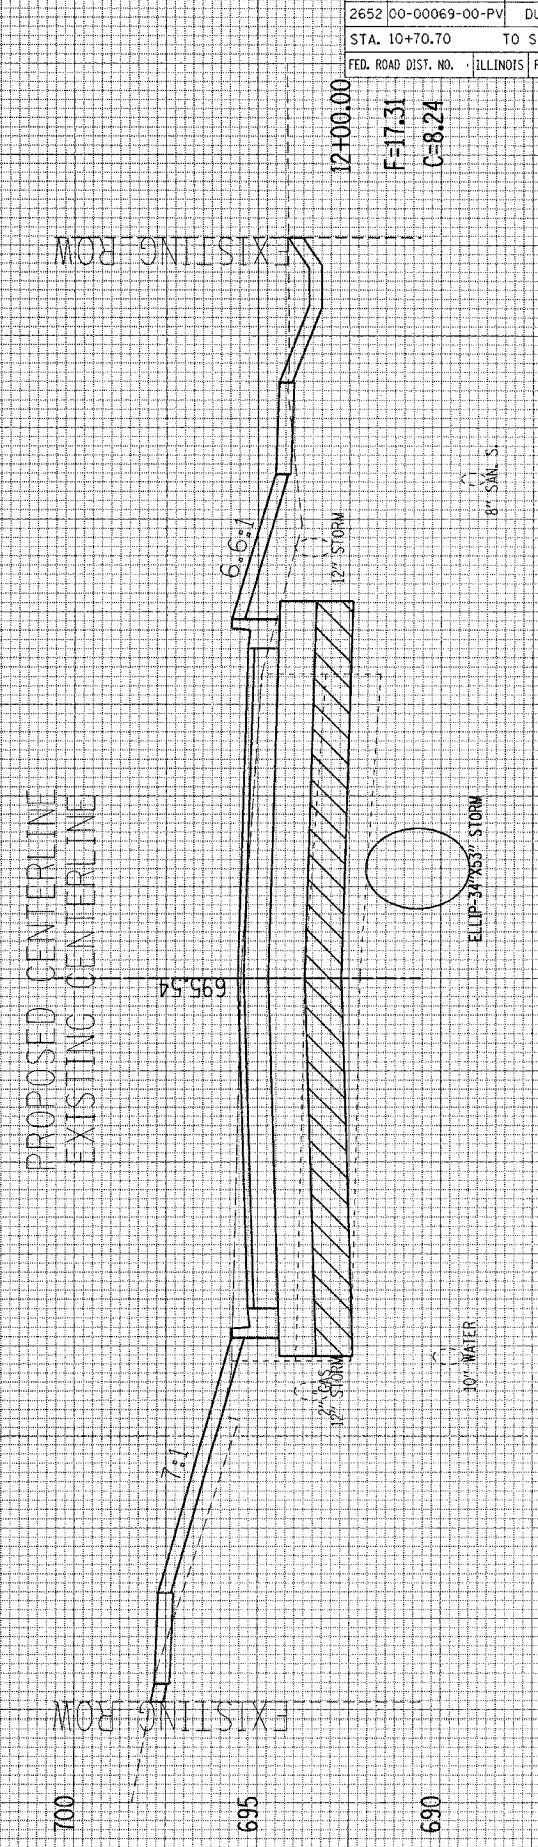

F=17.31  
C=8.24

SOUTH VILLA AVENUE CROSS SECTIONS