



FINAL SURVEY	SURVEY	DATE
NOTE BOOK	TEMPLATE	BY
NO.	AREAS CHECKED	

ORIGINAL SURVEY	SURVEY	DATE
NOTE BOOK	TEMPLATE	BY
NO.	AREAS CHECKED	


F.A.U. RTE.	SECTION	COUNTY	TOTAL SHEETS	SHEET NO.
2652	00-00069-00-PV	DUPAGE	146	102
STA. 10+70.70	TO STA. 66+16.00			
FED. ROAD DIST. NO.	ILLINOIS	FED. AID PROJECT	CONTRACT NO. 83781	

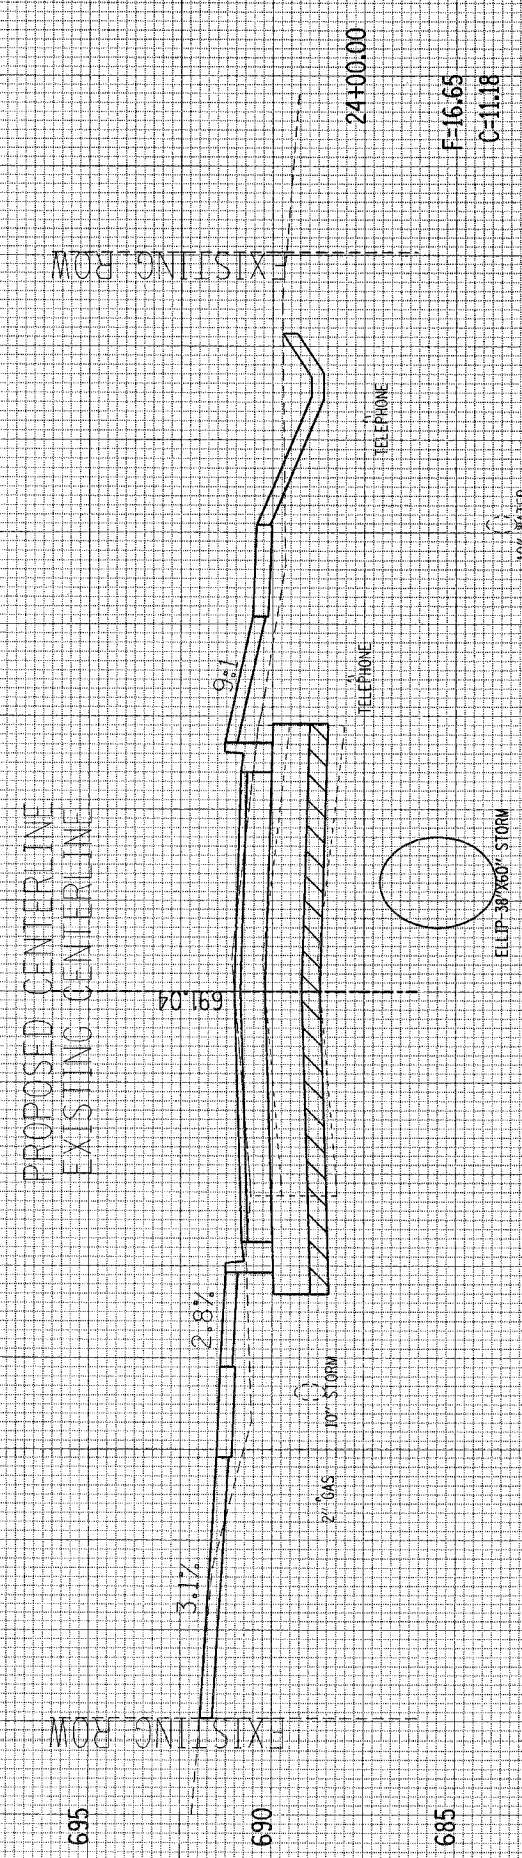

F=16.65  
C=11.18

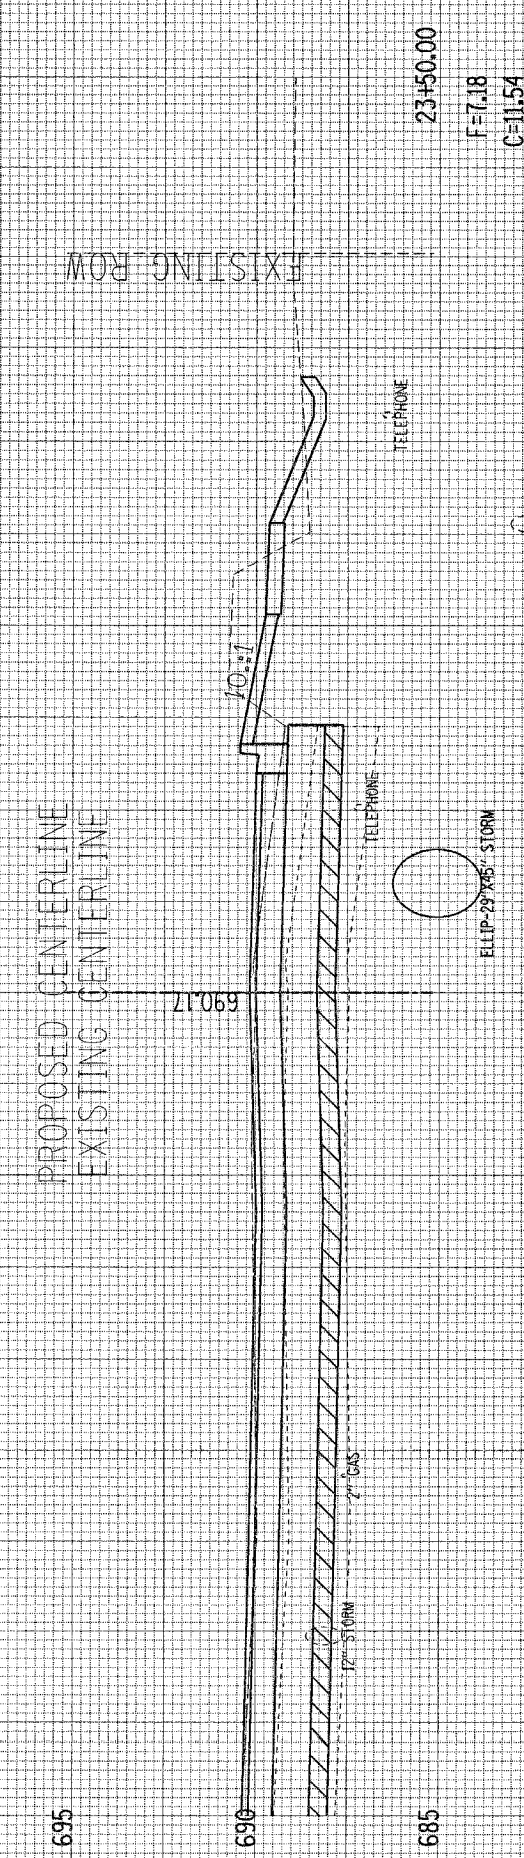

F=7.18  
C=11.54

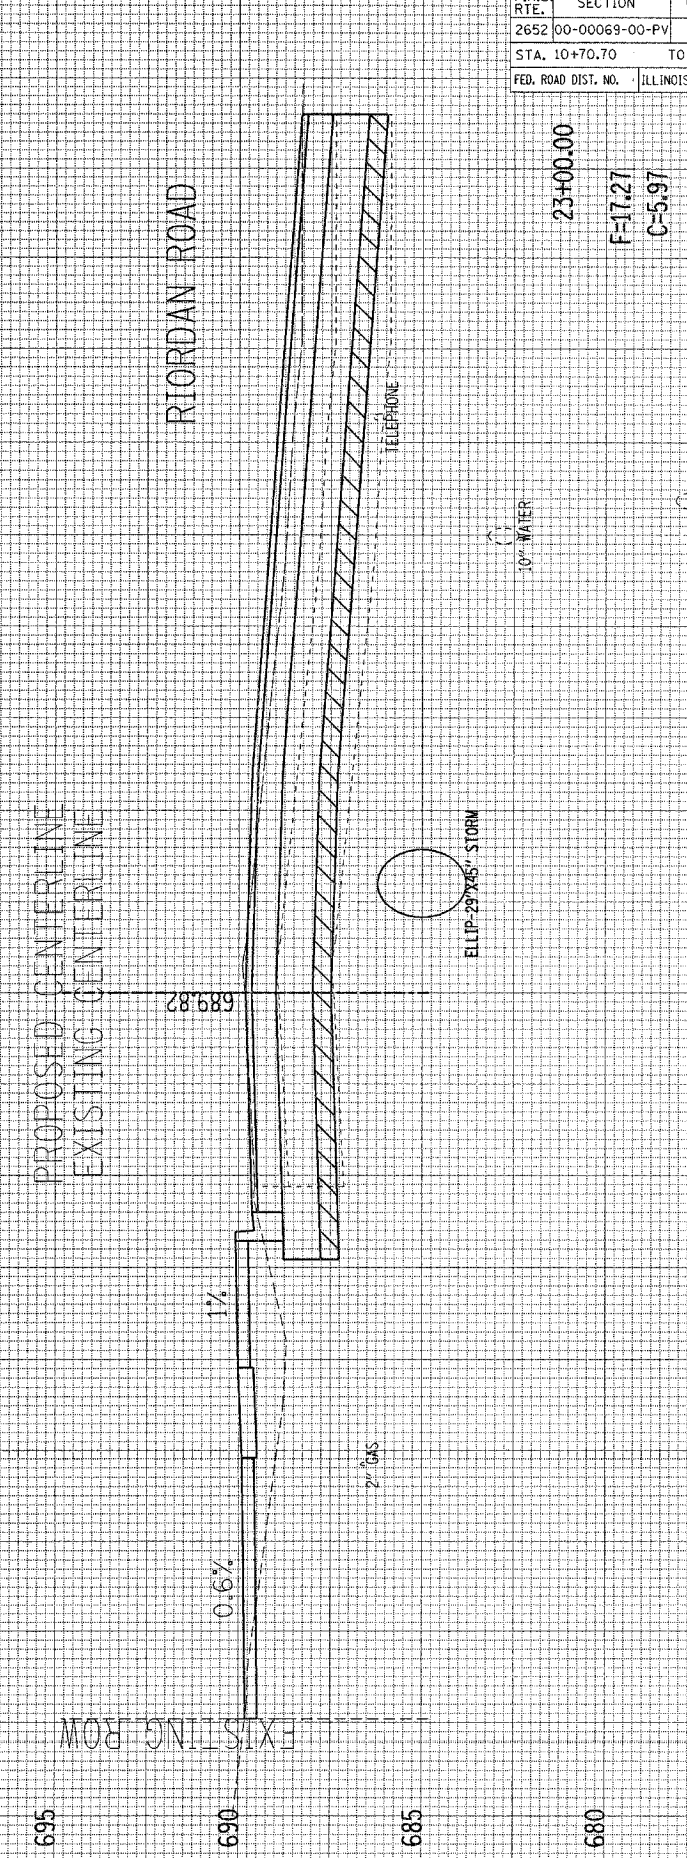

F=17.27  
C=5.97