
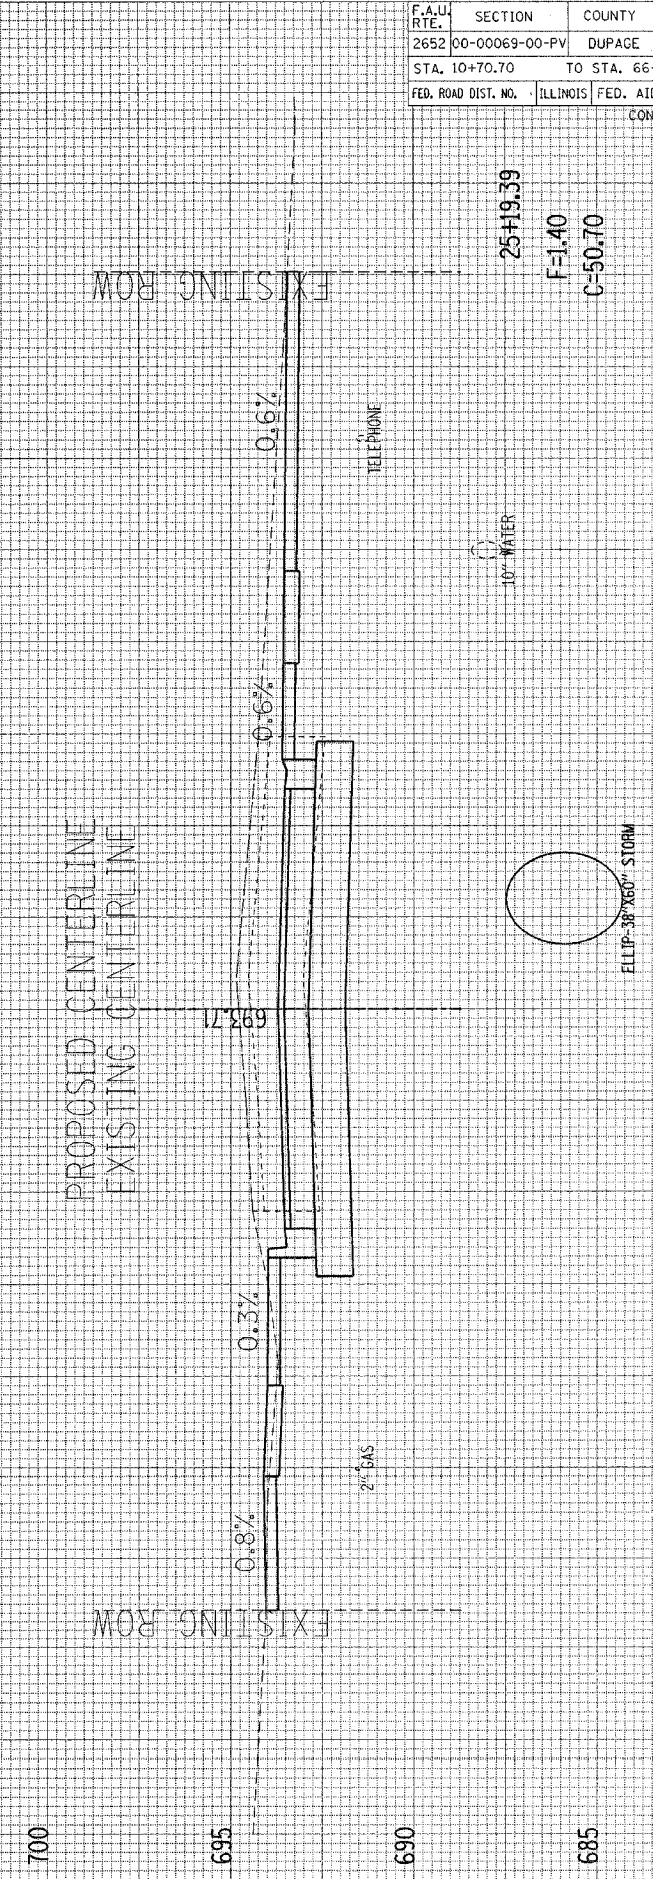
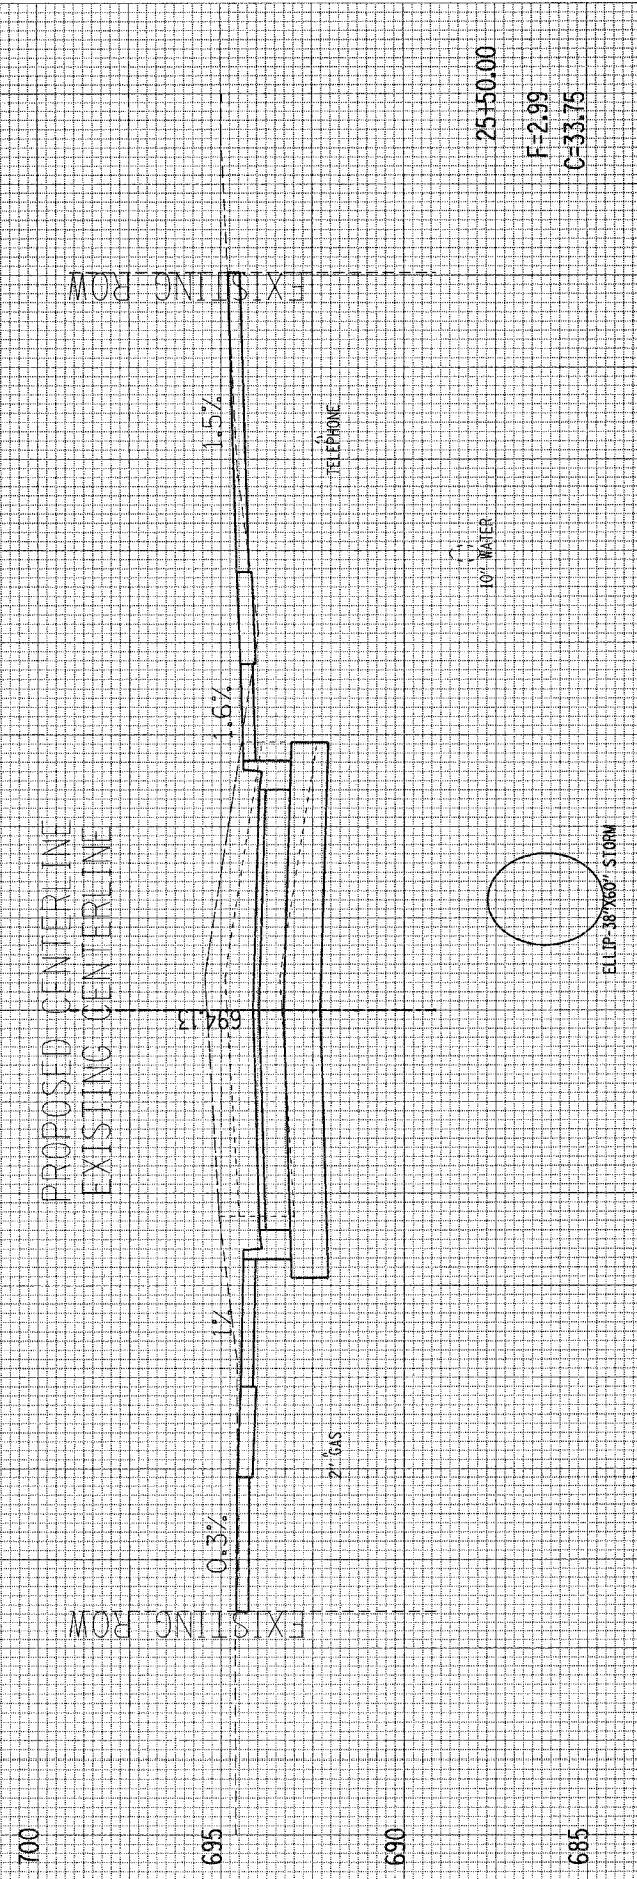
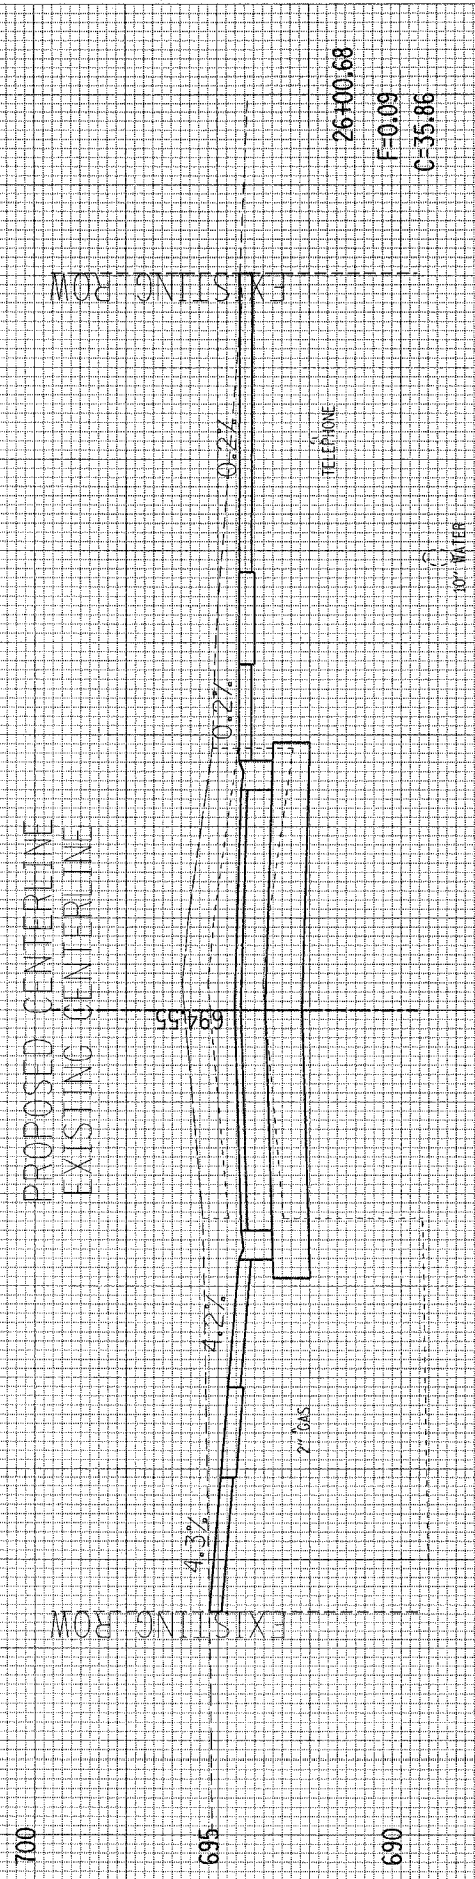


F.A.U. RTE.	SECTION	COUNTY	TOTAL SHEETS	SHEET NO.
2652	00-00069-00-PV	DUPAGE	146	104
STA. 10+70.70		TO STA. 66+16.00		
FED. ROAD DIST. NO.	ILLINOIS	FED. AID PROJECT		CONTRACT NO. 83781

FINAL SURVEY	DESIGNED BY	DATE
NOTE BOOK NO.	PLOTTED	
	AREAS CHECKED	

ORIGINAL SURVEY	BY	DATE
NOTE BOOK NO.	PLOTTED	
	AREAS CHECKED	

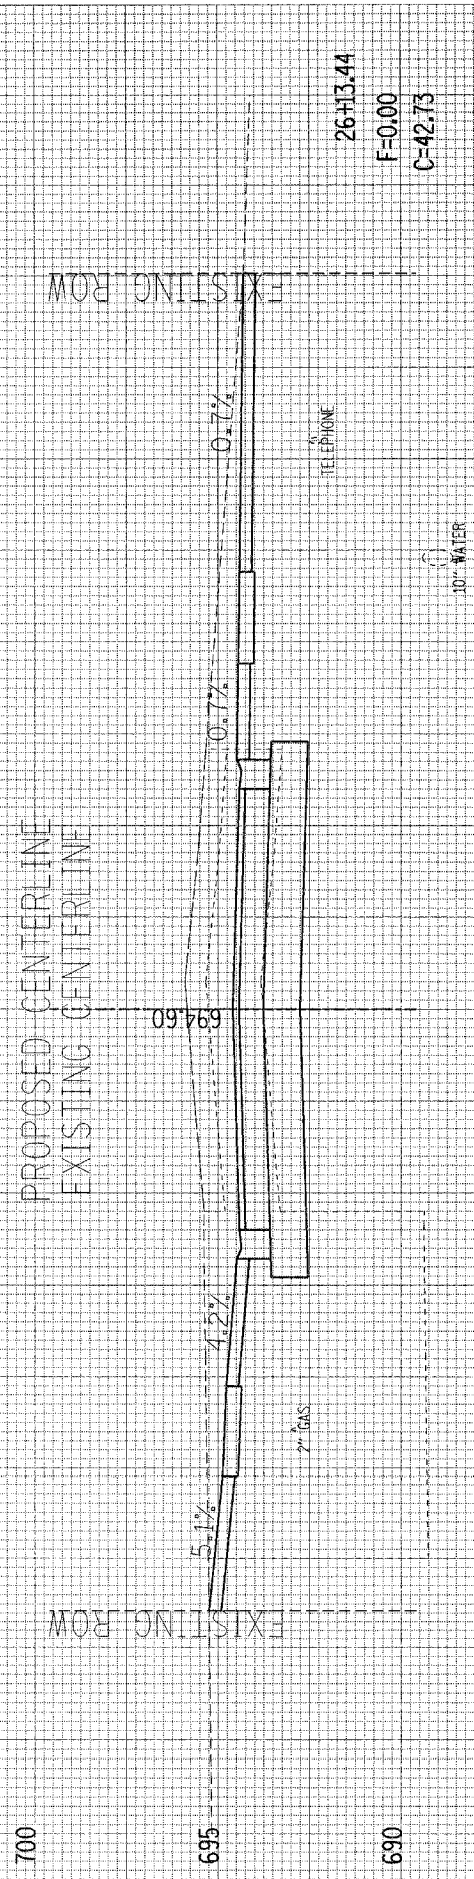

SOUTH VILLA AVENUE CROSS SECTIONS