


F.A.U. RTE.	SECTION	COUNTY	TOTAL SHEETS	SHEET NO.
2652	60-00069-00-PV	DUPAGE	146	117
STA. 10+70.70		TO STA. 66+16.00		
FED. ROAD DIST. NO.	ILLINOIS	FED. AID PROJECT	CONTRACT NO. 83781	

FINI	SURVEYED	DATE
SURVEY	PLOTTED	
NOTE BOOK	DATE	
NO.	AREAS CHECKED	

ORIGINAL	SURVEYED	DATE
SURVEY	PLOTTED	
NOTE BOOK	DATE	
NO.	AREAS CHECKED	

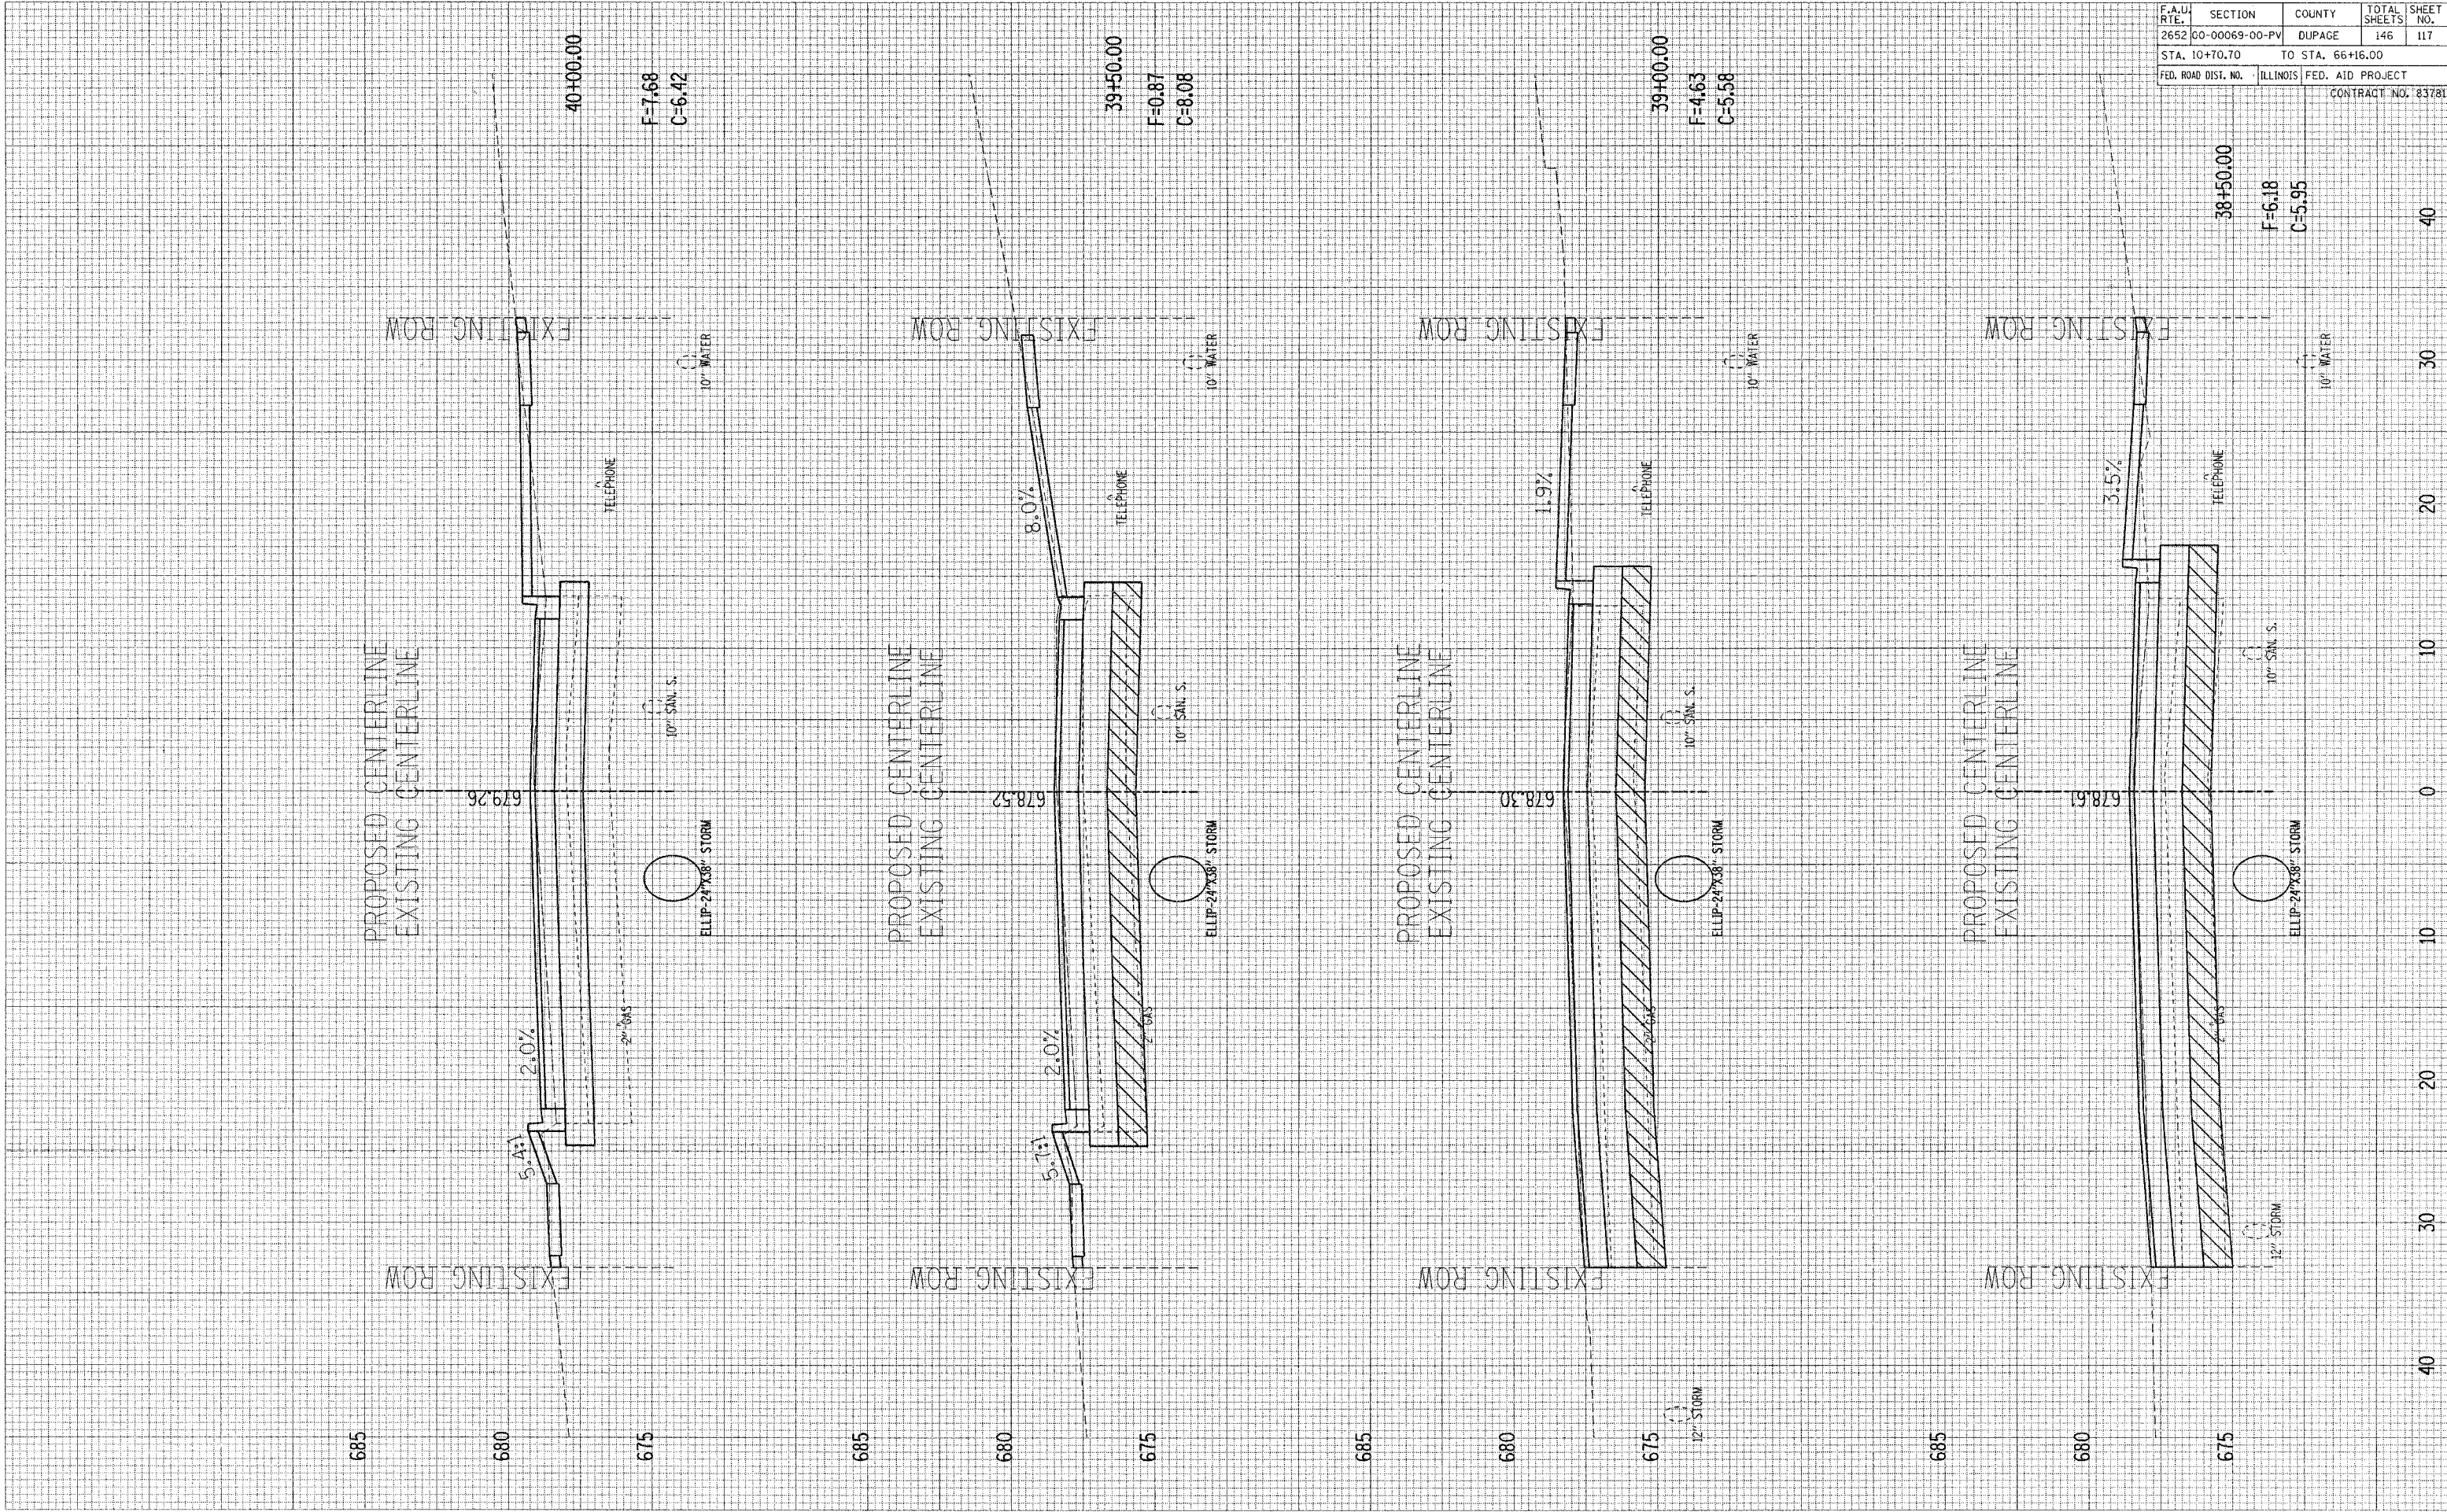

SOUTH VILLA AVENUE CROSS SECTIONS