


ILLINOIS ROUTE 64
STAGE 1

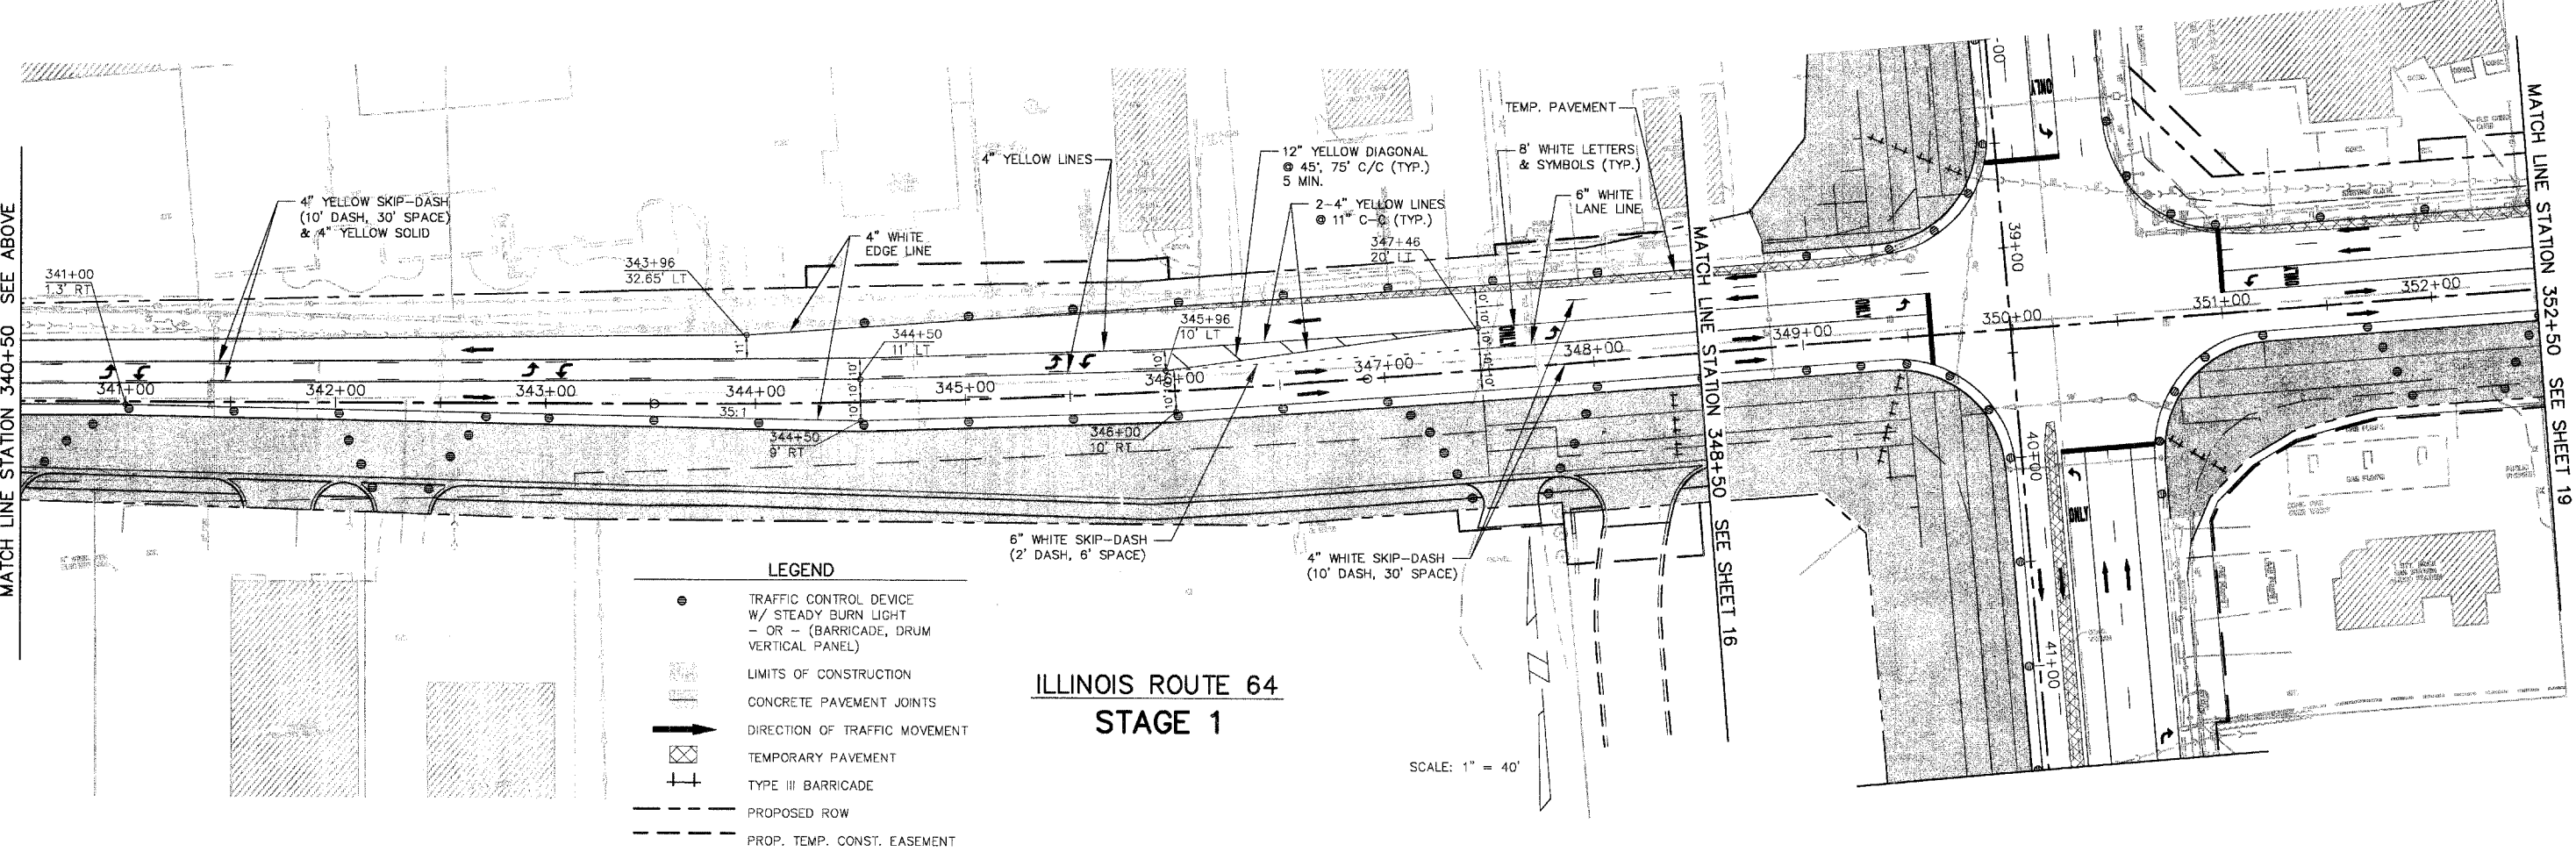

ILLINOIS ROUTE 64
STAGE 1

- LEGEND**
- TRAFFIC CONTROL DEVICE W/ STEADY BURN LIGHT
 - OR - (BARRICADE, DRUM VERTICAL PANEL)
 - ▨ LIMITS OF CONSTRUCTION
 - ▩ CONCRETE PAVEMENT JOINTS
 - ➔ DIRECTION OF TRAFFIC MOVEMENT
 - ▧ TEMPORARY PAVEMENT
 - ⊥ TYPE III BARRICADE
 - - - PROPOSED ROW
 - - - PROP. TEMP. CONST. EASEMENT

SCALE: 1" = 40'