


F.A.P. ROUTE	COUNTY SECTION	COUNTY	TOTAL SHEETS
336	99-00243-00-PV	KANE	268
STAGE 1A RANDALL ROAD & DEAN STREET		PROJECT F-0336	
F.H.W.A. REG.5 ILLINOIS			

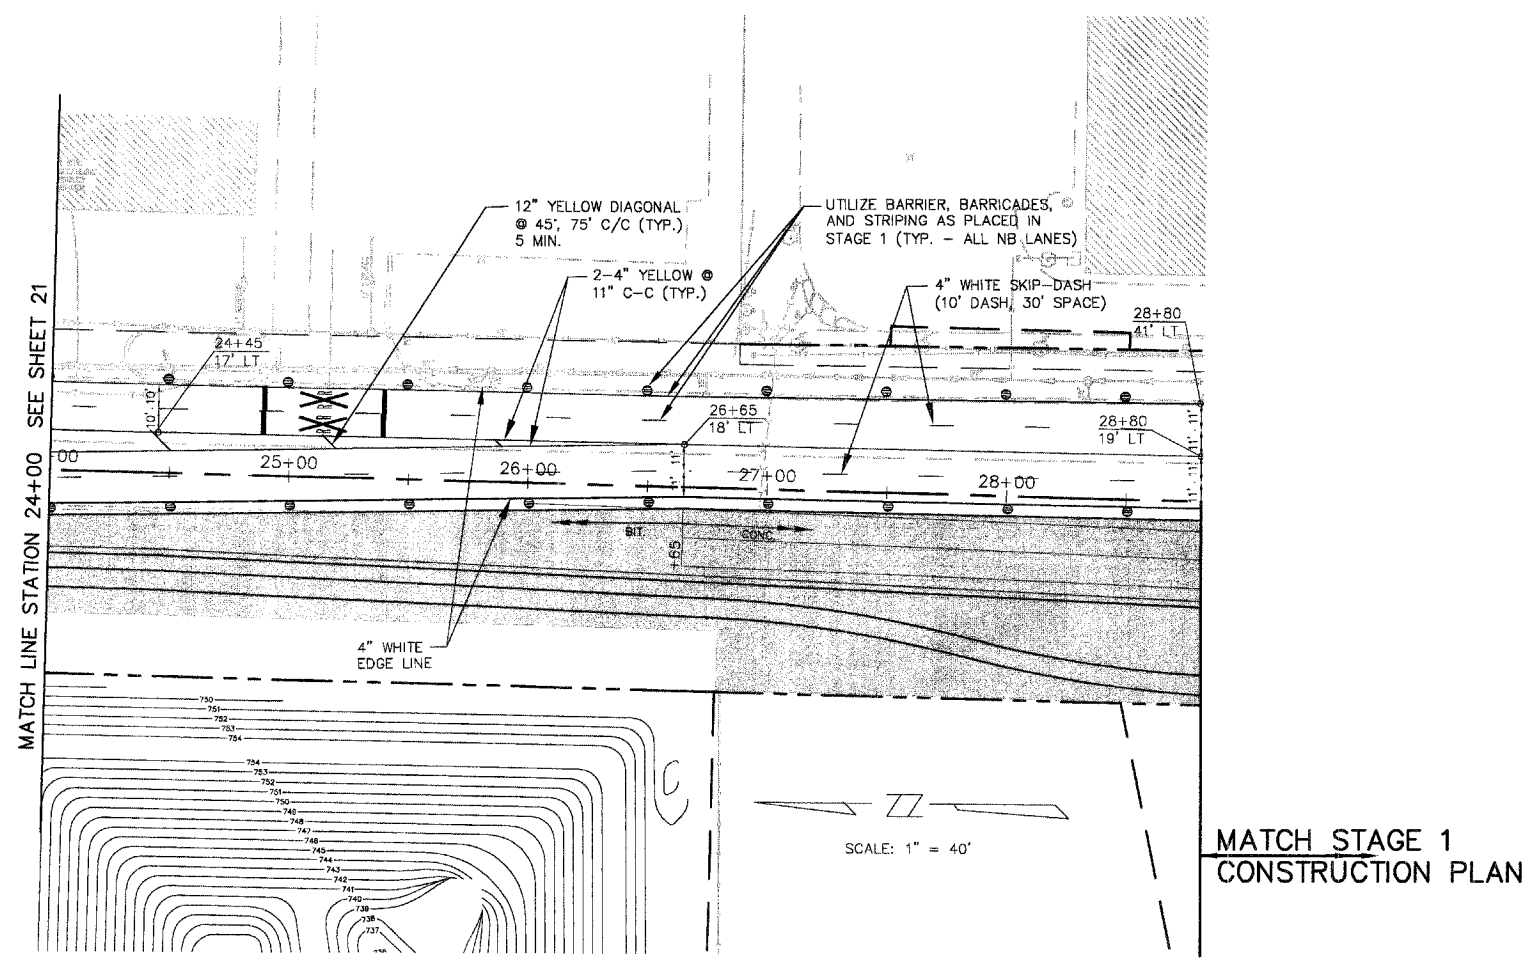

**RANDALL ROAD
 STAGE 1A**

LEGEND

●	TRAFFIC CONTROL DEVICE W/ STEADY BURN LIGHT - OR - (BARRICADE, DRUM VERTICAL PANEL)
▨	LIMITS OF CONSTRUCTION
▧	CONCRETE PAVEMENT JOINTS
→	DIRECTION OF TRAFFIC MOVEMENT
⊠	TEMPORARY PAVEMENT
⊕	TYPE III BARRICADE
---	PROPOSED ROW
- - -	PROP. TEMP. CONST. EASEMENT