


F.A.P. ROUTE	COUNTY SECTION	COUNTY	TOTAL SHEETS
336	99-00243-00-PV	KANE	268
STAGE 2 RANDALL ROAD			
F.H.W.A. REG.5 ILLINOIS PROJECT F-0336(C)			

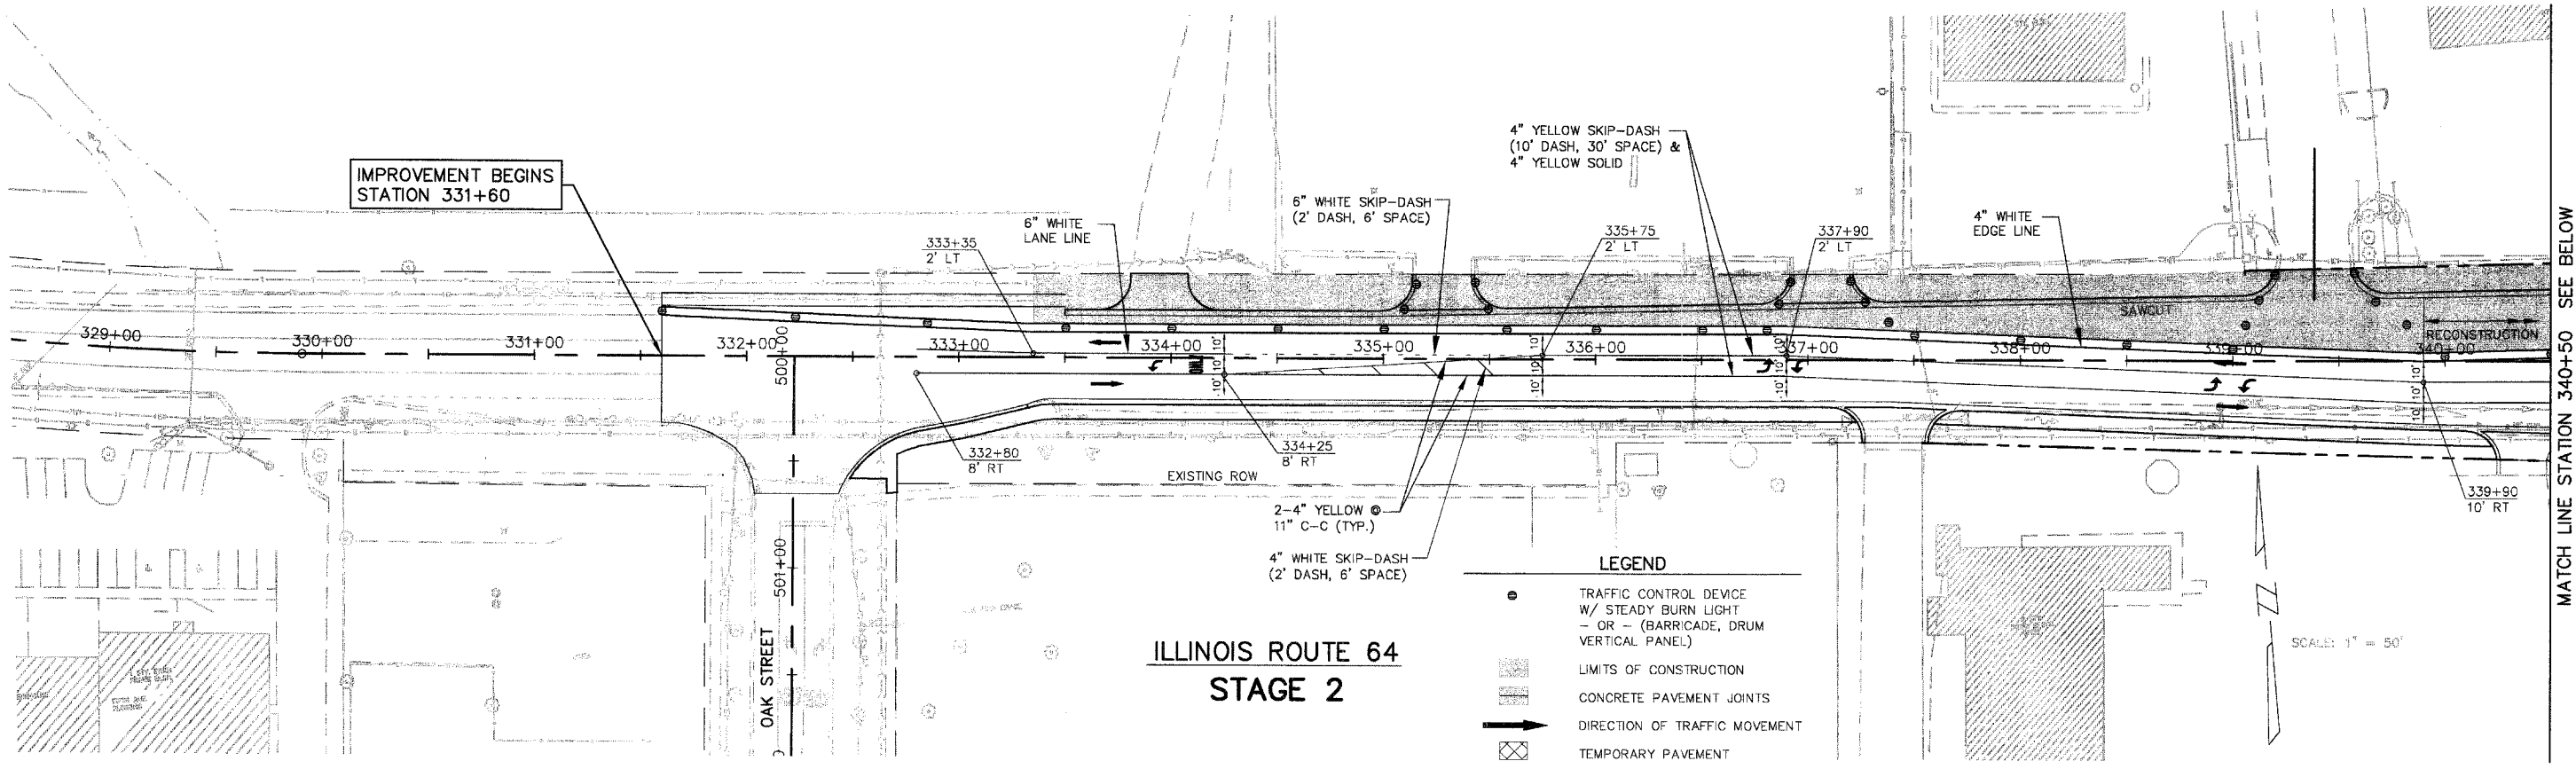


IMPROVEMENT BEGINS
 STATION 331+60

**ILLINOIS ROUTE 64
 STAGE 2**

- LEGEND**
- TRAFFIC CONTROL DEVICE W/ STEADY BURN LIGHT - OR - (BARRICADE, DRUM VERTICAL PANEL)
 - ▨ LIMITS OF CONSTRUCTION
 - ▨ CONCRETE PAVEMENT JOINTS
 - ➔ DIRECTION OF TRAFFIC MOVEMENT
 - ▨ TEMPORARY PAVEMENT
 - ⊥ TYPE III BARRICADE
 - - - PROPOSED ROW
 - - - PROP. TEMP. CONST. EASEMENT

SCALE: 1" = 50'

MATCH LINE STATION 340+50 SEE BELOW

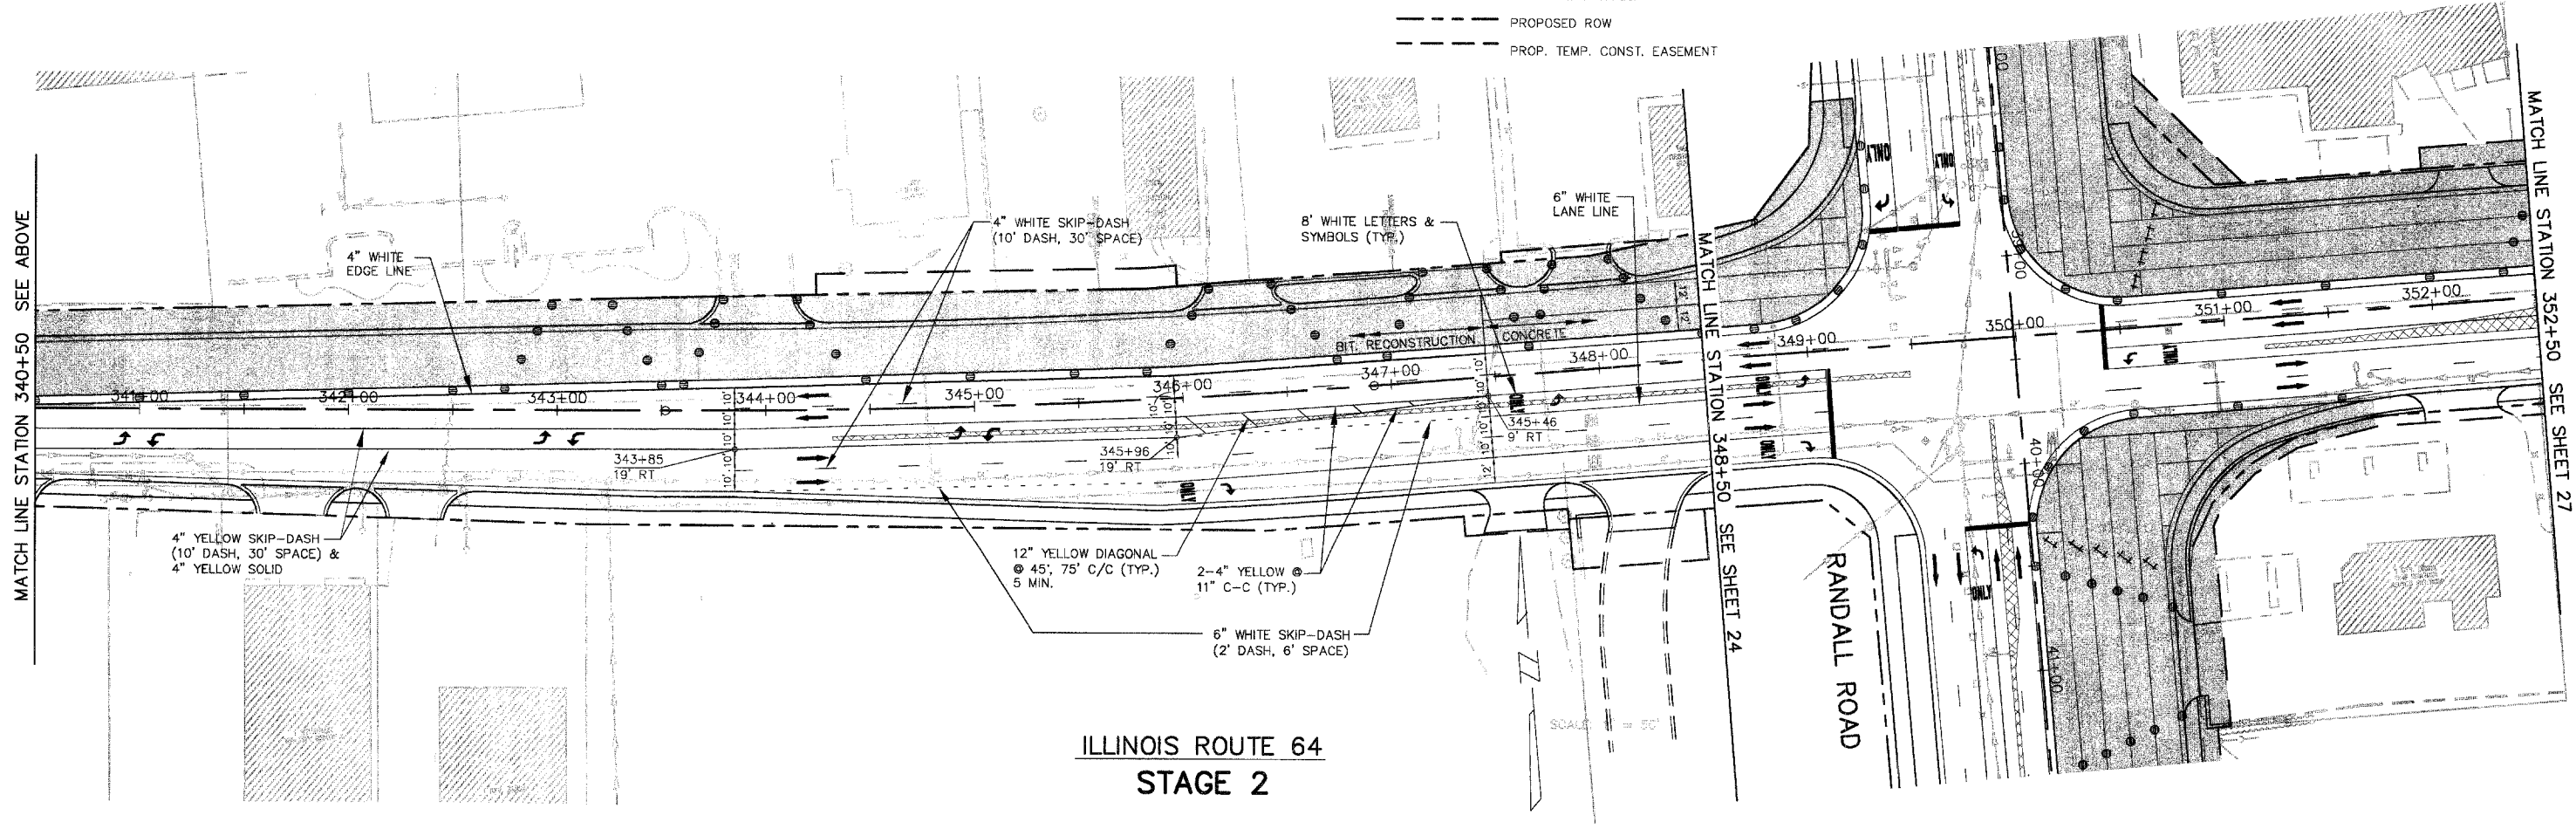

**ILLINOIS ROUTE 64
 STAGE 2**

SCALE: 1" = 50'

MATCH LINE STATION 340+50 SEE ABOVE

MATCH LINE STATION 352+50 SEE SHEET 27

MATCH LINE STATION 348+50 SEE SHEET 24

RANDALL ROAD