


F.A.P. ROUTE	COUNTY SECTION	COUNTY	TOTAL SHEETS
336	99-00243-00-PV	KANE	268
CONTRACT NO. 83782			
STAGE 3 RANDALL ROAD			
F.H.W.A. REG.5 ILLINOIS PROJECT F-0336(C)			

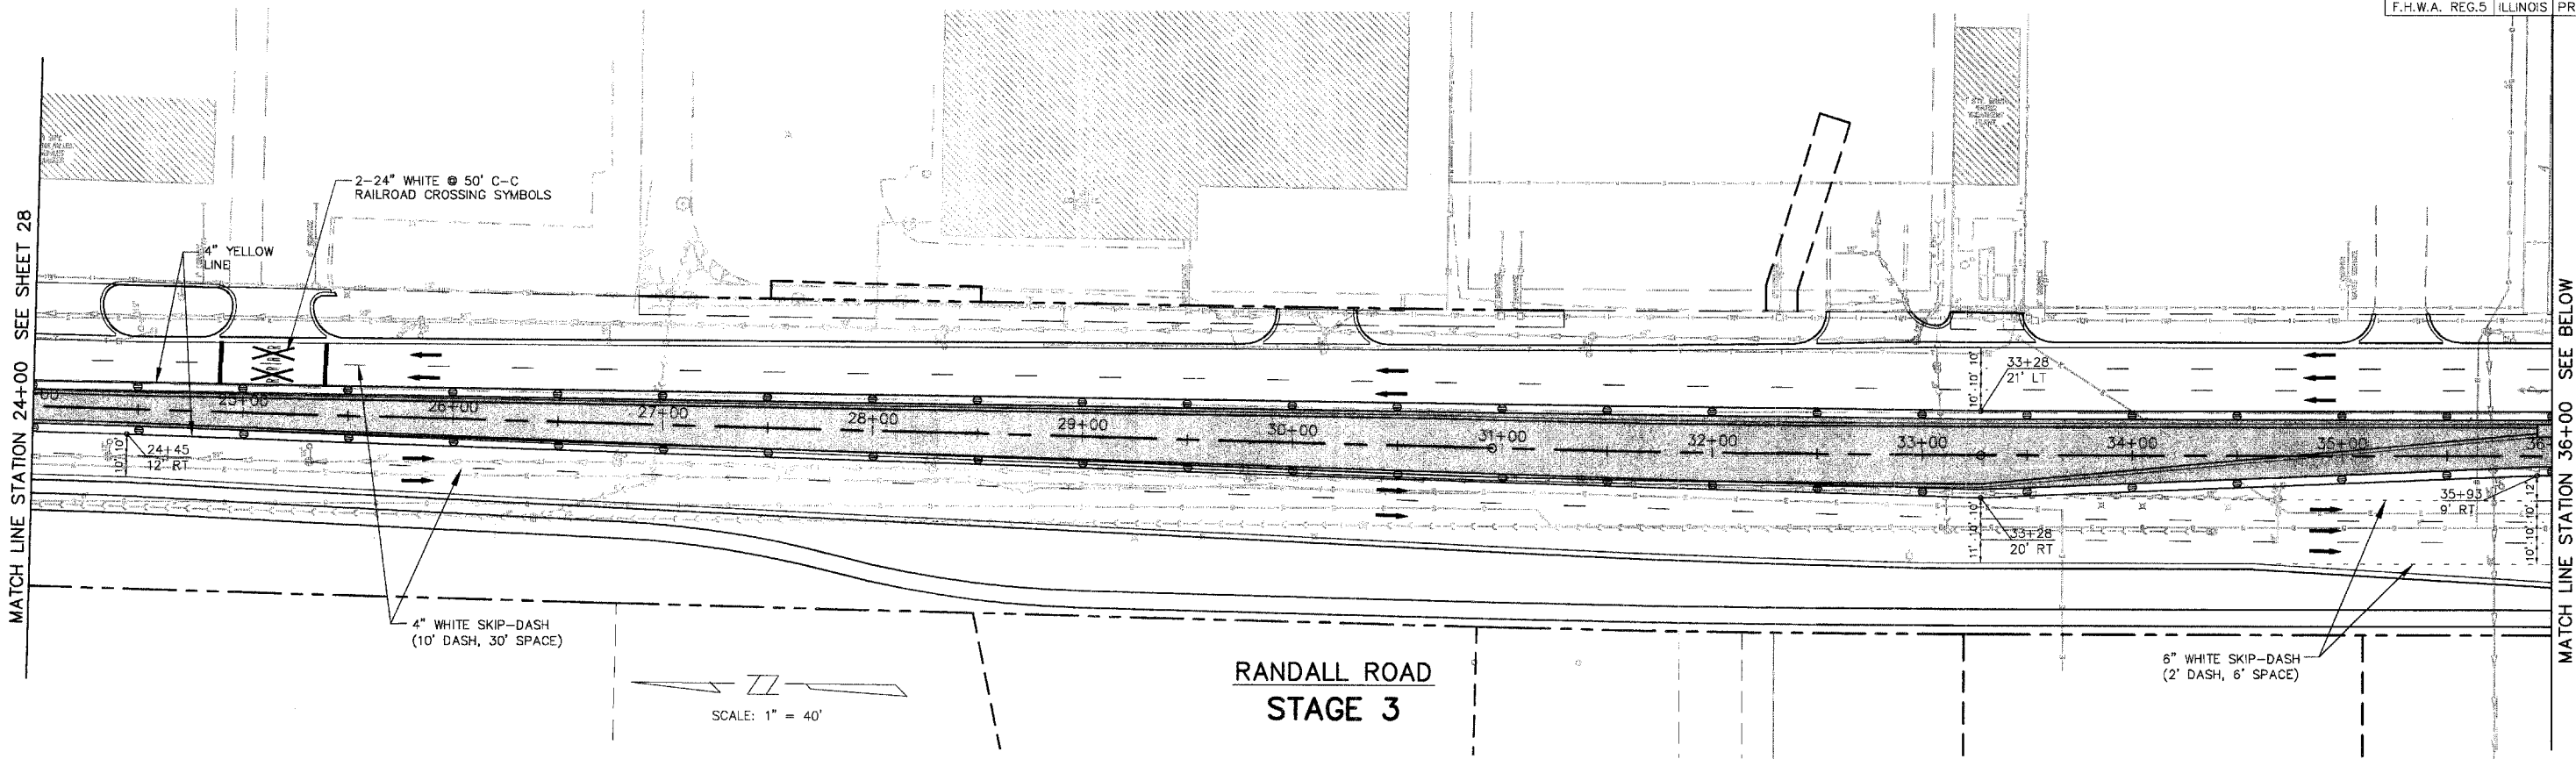


**RANDALL ROAD
STAGE 3**

SCALE: 1" = 40'

LEGEND

- TRAFFIC CONTROL DEVICE W/ STEADY BURN LIGHT - OR - (BARRICADE, DRUM, VERTICAL PANEL)
- ▨ LIMITS OF CONSTRUCTION
- ▨ CONCRETE PAVEMENT JOINTS
- ➔ DIRECTION OF TRAFFIC MOVEMENT
- ⊠ TEMPORARY PAVEMENT
- ⊠ TYPE III BARRICADE
- - - PROPOSED ROW
- - - PROP. TEMP. CONST. EASEMENT

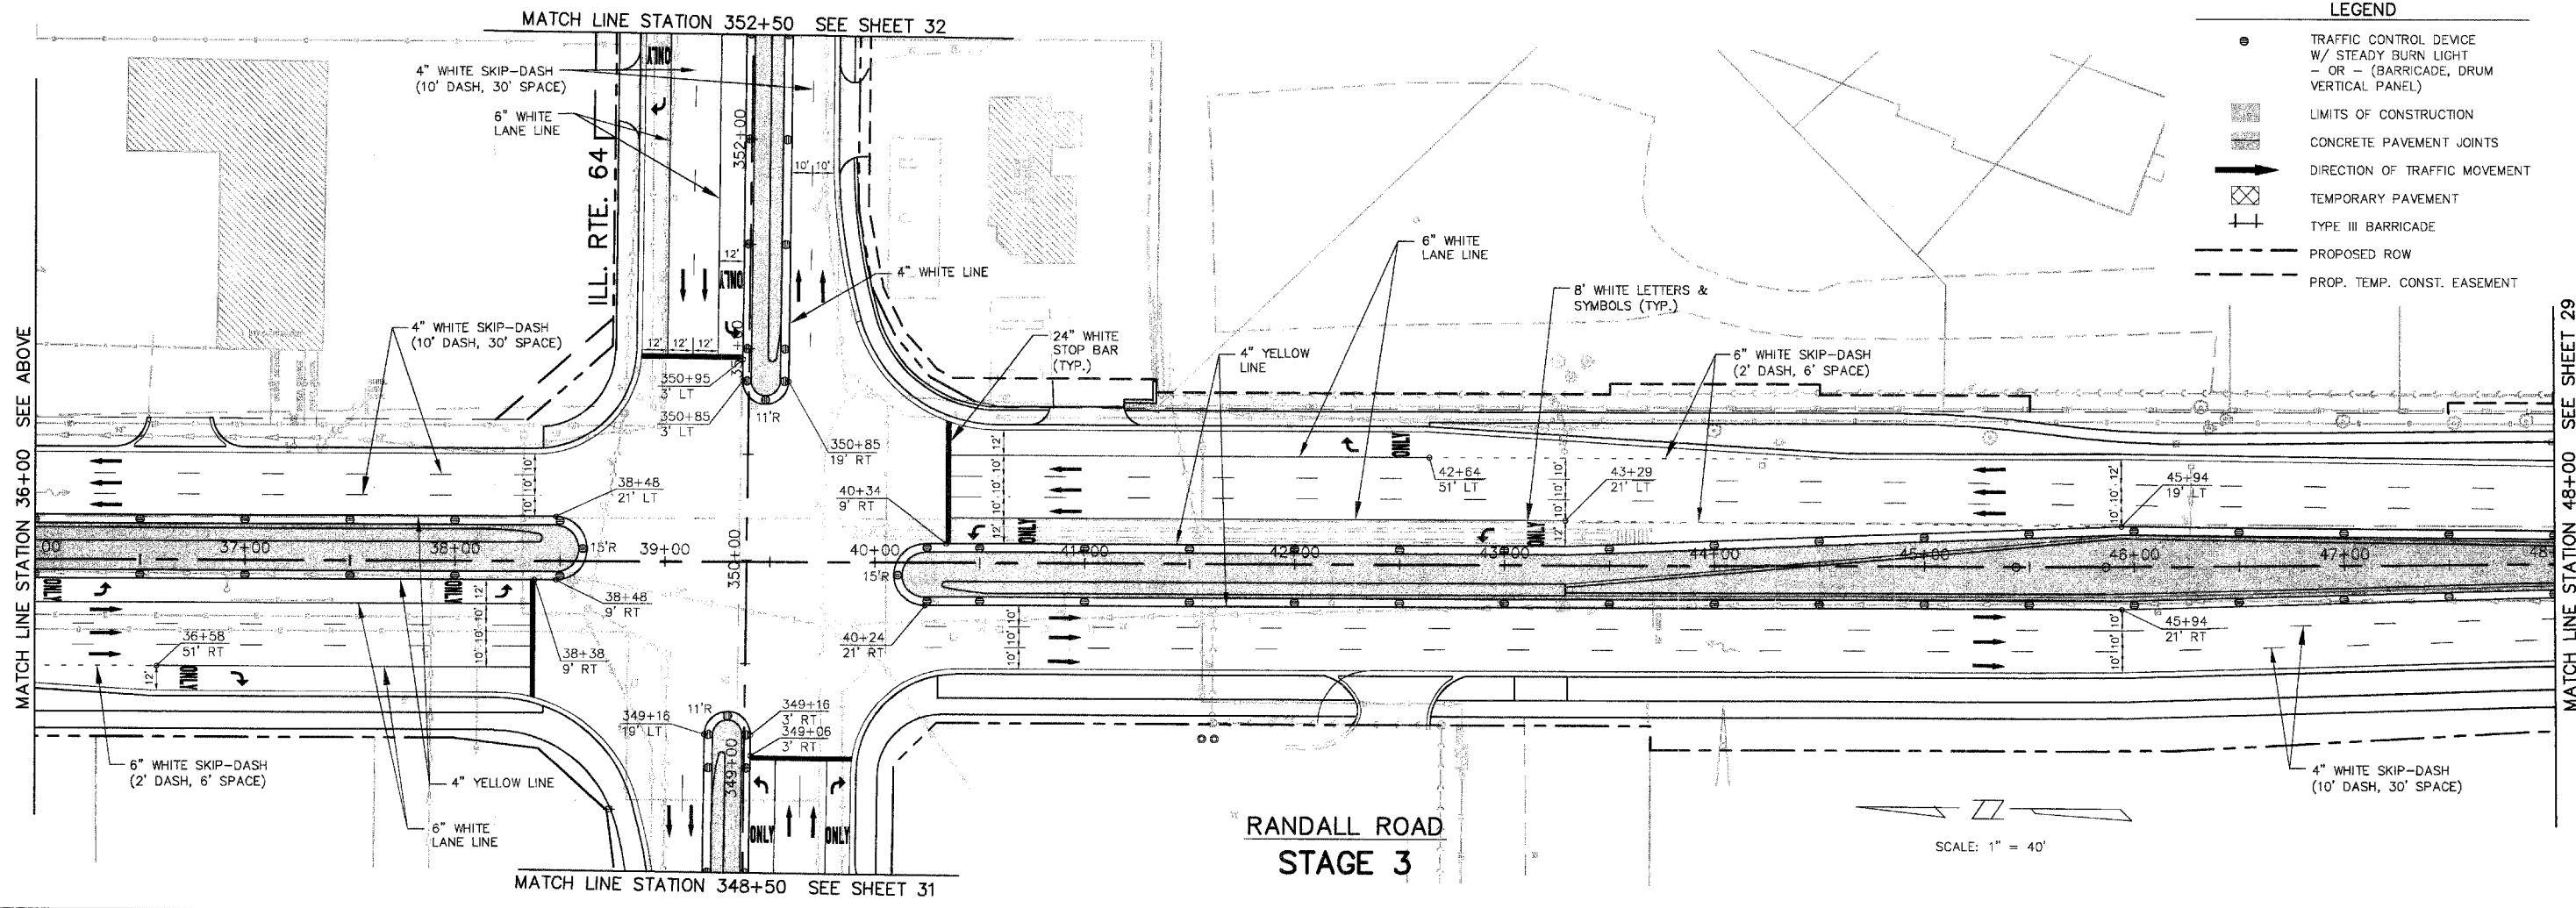

**RANDALL ROAD
STAGE 3**

SCALE: 1" = 40'

MATCH LINE STATION 348+50 SEE SHEET 31

MATCH LINE STATION 24+00 SEE SHEET 28

MATCH LINE STATION 36+00 SEE BELOW

MATCH LINE STATION 36+00 SEE ABOVE

MATCH LINE STATION 48+00 SEE SHEET 29