



F.A.P. ROUTE	COUNTY SECTION	COUNTY	TOTAL SHEETS
336	99-00243-00-PV	KANE	268
STAGE 3 RANDALL ROAD			
F.H.W.A. REG.5 ILLINOIS PROJECT F-0336(C)			

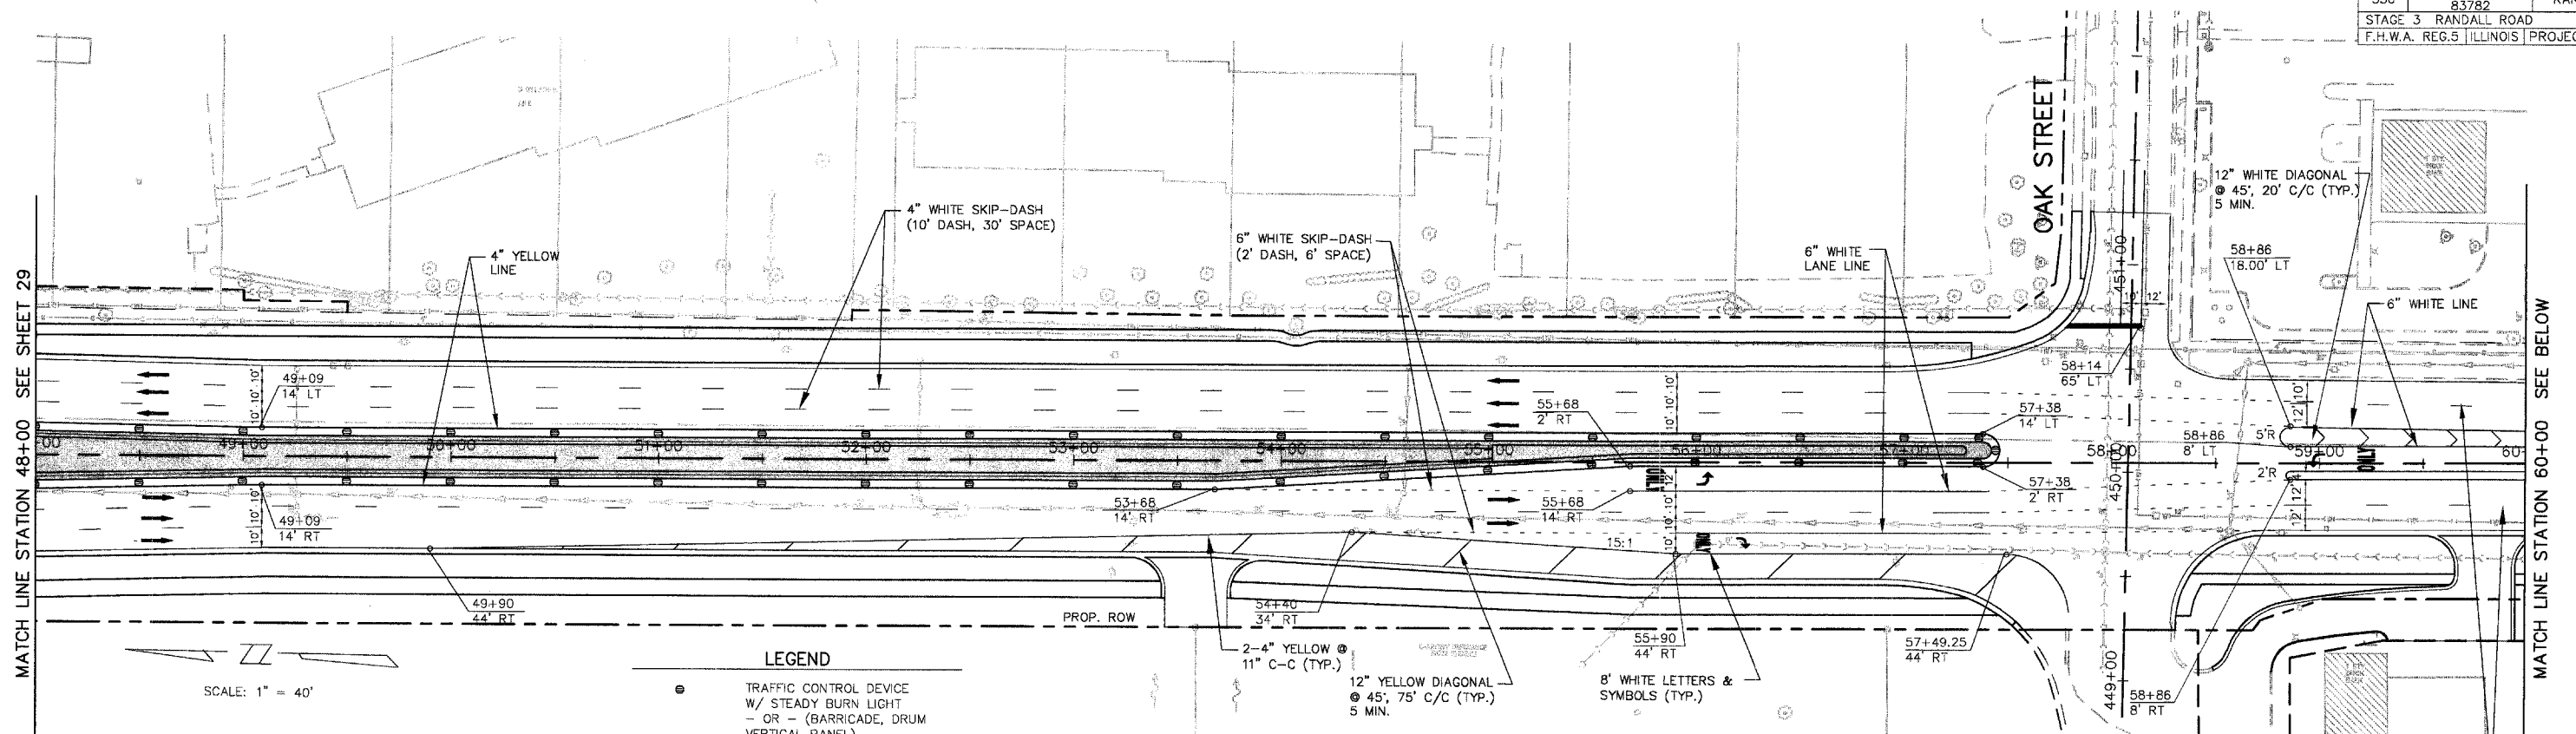

SCALE: 1" = 40'

- LEGEND**
- TRAFFIC CONTROL DEVICE W/ STEADY BURN LIGHT - OR - (BARRICADE, DRUM, VERTICAL PANEL)
 - ▨ LIMITS OF CONSTRUCTION
 - ▨ CONCRETE PAVEMENT JOINTS
 - ➔ DIRECTION OF TRAFFIC MOVEMENT
 - ▨ TEMPORARY PAVEMENT
 - ⊥ TYPE III BARRICADE
 - - - PROPOSED ROW
 - - - PROP. TEMP. CONST. EASEMENT

**RANDALL ROAD
STAGE 3**

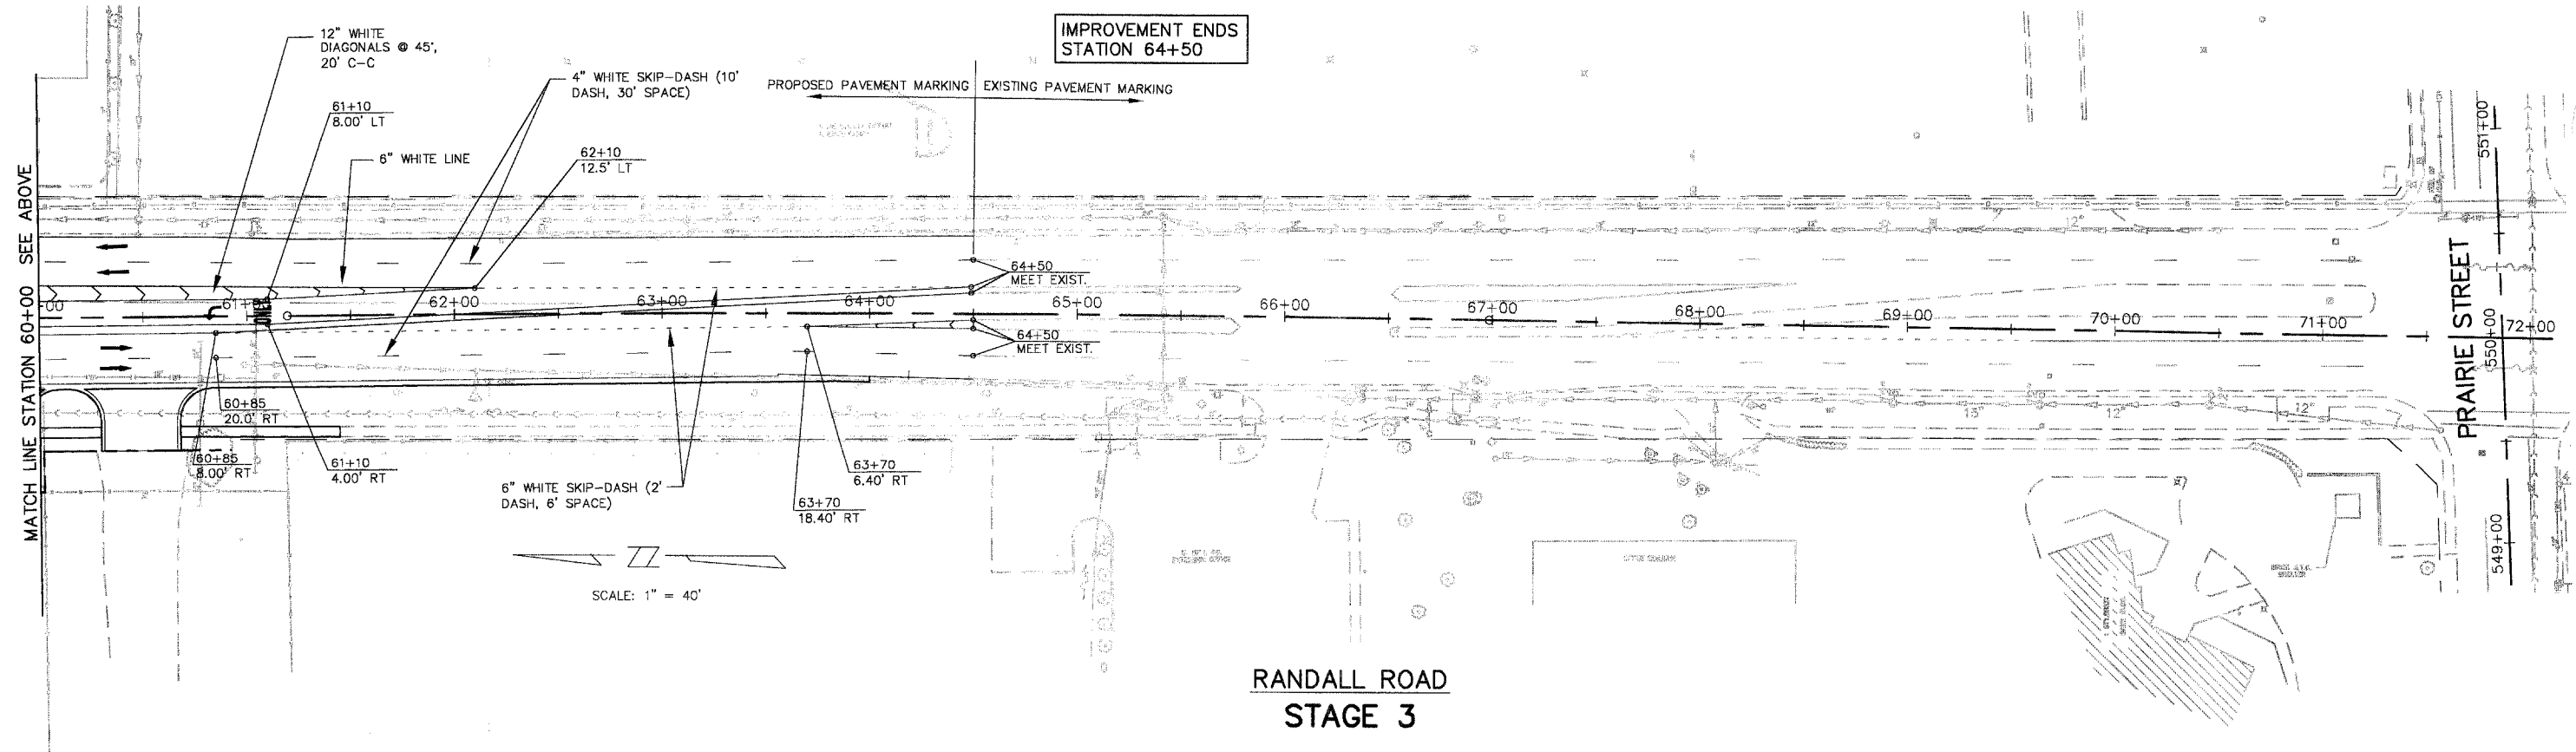

SCALE: 1" = 40'

**RANDALL ROAD
STAGE 3**

IMPROVEMENT ENDS
STATION 64+50

PROPOSED PAVEMENT MARKING EXISTING PAVEMENT MARKING

MATCH LINE STATION 48+00 SEE SHEET 29

MATCH LINE STATION 60+00 SEE BELOW

MATCH LINE STATION 60+00 SEE ABOVE

PRAIRIE STREET

OAK STREET