



| F.A.P. ROUTE                              | COUNTY SECTION | COUNTY | TOTAL SHTS. |
|---|----------------|--------|-------------|
| 336                                       | 99-00243-00-PV | KANE   | 268         |
| CONTRACT NO. 83782                        |                |        |             |
| STAGE 3 ILLINOIS ROUTE 64 & DEAN STREET   |                |        |             |
| F.H.W.A. REG.5 ILLINOIS PROJECT F-0336(C) |                |        |             |

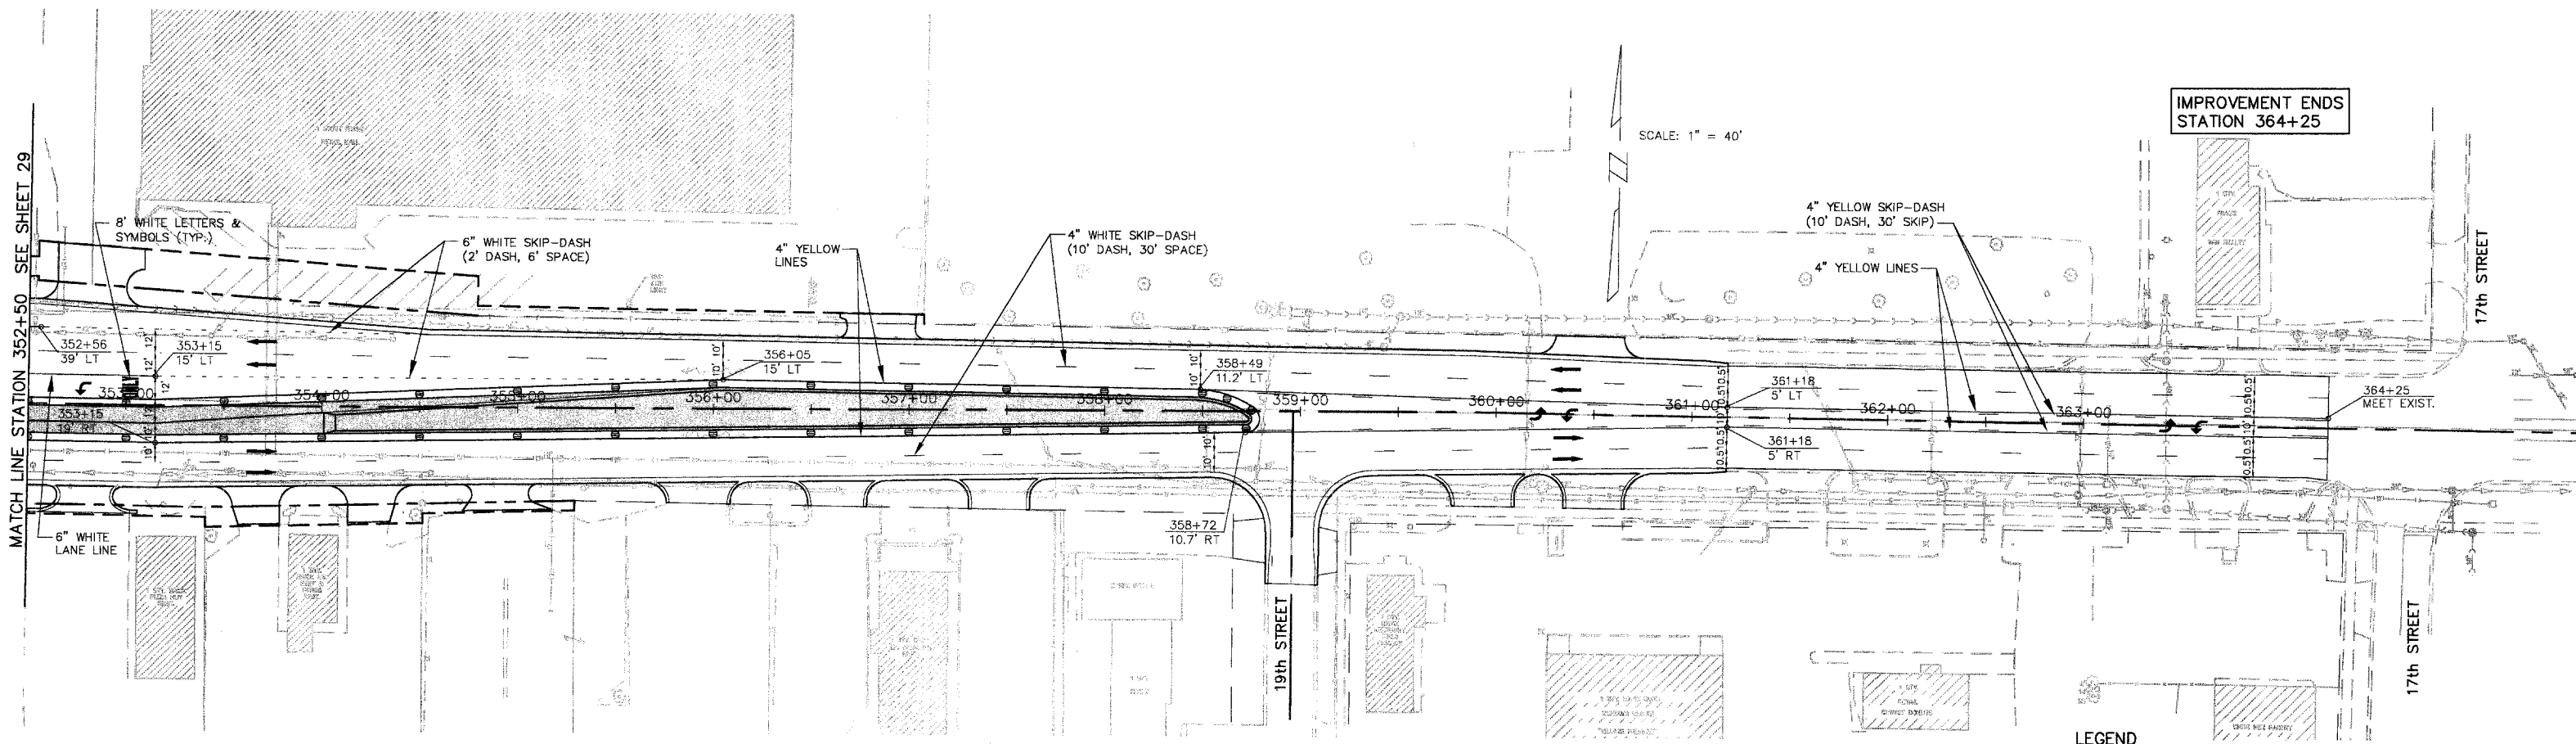

**ILLINOIS ROUTE 64  
STAGE 3**

- LEGEND**
- TRAFFIC CONTROL DEVICE W/ STEADY BURN LIGHT
  - - - (BARRICADE, DRUM VERTICAL PANEL)
  - ▨ LIMITS OF CONSTRUCTION
  - ▩ CONCRETE PAVEMENT JOINTS
  - ➔ DIRECTION OF TRAFFIC MOVEMENT
  - ▧ TEMPORARY PAVEMENT
  - ⊥ TYPE III BARRICADE
  - - - PROPOSED ROW
  - - - PROP. TEMP. CONST. EASEMENT

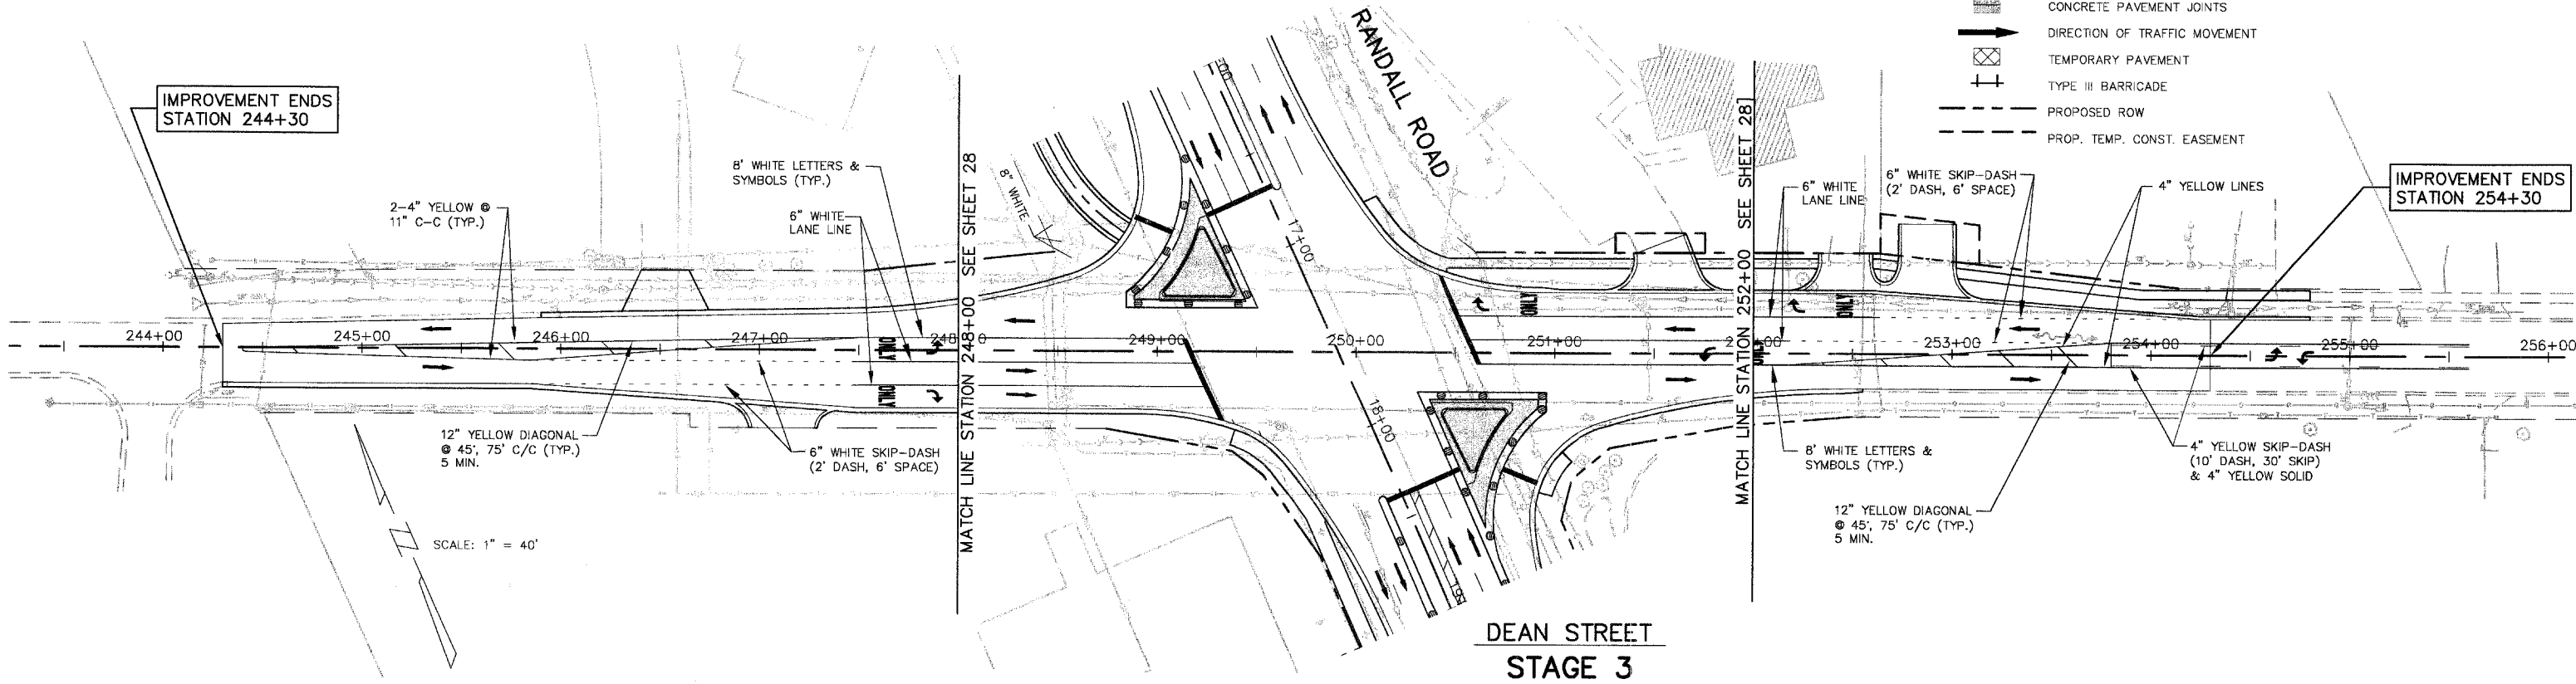

**DEAN STREET  
STAGE 3**