



F.A.P. ROUTE	COUNTY SECTION	COUNTY	TOTAL SHEETS
336	99-00243-00-PV	KANE	268
CONTRACT NO. 83782			
CONSTRUCTION STAGING			
F.H.W.A. REG.5 ILLINOIS PROJECT F-0336(C)			

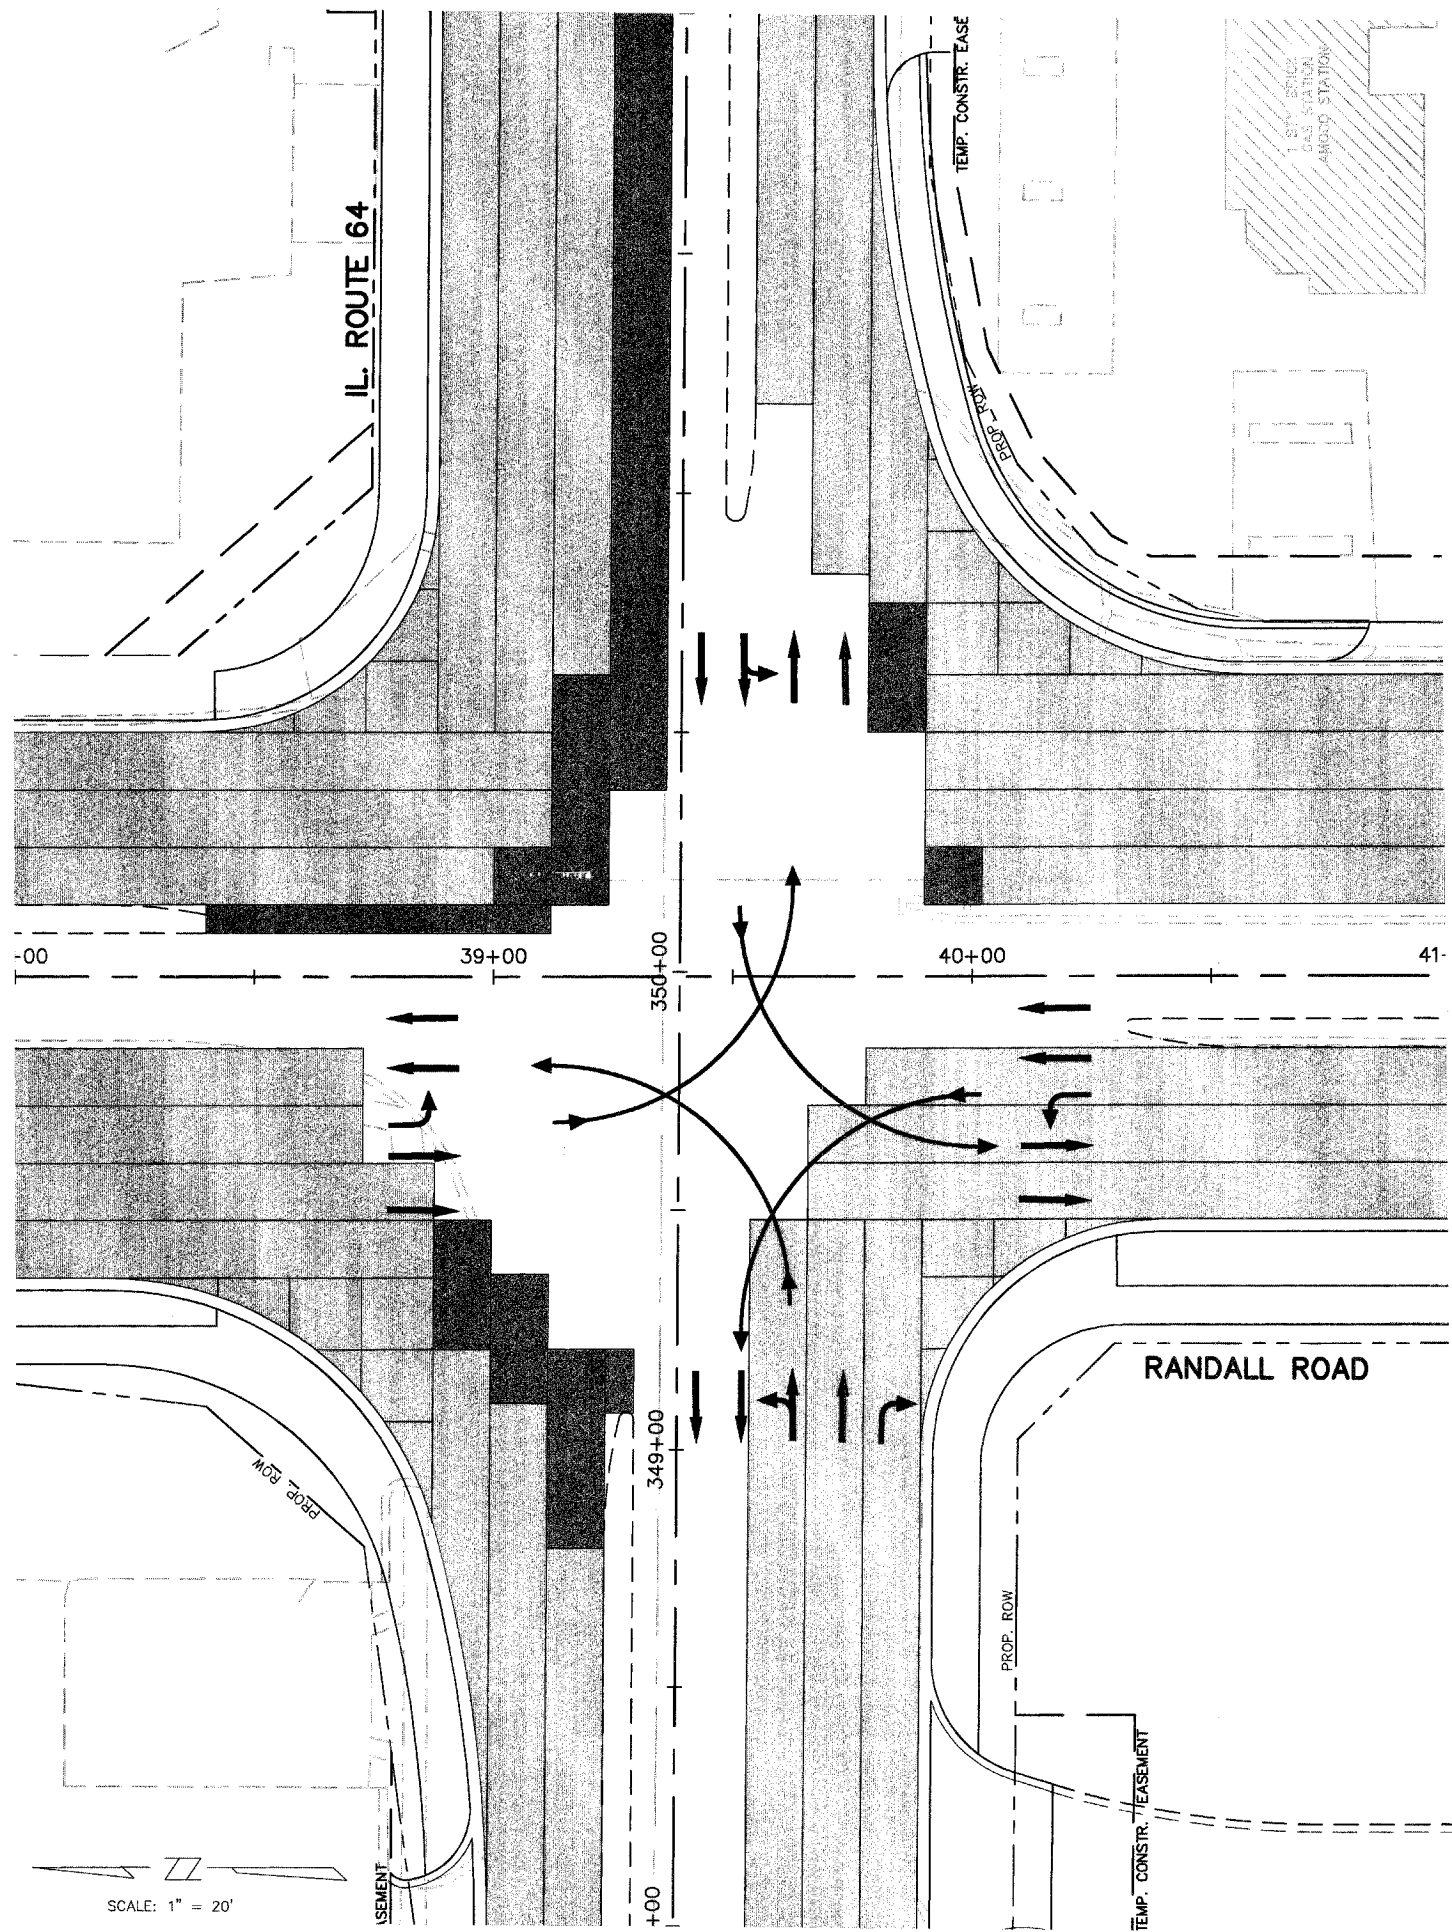

STAGE 2A

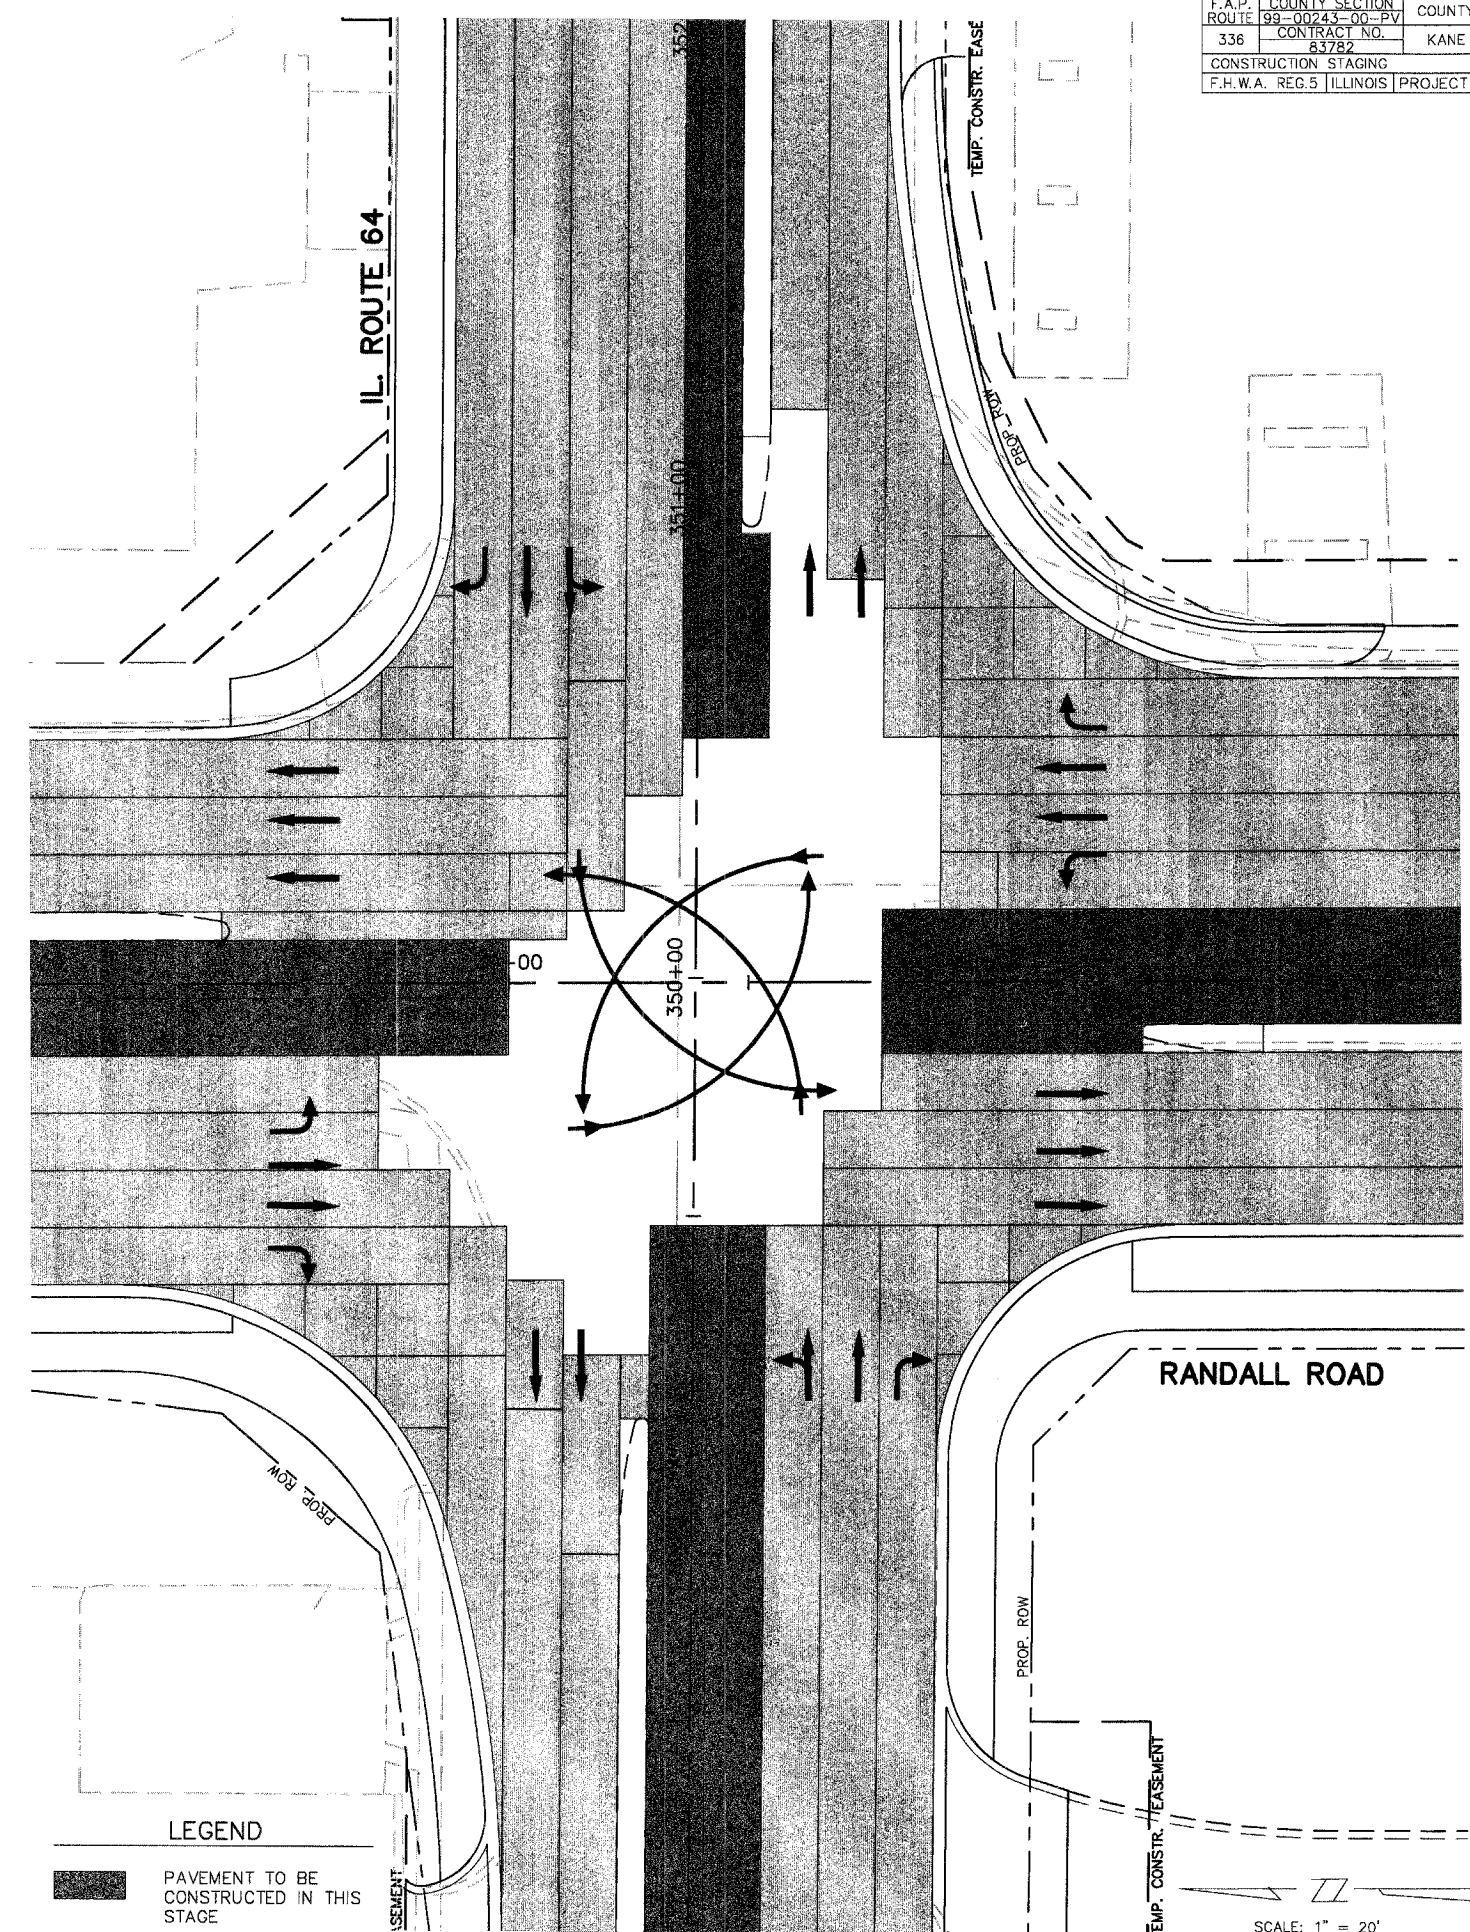

STAGE 2B

SPLIT PHASE

LEGEND

- PAVEMENT TO BE CONSTRUCTED IN THIS STAGE
- PAVEMENT PREVIOUSLY CONSTRUCTED