



F.A.P. COUNTY SECTION	COUNTY	TOTAL SHEETS
ROUTE 99-00243-00-BV	KANE	26B
336 CONTRACT NO. 83782		
CONSTRUCTION STAGING		
F.H.W.A. REG.5 ILLINOIS PROJECT F-0336(C)		

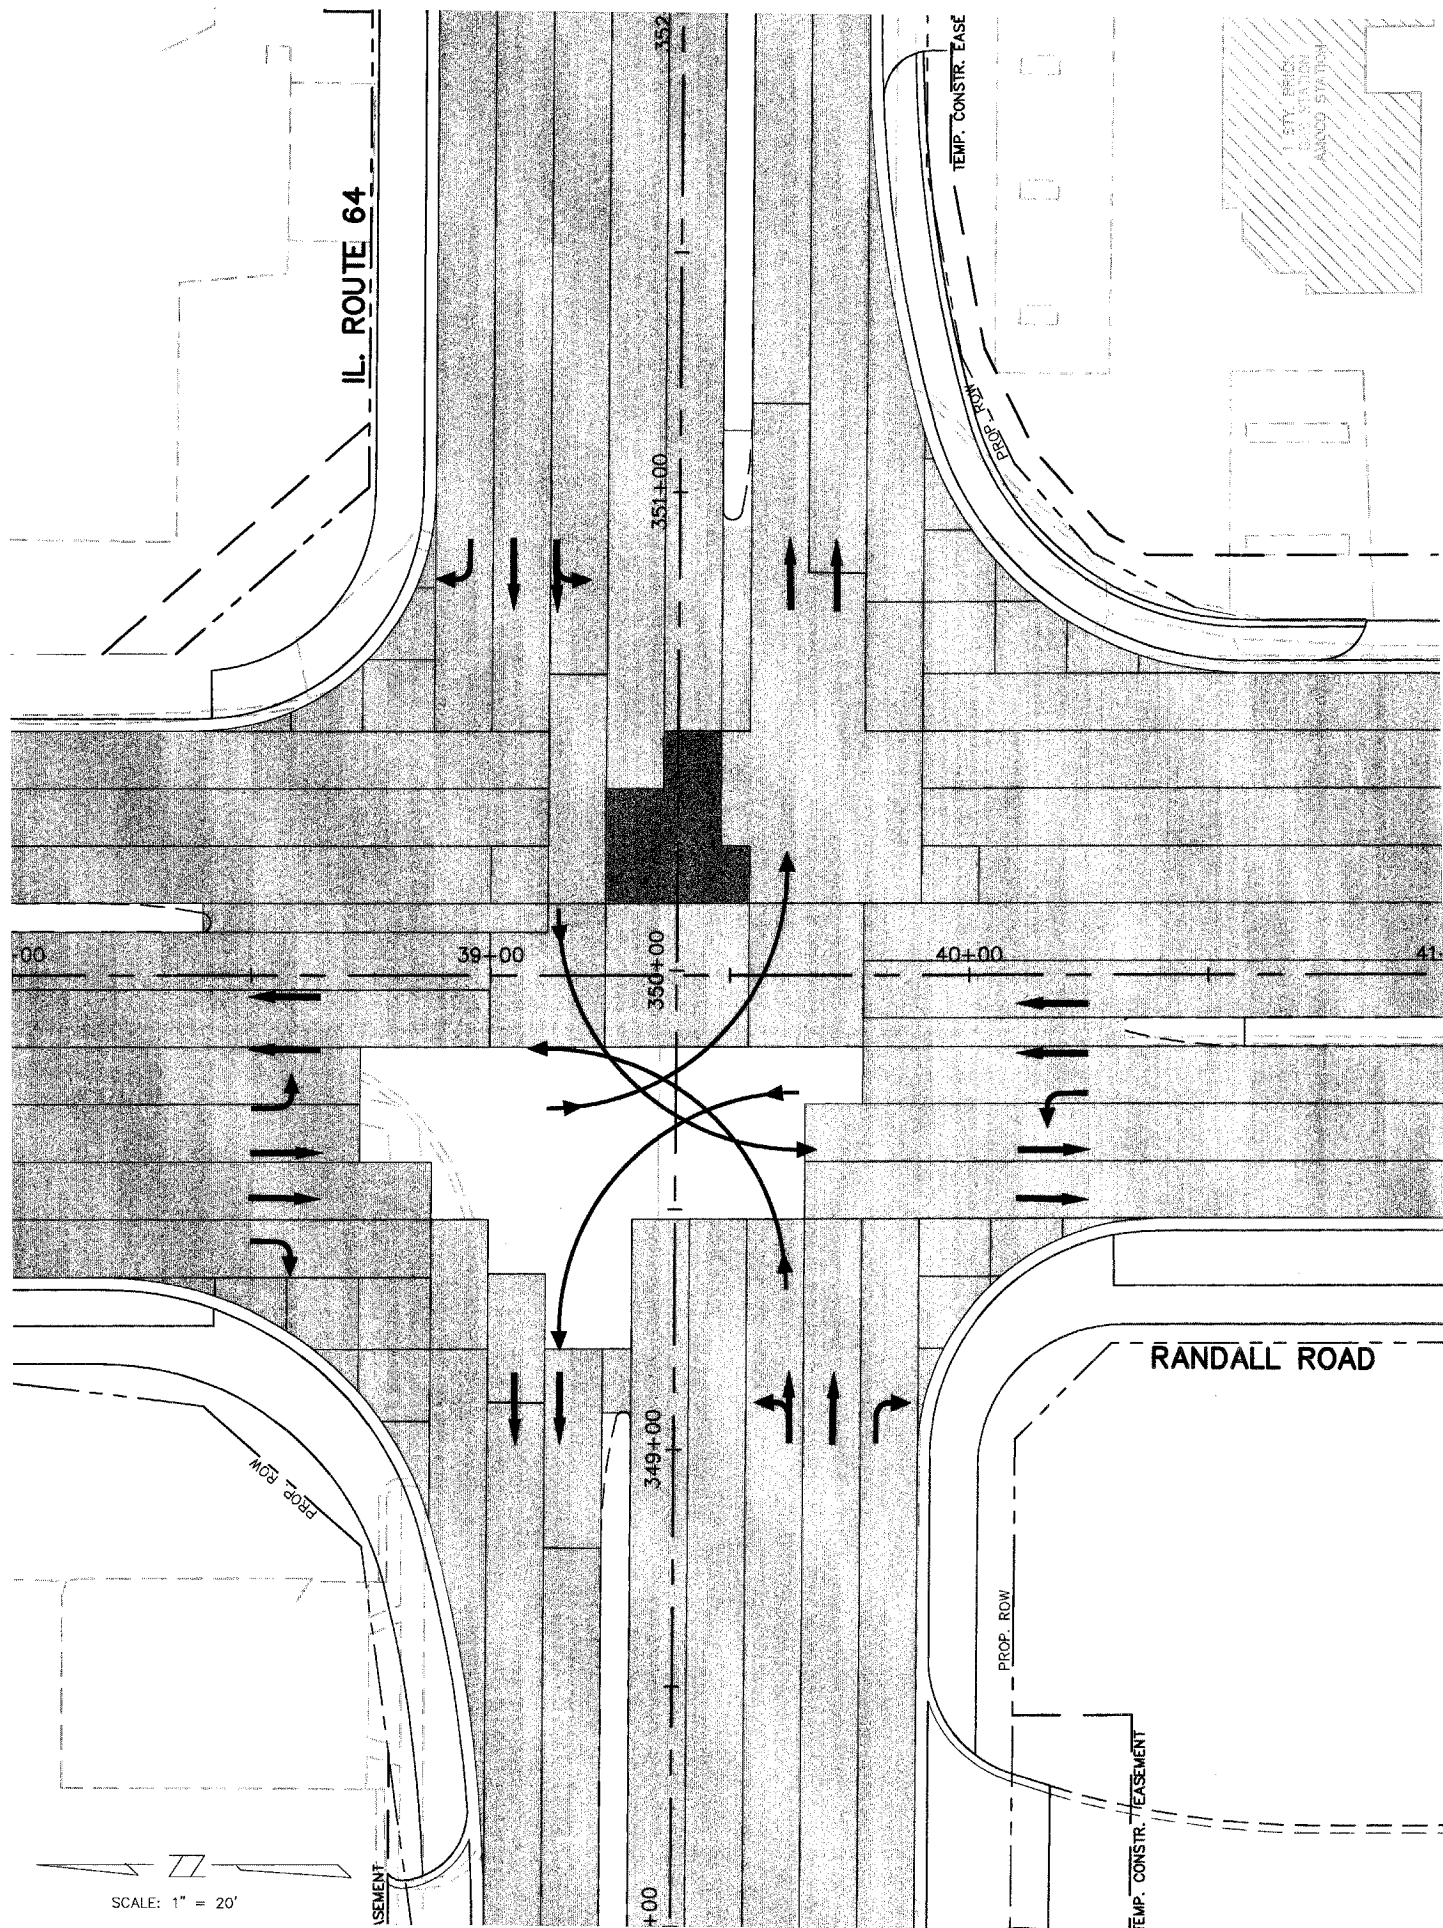

STAGE 2C-1

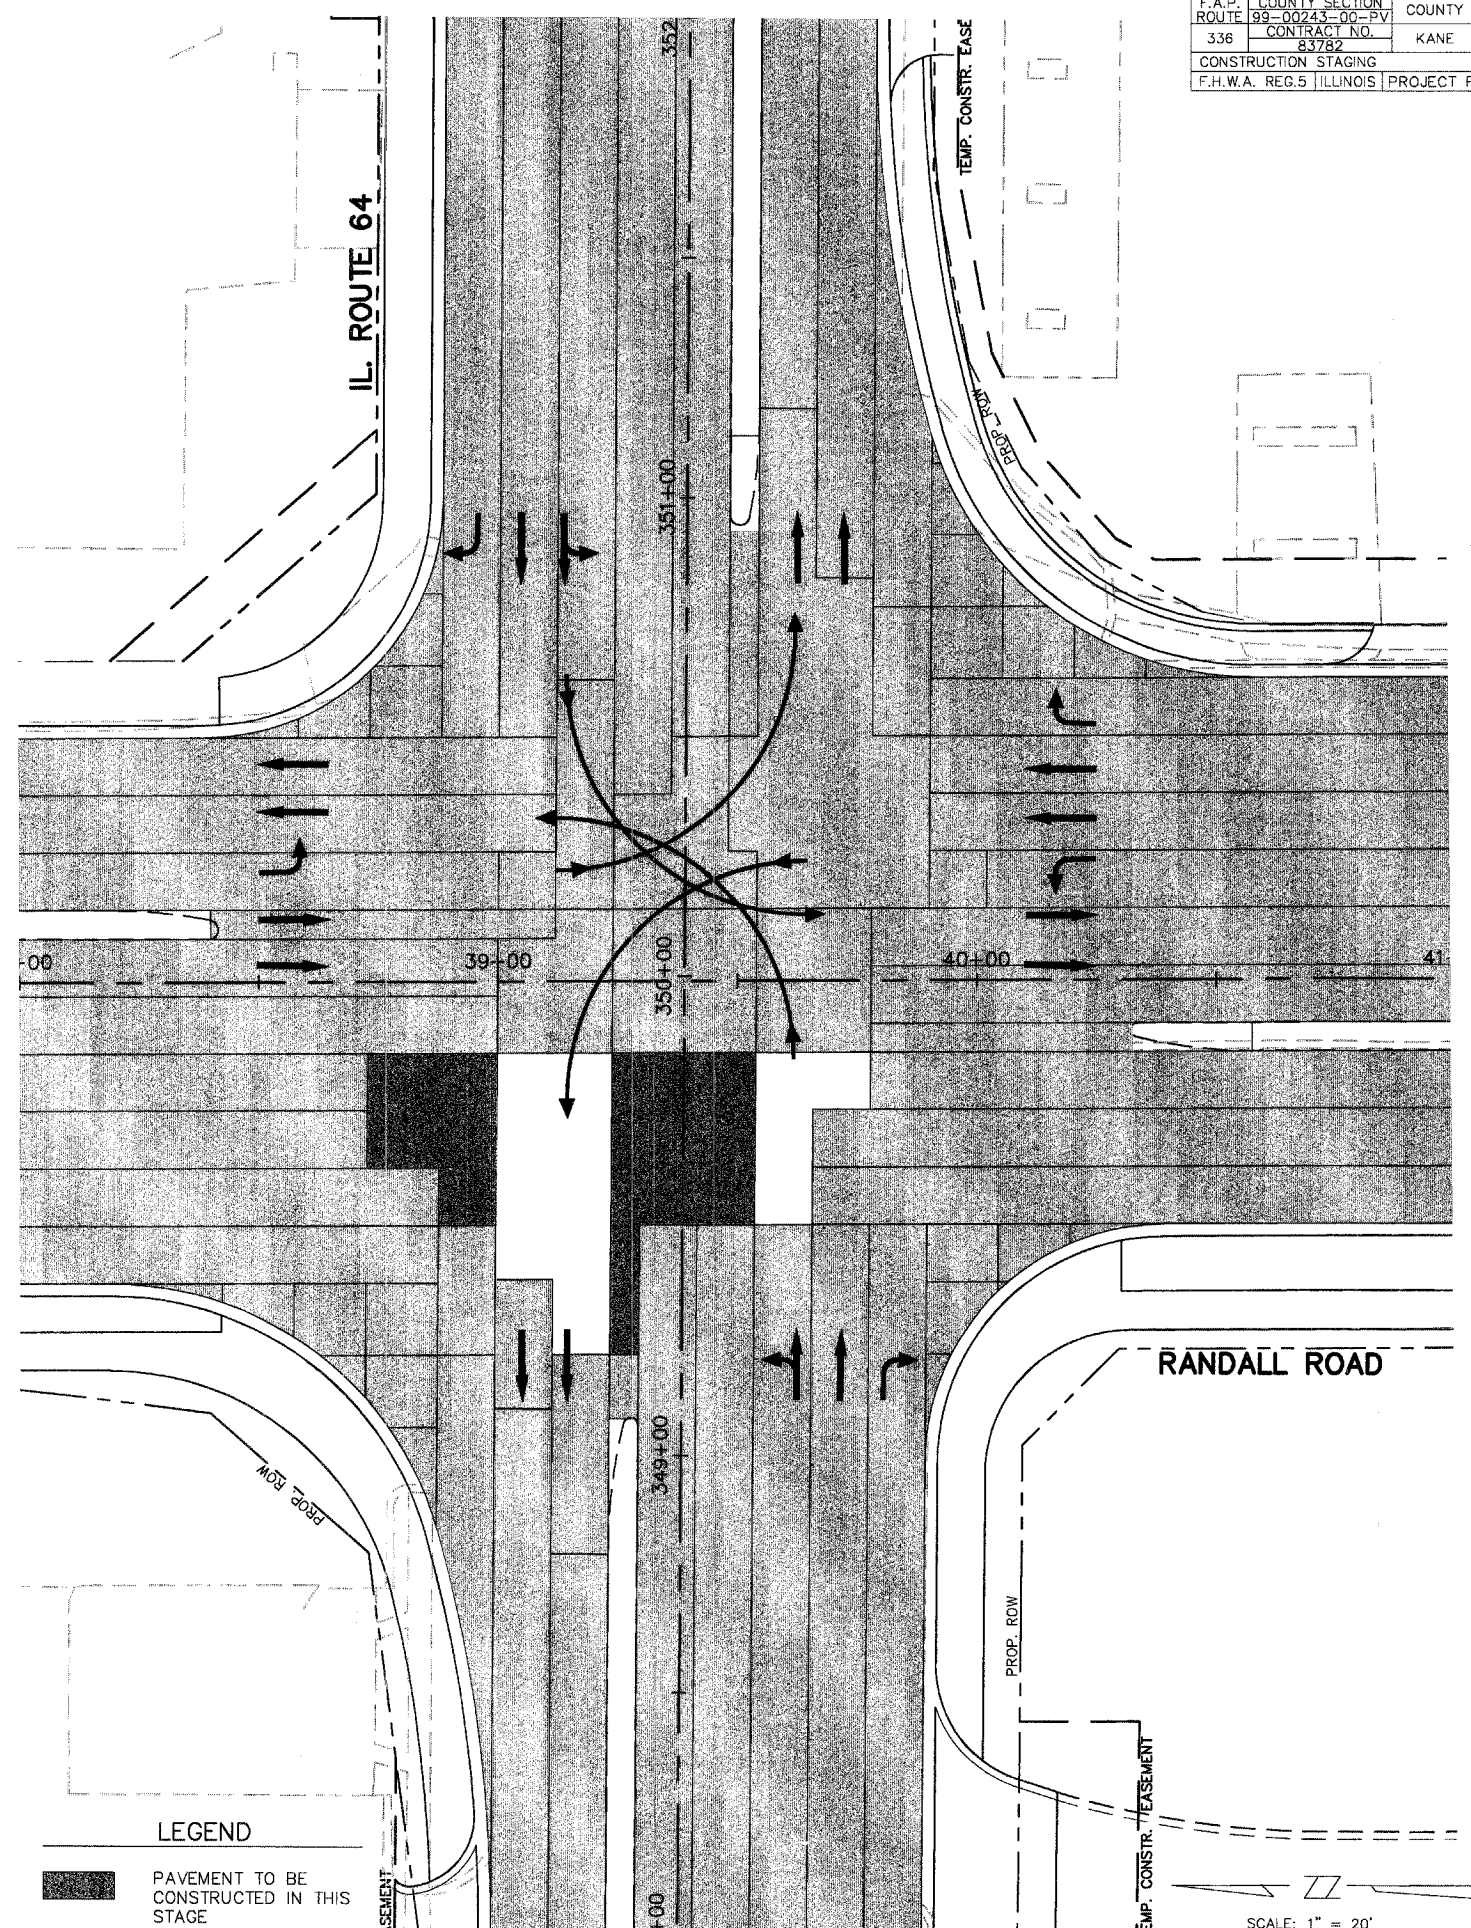

SPLIT PHASE



STAGE 2C-2

SPLIT PHASE

LEGEND

-  PAVEMENT TO BE CONSTRUCTED IN THIS STAGE
-  PAVEMENT PREVIOUSLY CONSTRUCTED