


EROSION CONTROL LEGEND	
	LIMITS OF STAGE CONSTRUCTION
	EROSION CONTROL BLANKET (PERMANENT)
	EROSION CONTROL SEEDING & MULCH (TEMPORARY)
	SODDING (PERMANENT)
	SEEDING (PERMANENT)
	NATIVE PLANTINGS (PERMANENT)
	RIPRAP (PERMANENT) (SEE PLAN & PROFILE FOR DETAILS)
	PERIMETER EROSION BARRIER (TEMPORARY)
	PERIMETER EROSION BARRIER WITH ORANGE CONSTRUCTION FENCE (TEMPORARY)
	PERIMETER EROSION BARRIER WITH WIRE SUPPORT (TEMPORARY)
	DITCH CHECK (TEMPORARY)
	INLET PROTECTION (TEMPORARY)
	FLOW DIRECTION (SEE CROSS SECTIONS FOR DETAILS)
	PROPOSED STORM SEWER (SEE PLAN & PROFILE FOR DETAILS)

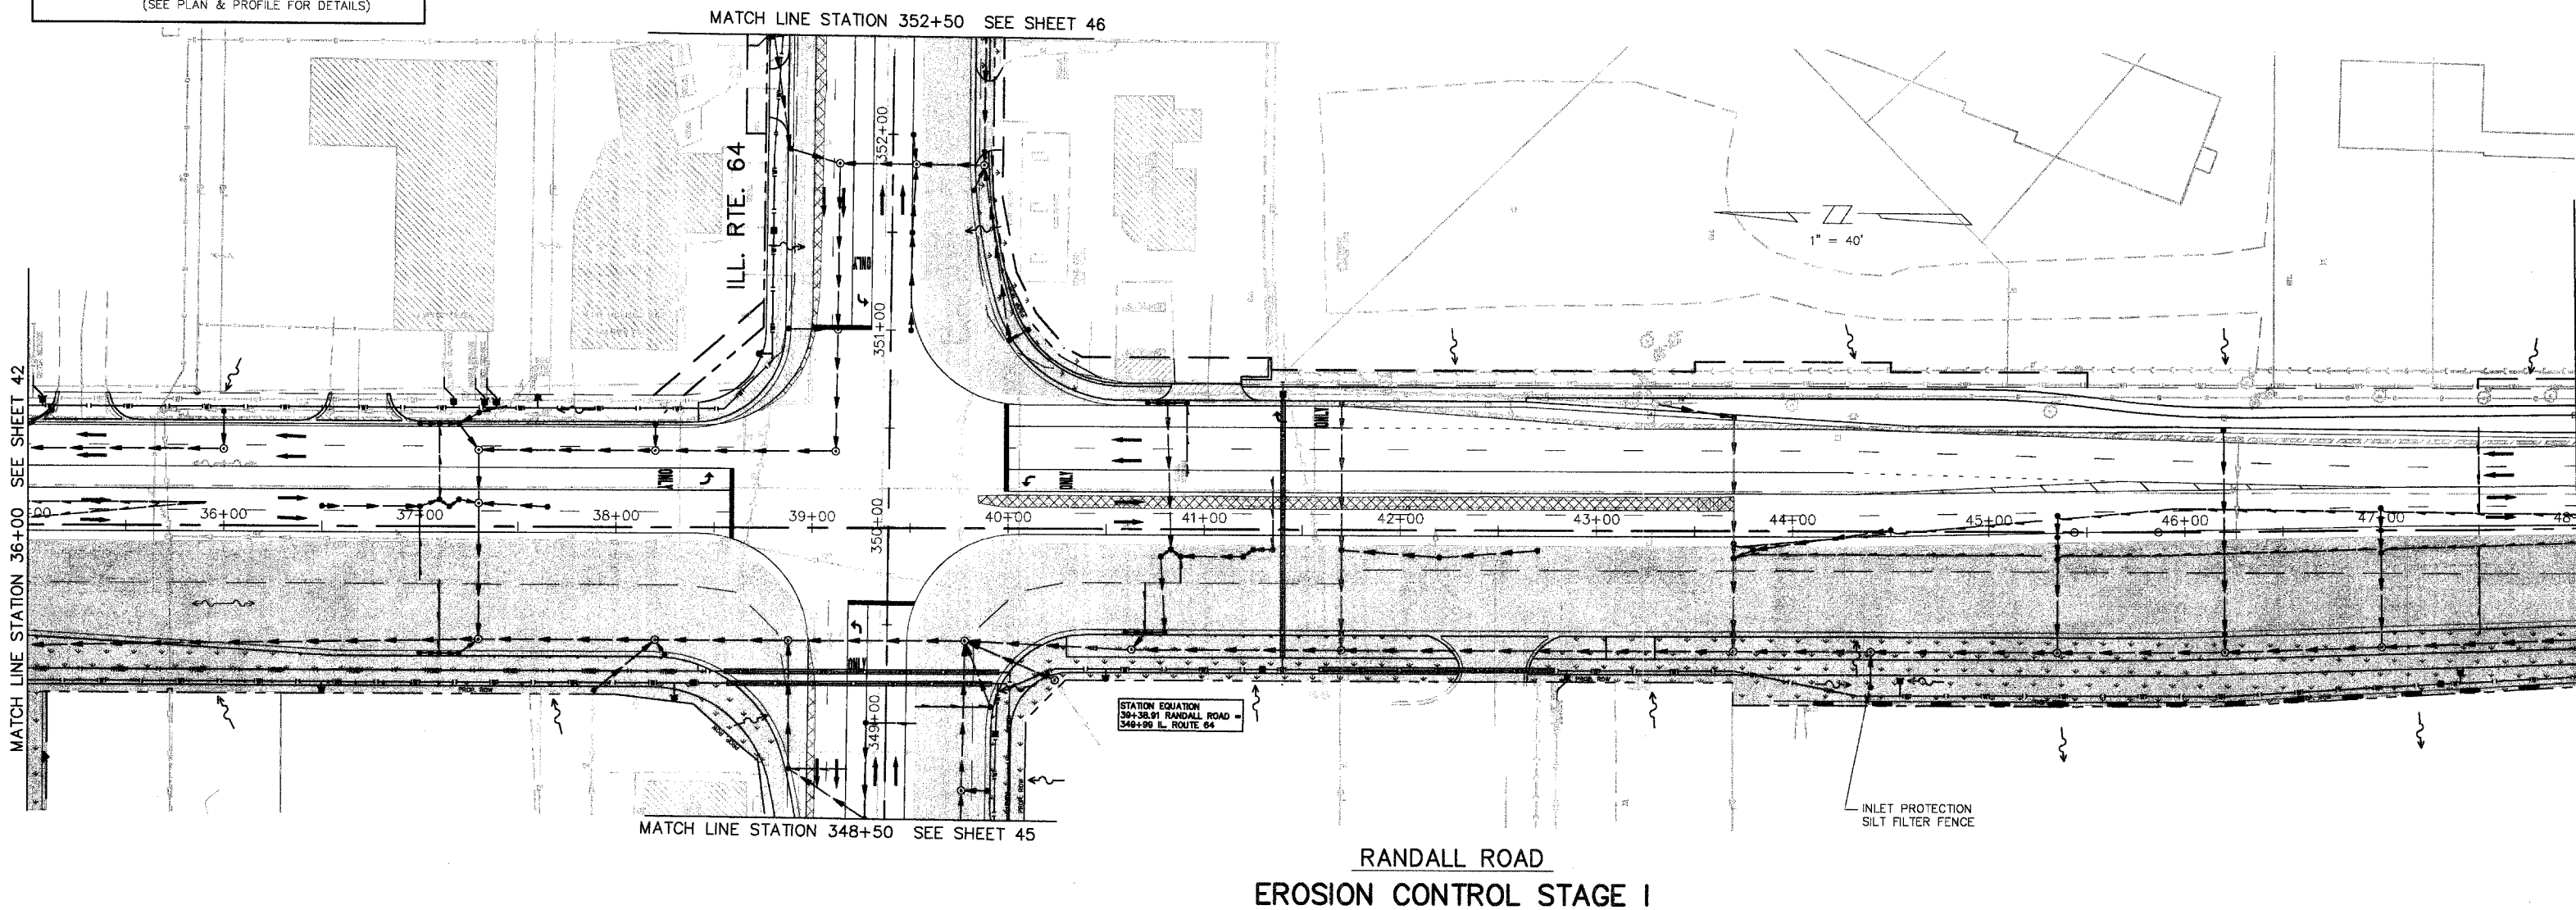

RANDALL ROAD  
 EROSION CONTROL STAGE I