


F.A.P. COUNTY SECTION	ROUTE 99-00243-00-PV	COUNTY	TOTAL SHITS.
336	CONTRACT NO. 83782	KANE	268
EROSION CONTROL STAGE 2 RANDALL ROAD		PROJECT F-0336	
F.H.W.A. REG.5 ILLINOIS		PROJECT F-0336	

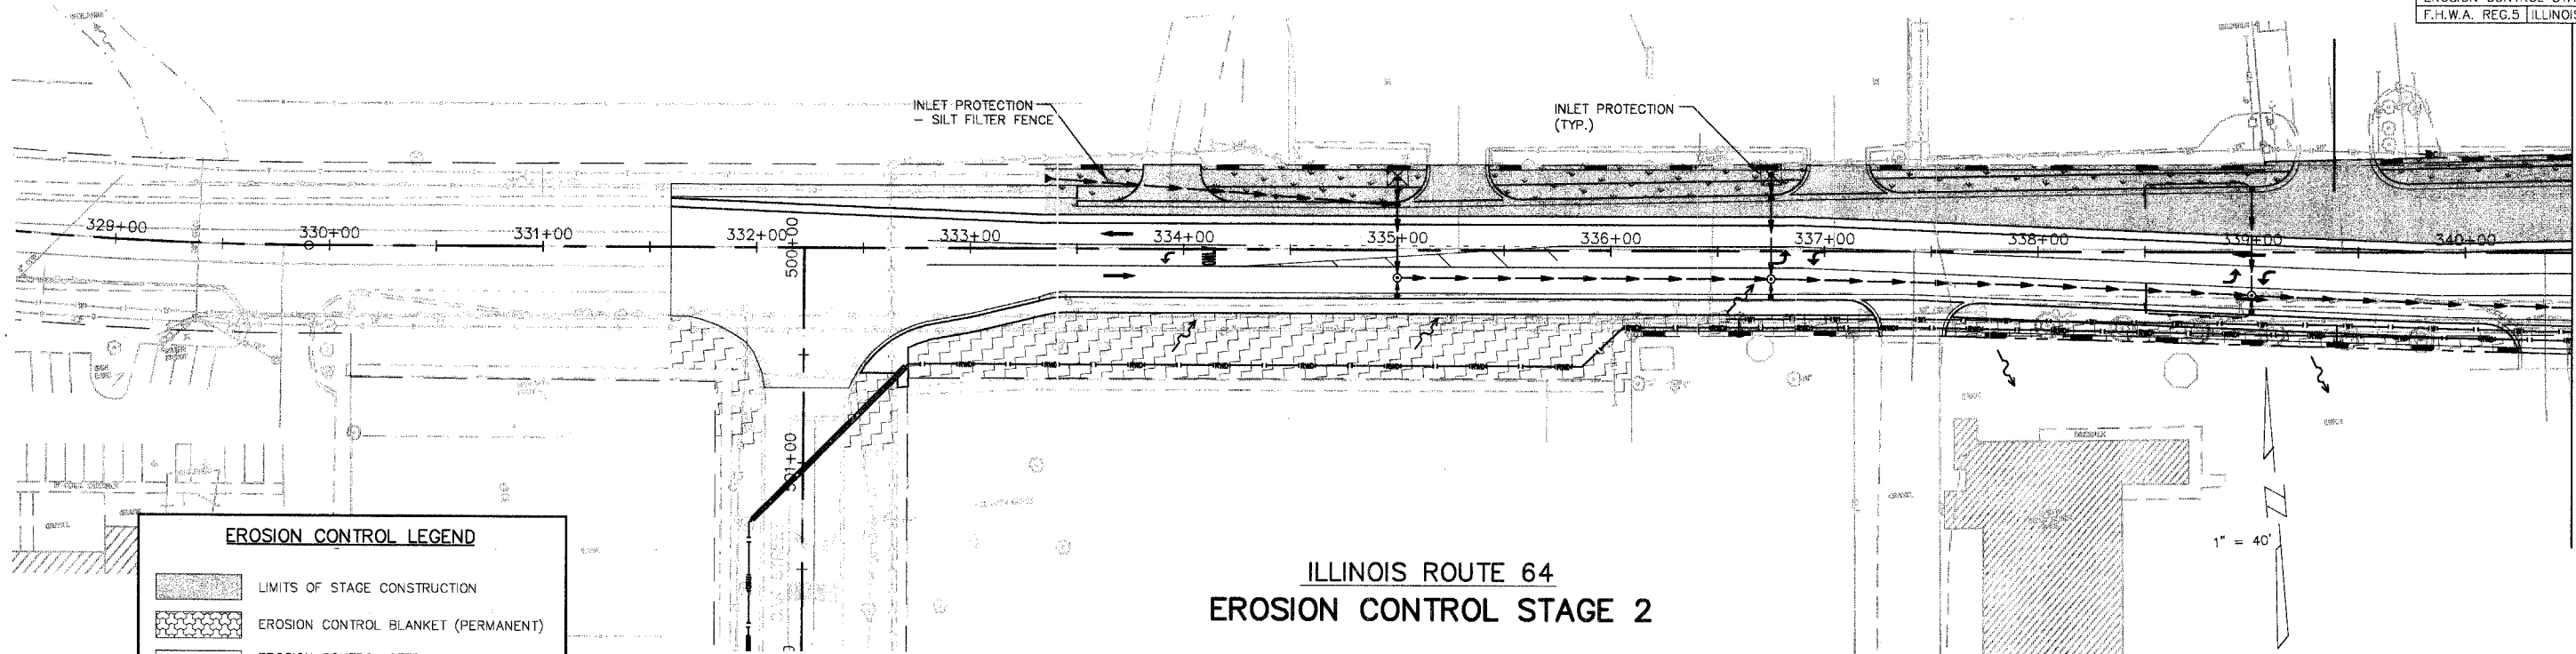


ILLINOIS ROUTE 64  
 EROSION CONTROL STAGE 2

- EROSION CONTROL LEGEND**
- LIMITS OF STAGE CONSTRUCTION
  - EROSION CONTROL BLANKET (PERMANENT)
  - EROSION CONTROL SEEDING & MULCH (TEMPORARY)
  - SODDING (PERMANENT)
  - SEEDING (PERMANENT)
  - NATIVE PLANTINGS (PERMANENT)
  - RIPRAP (PERMANENT) (SEE PLAN & PROFILE FOR DETAILS)
  - PERIMETER EROSION BARRIER (TEMPORARY)
  - PERIMETER EROSION BARRIER WITH ORANGE CONSTRUCTION FENCE (TEMPORARY)
  - PERIMETER EROSION BARRIER WITH WIRE SUPPORT (TEMPORARY)
  - DITCH CHECK (TEMPORARY)
  - INLET PROTECTION (TEMPORARY)
  - FLOW DIRECTION (SEE CROSS SECTIONS FOR DETAILS)
  - PROPOSED STORM SEWER (SEE PLAN & PROFILE FOR DETAILS)

MATCH LINE STATION 340+50 SEE ABOVE

MATCH LINE STATION 340+50 SEE BELOW

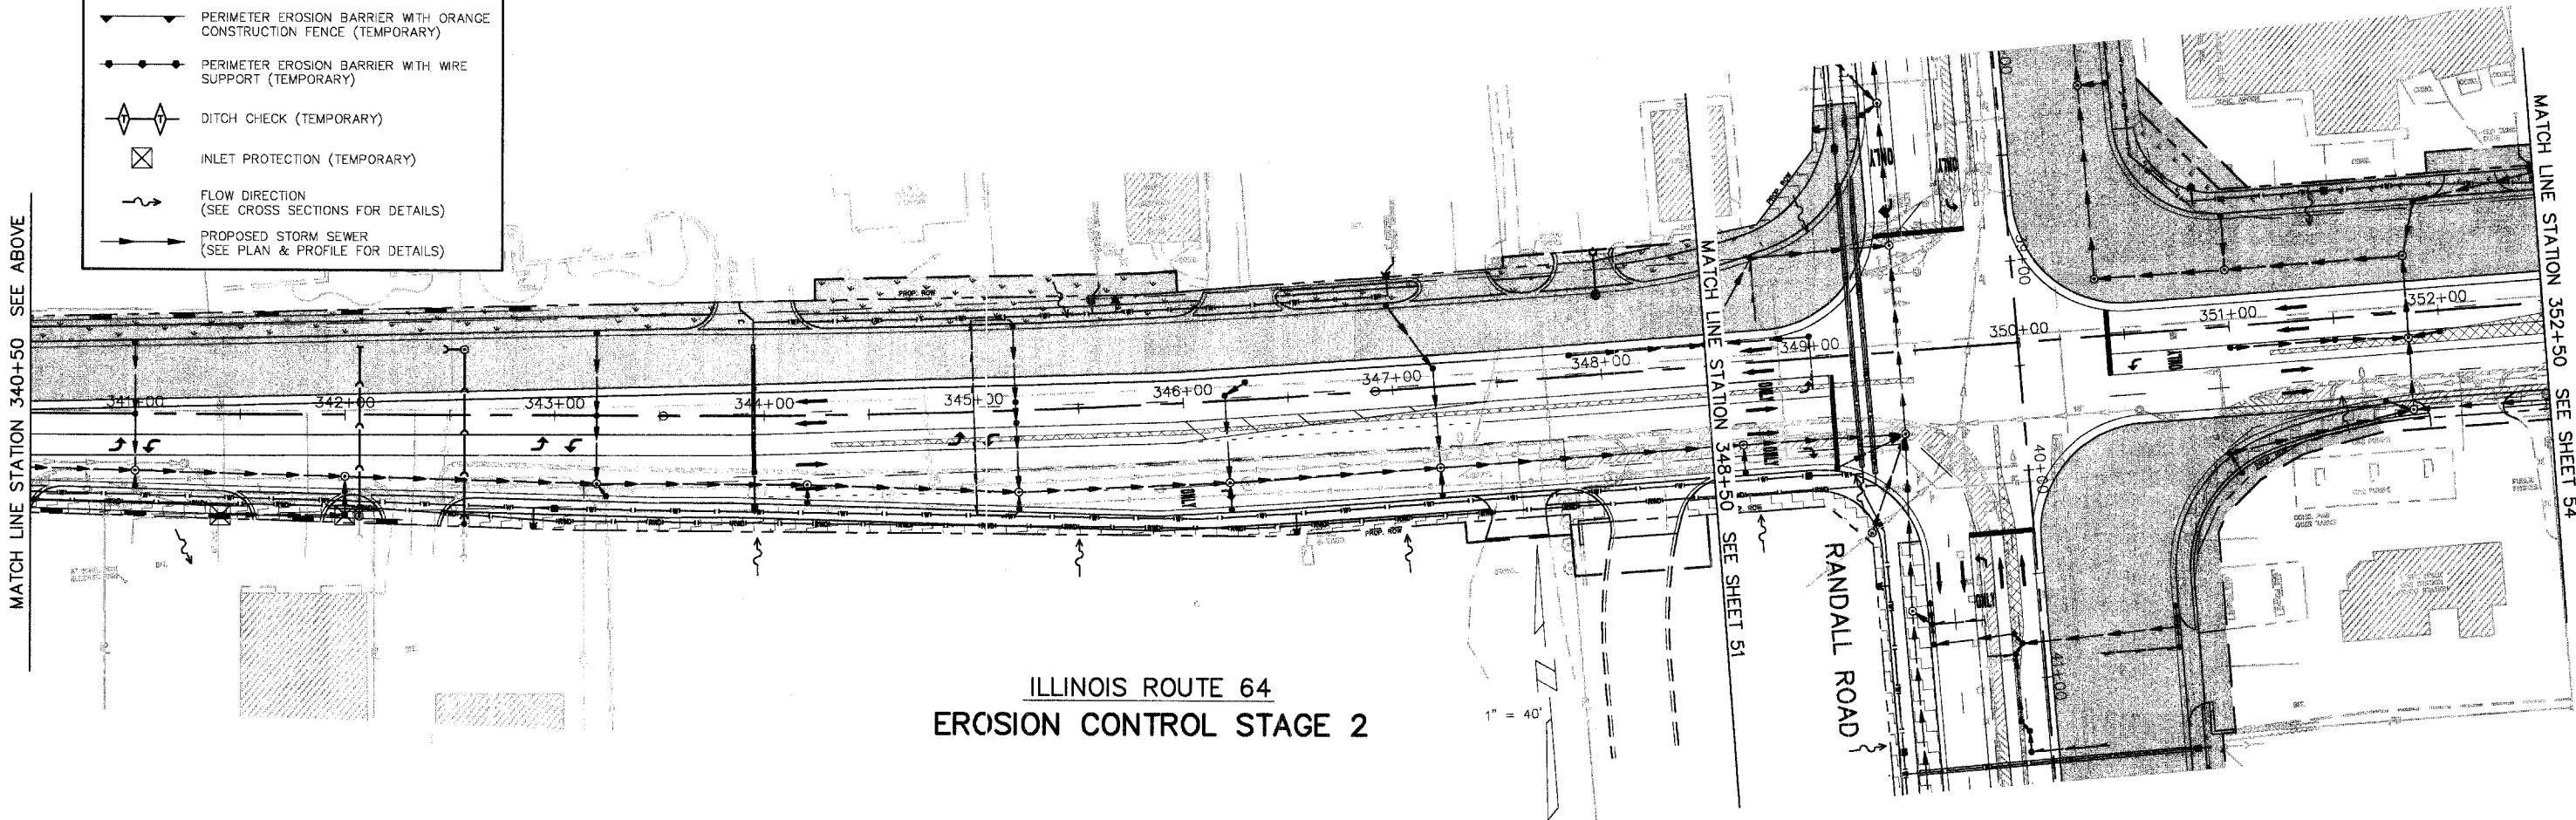

ILLINOIS ROUTE 64  
 EROSION CONTROL STAGE 2

MATCH LINE STATION 348+50 SEE SHEET 51

MATCH LINE STATION 352+50 SEE SHEET 54