


F.A.P. ROUTE	COUNTY SECTION	COUNTY	TOTAL SH.
336	99-00243-00-PV	KANE	268
CONTRACT NO. 83782		PLAN STA. 56+50 TO STA. 60+00	
F.H.W.A. REG.5 ILLINOIS PROJECT F-0336(0)			

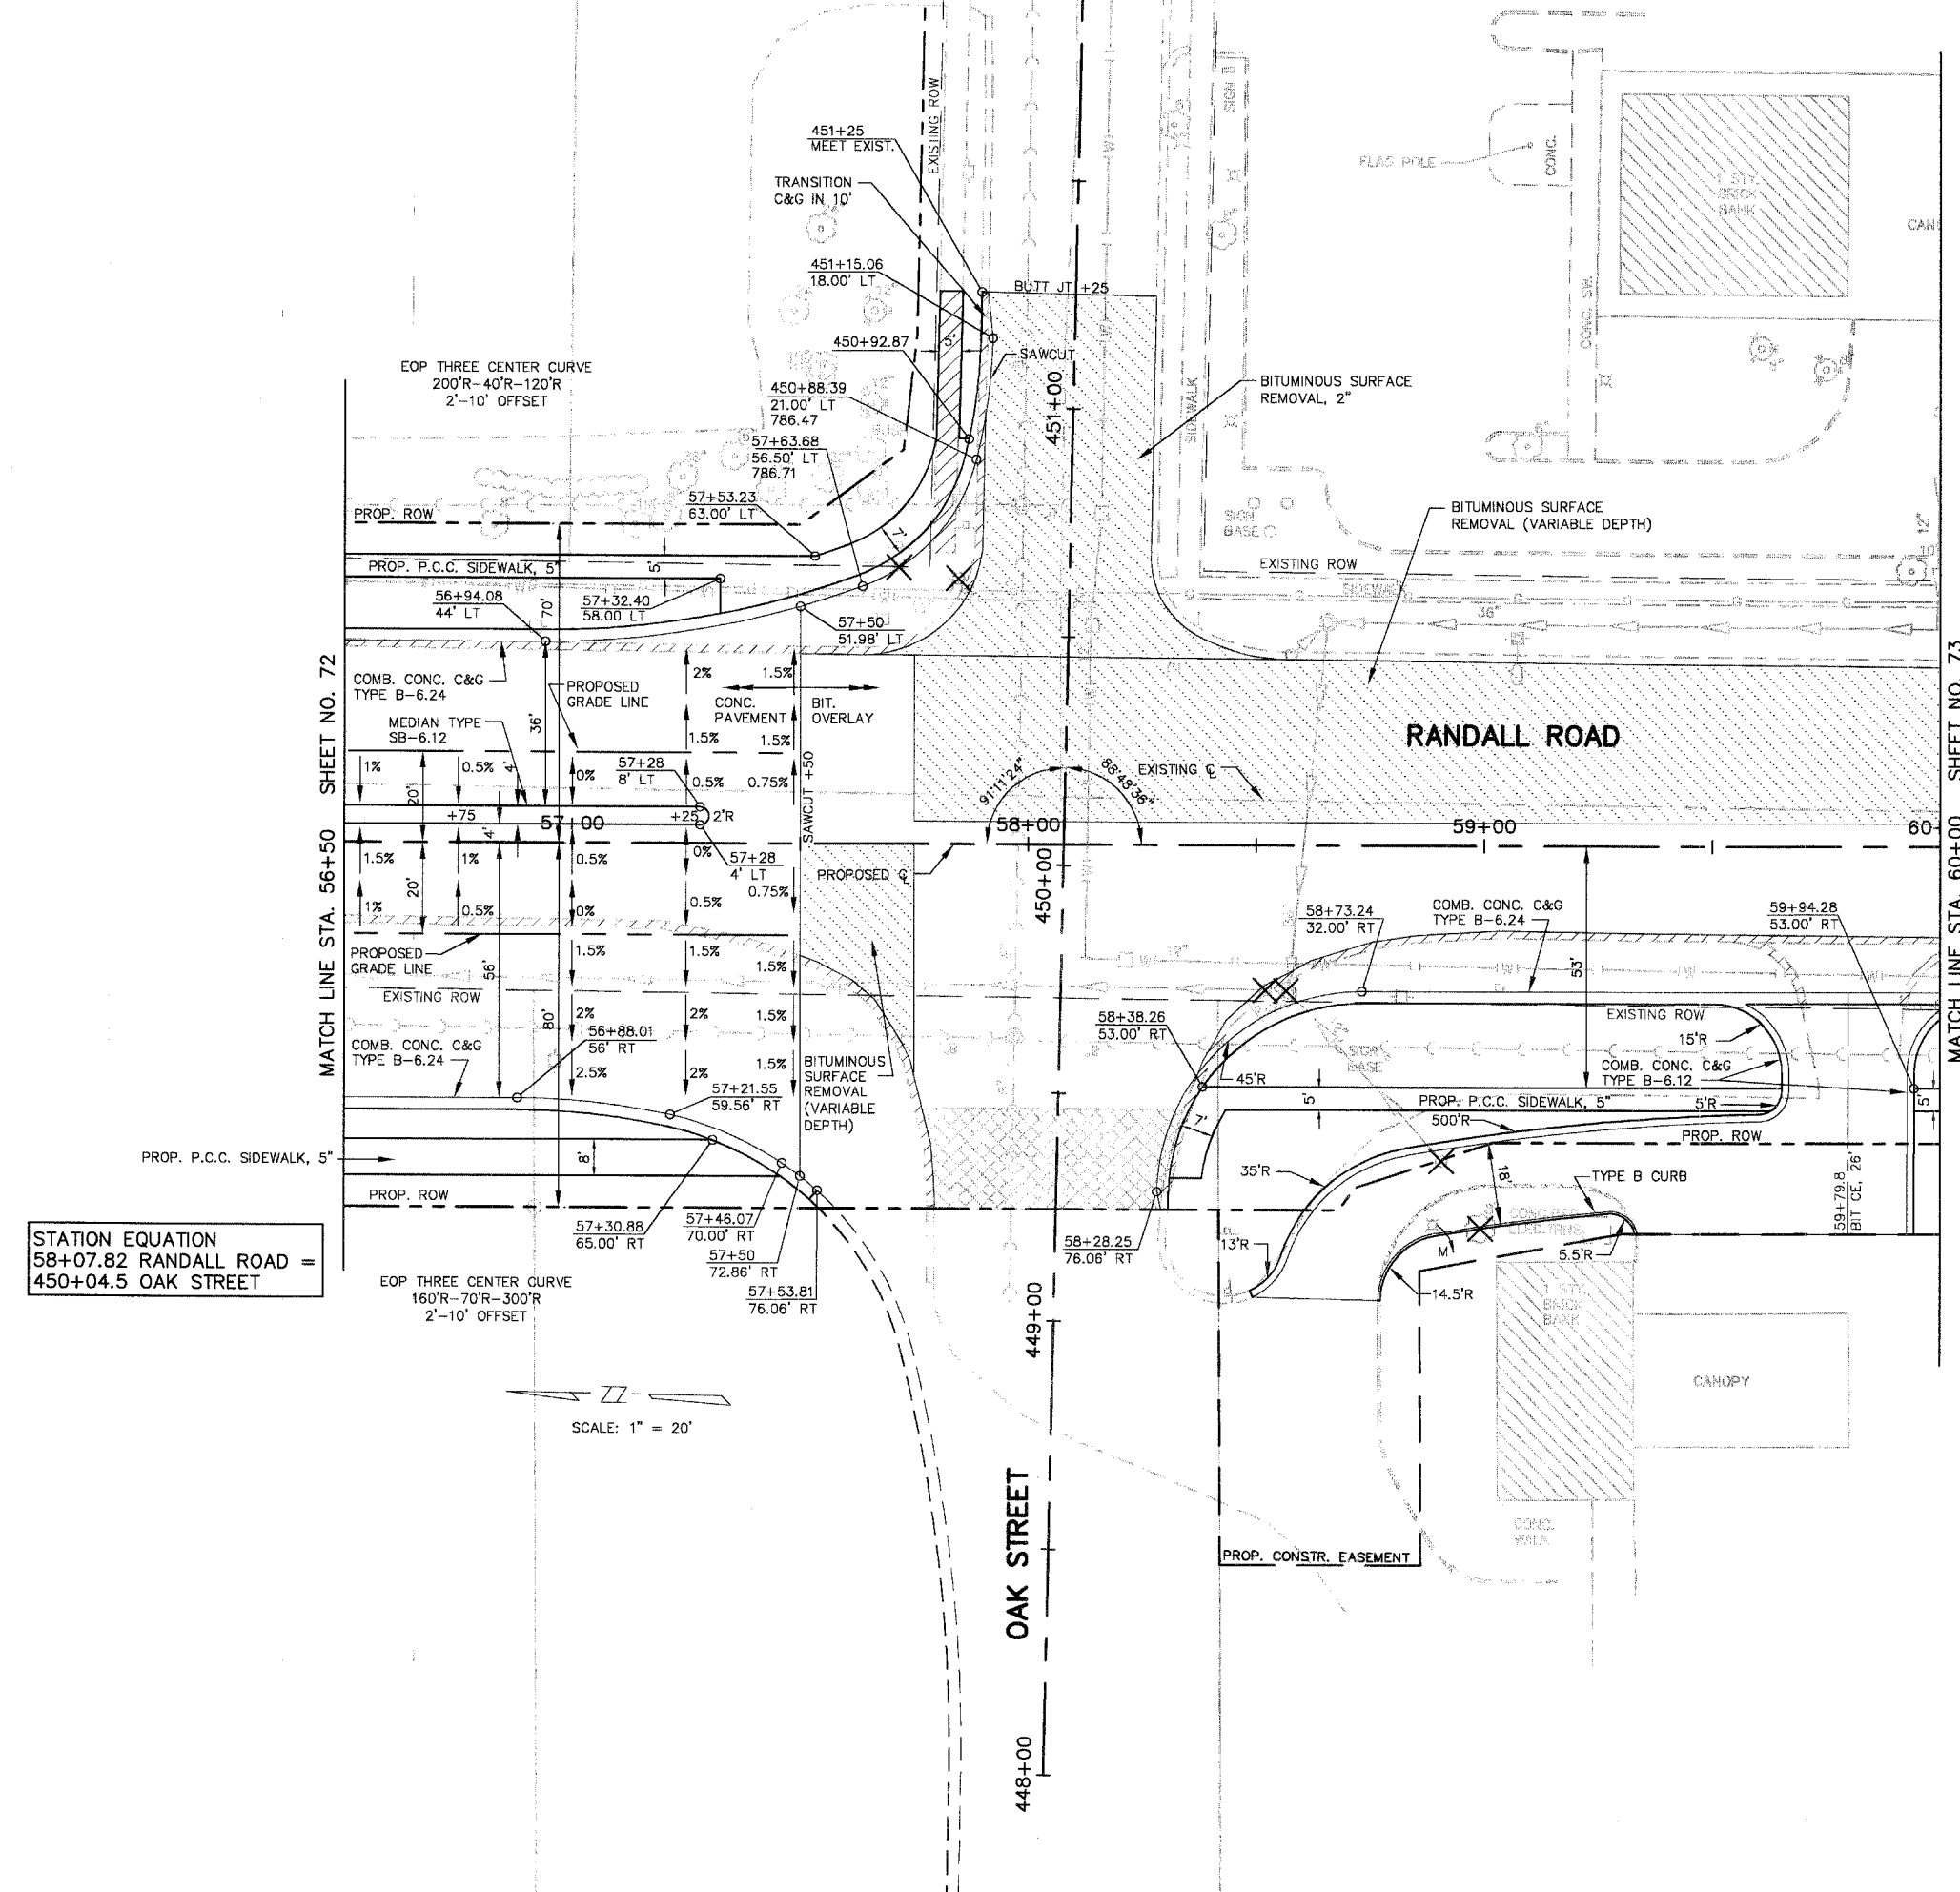

STATION EQUATION
 58+07.82 RANDALL ROAD =
 450+04.5 OAK STREET

SCALE: 1" = 20'

MATCH LINE STA. 56+50 SHEET NO. 72

MATCH LINE STA. 60+00 SHEET NO. 73