
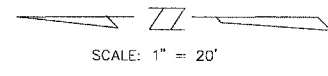


F.A.P. ROUTE	COUNTY SECTION	COUNTY	TOTAL SHEETS
336	99-00243-00-PV	KANE	268
CONTRACT NO. 83782			
RANDALL / IL. ROUTE 64 PAVEMENT ELEVATION			
F.H.W.A. REG. 5 ILLINOIS PROJECT F-0336(C)			

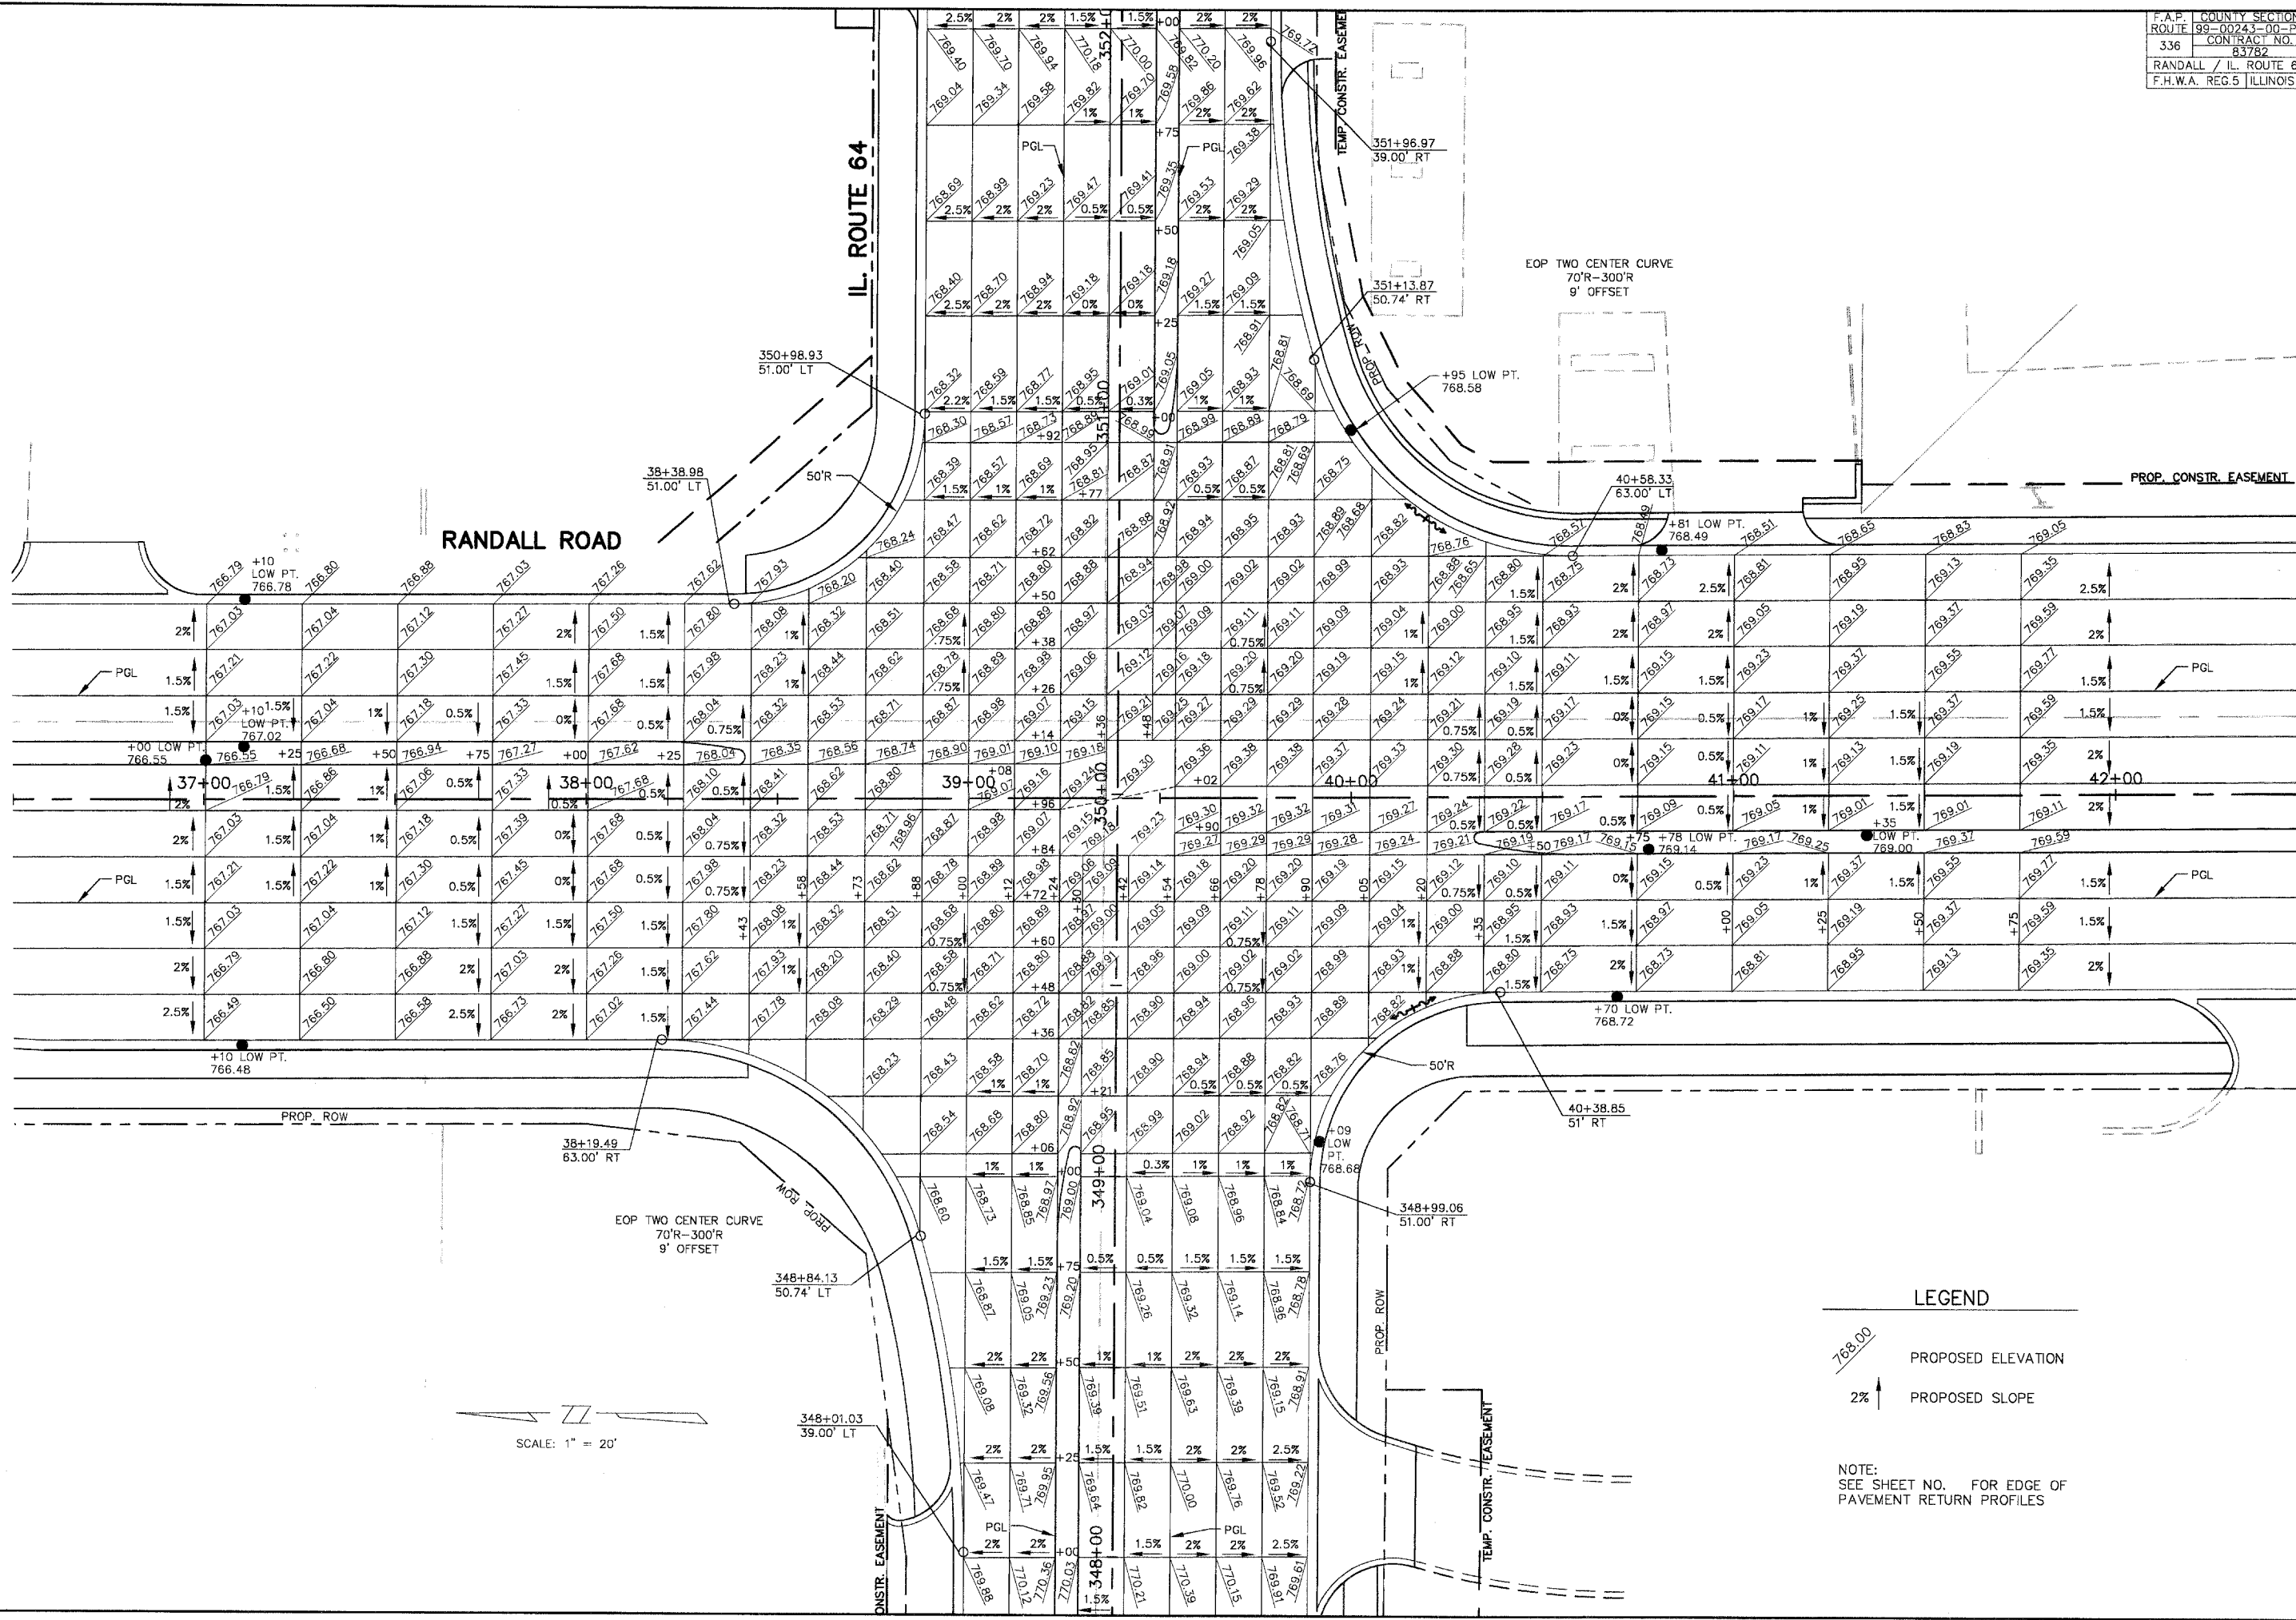

**LEGEND**

$\frac{768.00}{2\% \uparrow}$  PROPOSED ELEVATION  
 $2\% \uparrow$  PROPOSED SLOPE

NOTE:  
 SEE SHEET NO. FOR EDGE OF PAVEMENT RETURN PROFILES