


SCALE: 1"=10' HORIZONTAL
 1"=1' VERTICAL

RANDALL ROAD AND DEAN STREET
 NORTHEAST E.O.P. RETURN PROFILE

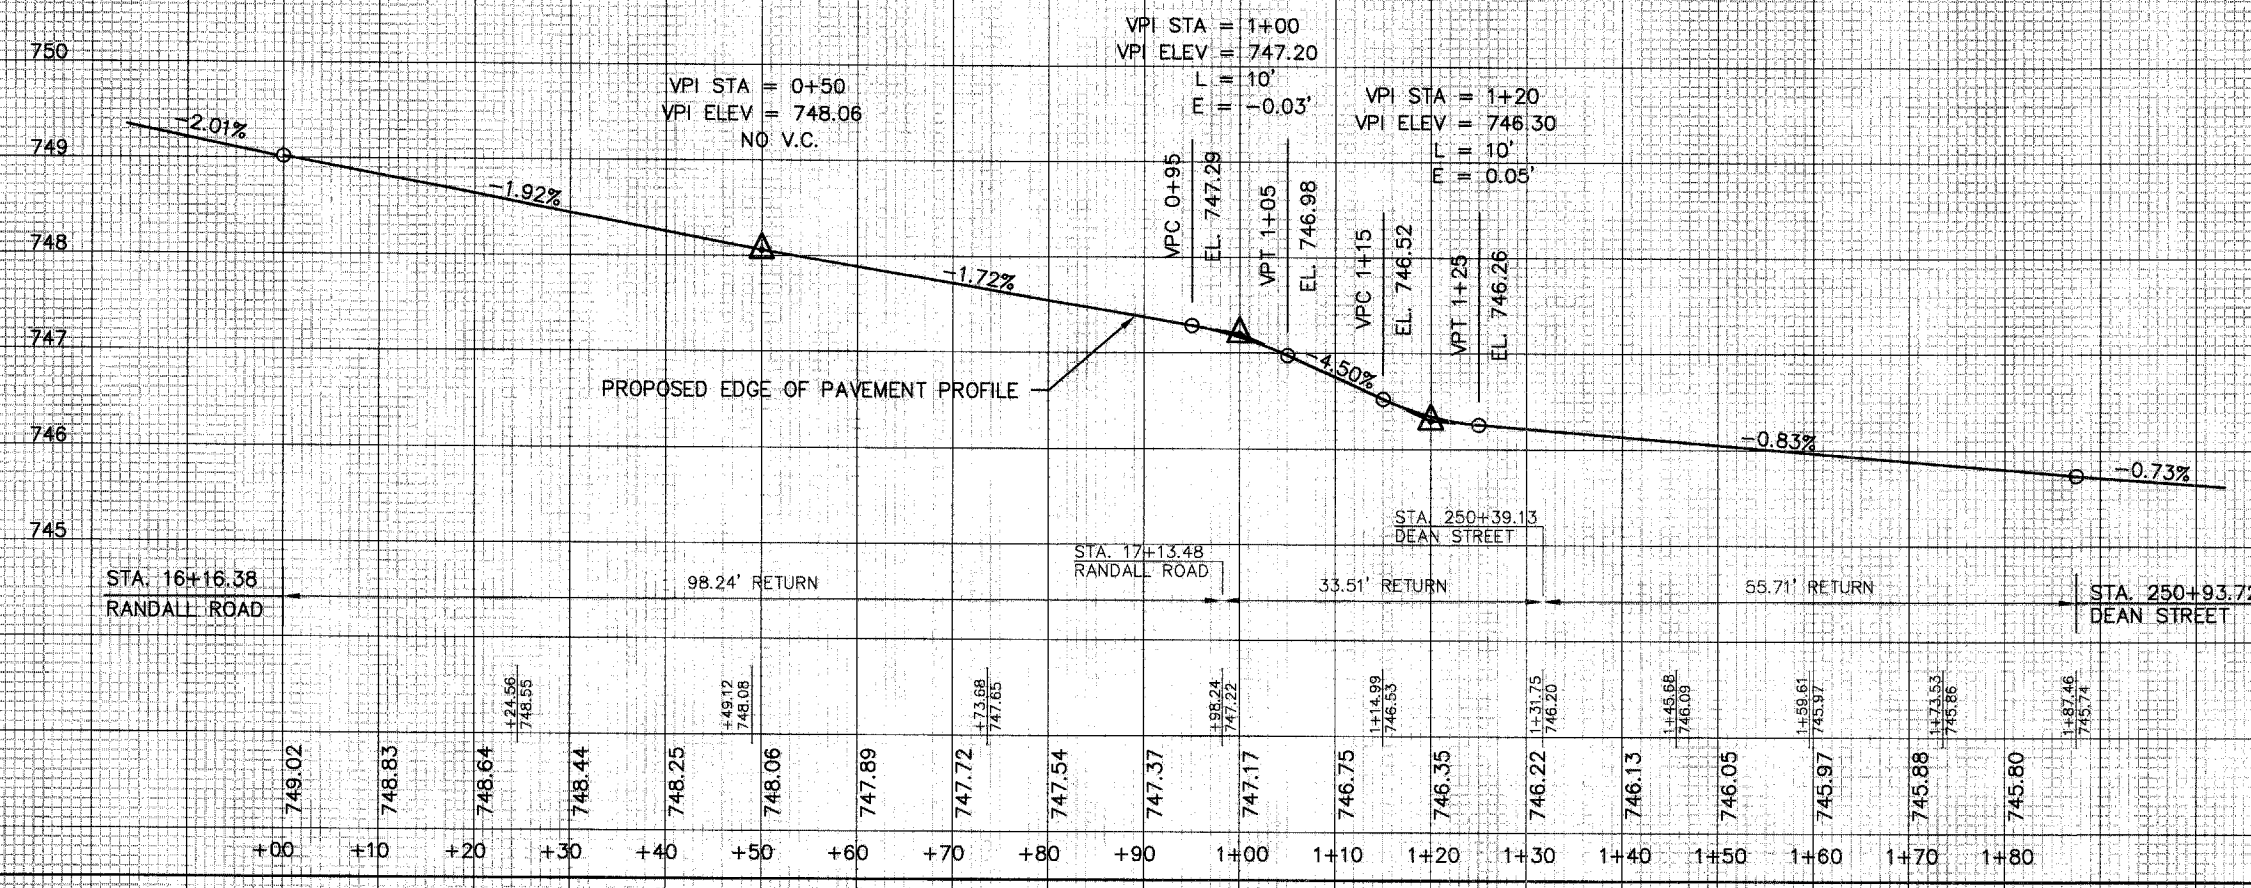

RANDALL ROAD AND DEAN STREET
 SOUTHEAST E.O.P. RETURN PROFILE

