


SCALE: 1" = 50'

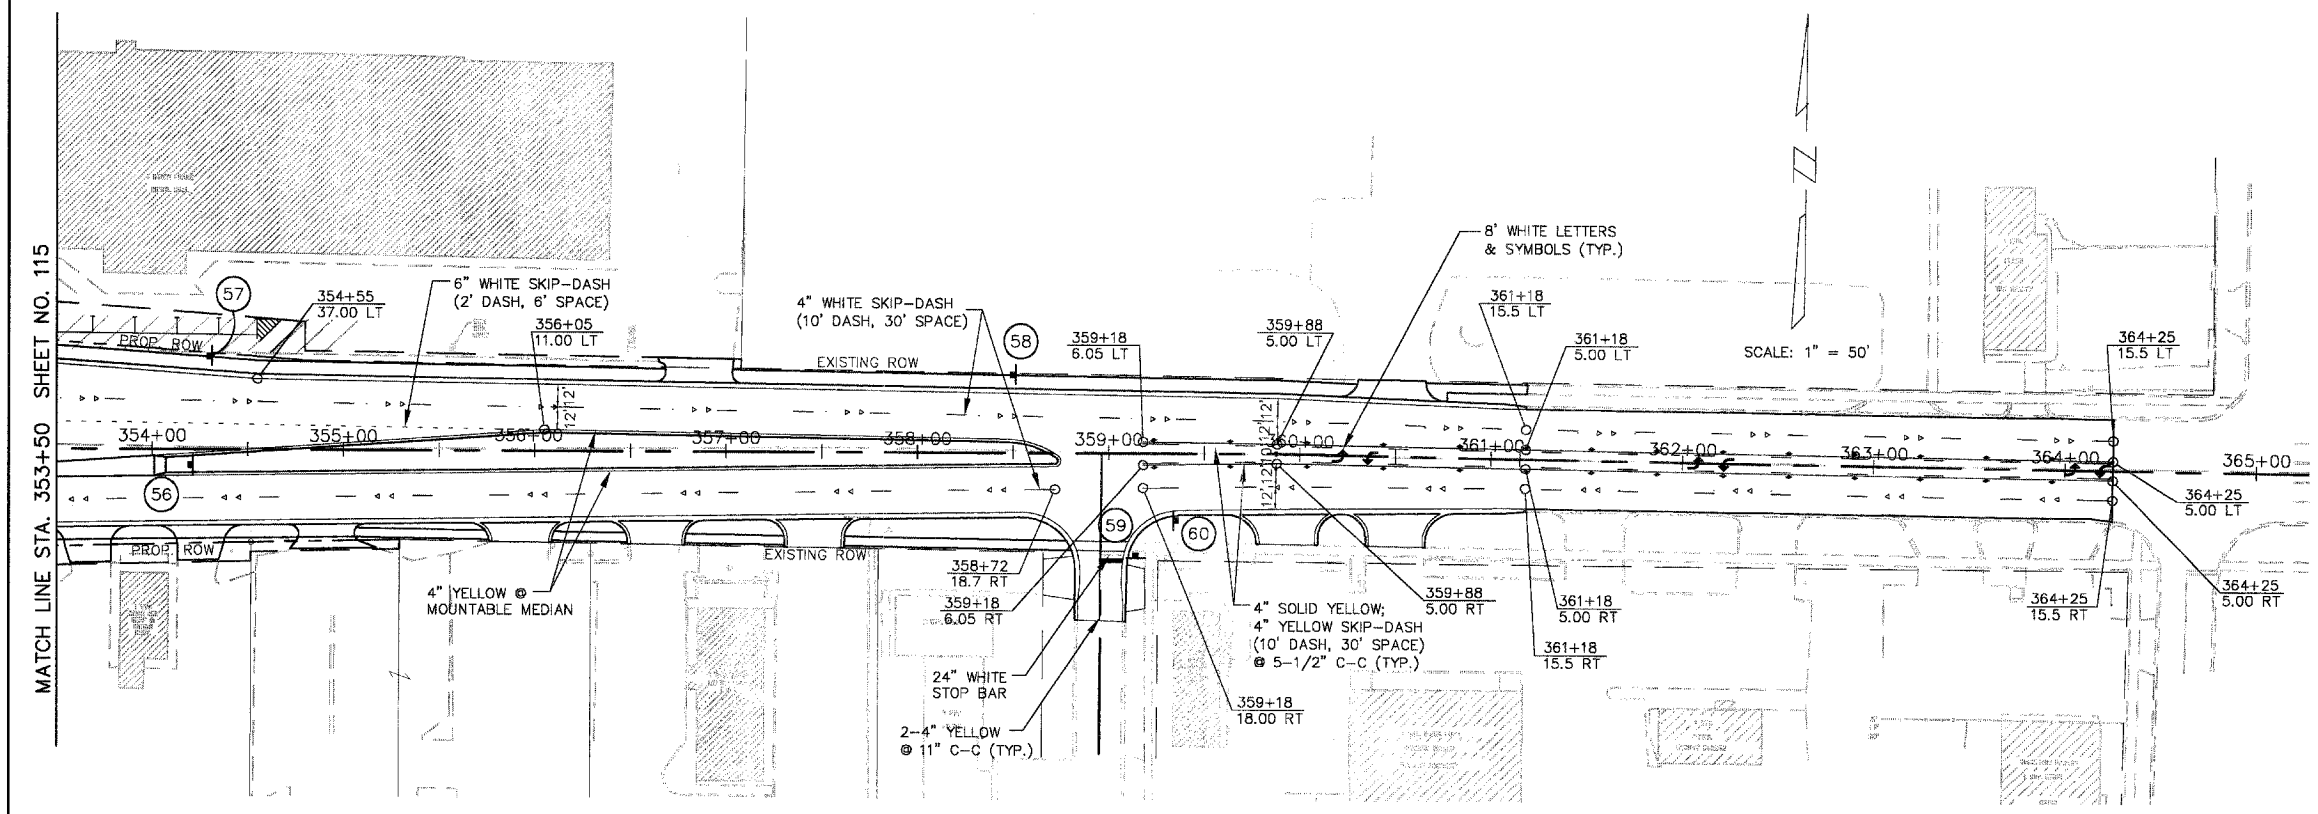

SCALE: 1" = 50'

SIGN SCHEDULE - STA. 331+60 TO STA. 345+50
 SIGN SCHEDULE - STA. 353+50 TO STA. 364+25

| NO. | STATION | OFFSET | SIGN TYPES | SUPPL. INFO. | TOTAL SIGN AREA | POST TYPE | TOTAL POST LENGTH |
|-----|---------|--------|---------------|---------------------------|-----------------|-----------|-------------------|
| 50 | 336+00 | 31' RT | R2-1 & R3-9B | "35" | 13.5 | 2T | 27.0 |
| 51 | 336+50 | 34' LT | W2-2L & W16-8 | "OAK STREET" | 13.0 | 2T | 27.0 |
| 52 | 339+75 | 43' LT | R3-9B | - | 6.0 | LP | - |
| 53 | 339+75 | 44' RT | W3-3 & W16-8 | "RANDALL ROAD" | 14.0 | LP | - |
| 54 | 344+25 | 55' RT | R3-8B | 2 THRU | 12.5 | LP | - |
| 55 | 344+25 | 54' LT | W4-2R | - | 9.0 | LP | - |
| 56 | 354+20 | 8' RT | R3-8L (MOD) | - | 12.0 | 2T | 20.0 |
| 57 | 354+30 | 49' LT | R3-8B | 2 THRU | 12.5 | LP | - |
| 58 | 358+50 | 41' LT | W3-3 & W16-8 | "IL ROUTE 64 MAIN STREET" | 14.0 | LP | - |
| 59 | 359+14 | 54' RT | R1-1 | - | 5.2 | 1T | 10.0 |
| 60 | 359+35 | 35' RT | R3-9B | - | 6.0 | 1T | 10.0 |

ILLINOIS ROUTE 64

FOR PAVEMENT MARKING AND SIGNING NOTES AND LEGEND. SEE SHEET 113.