
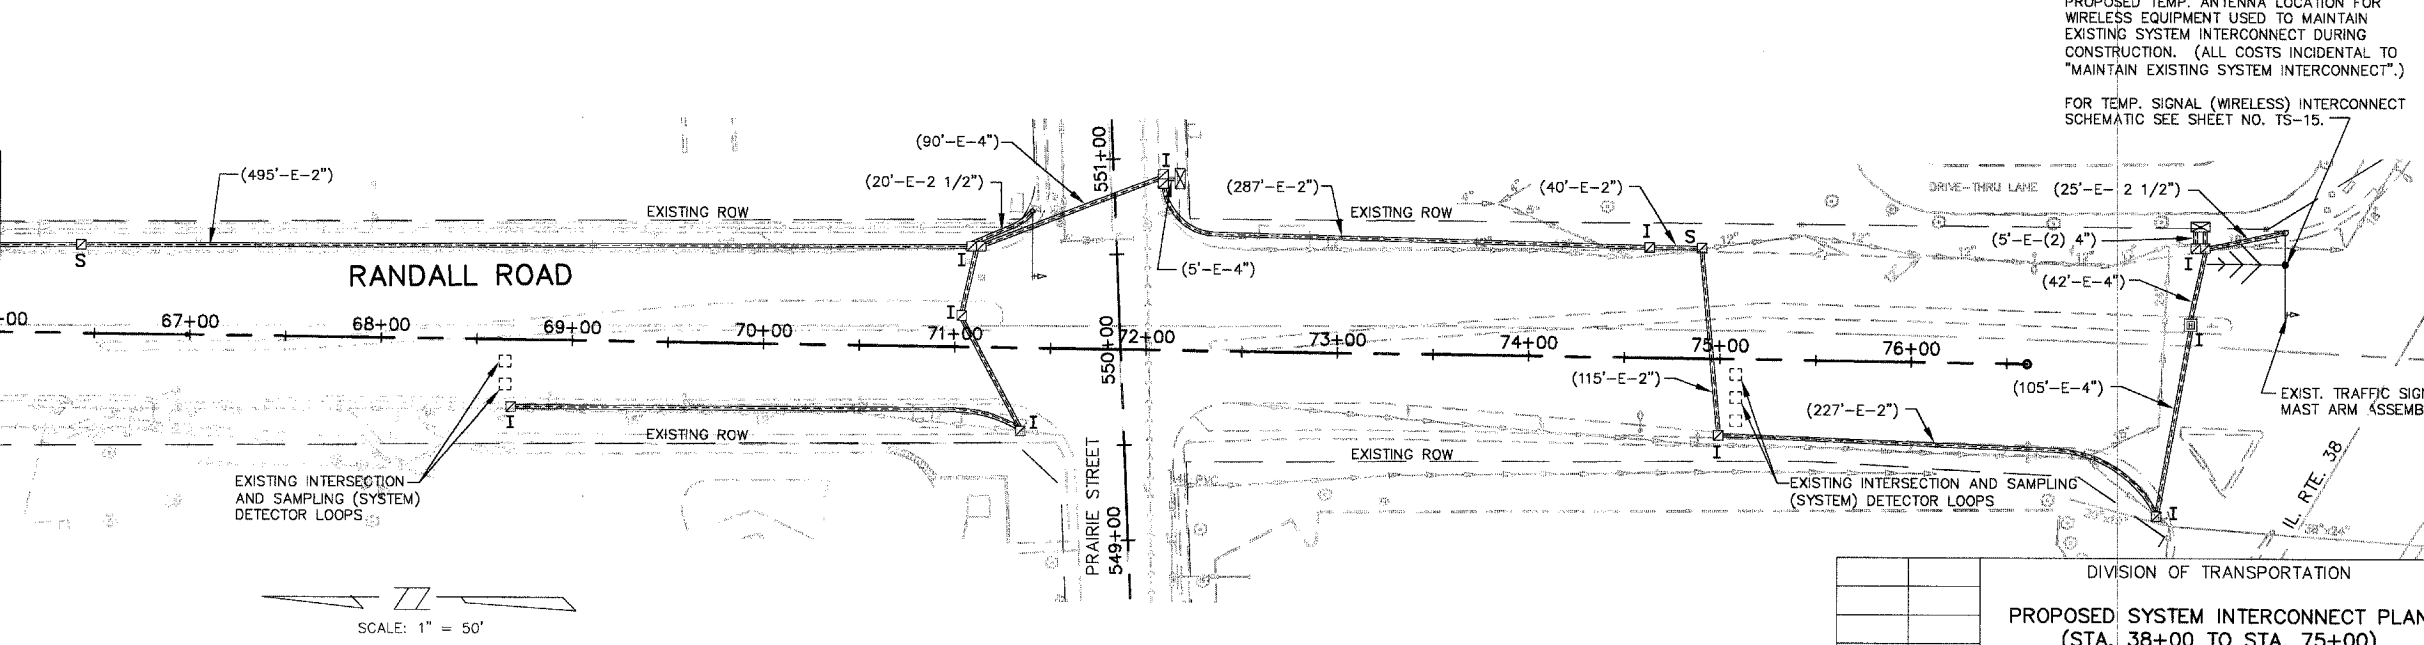
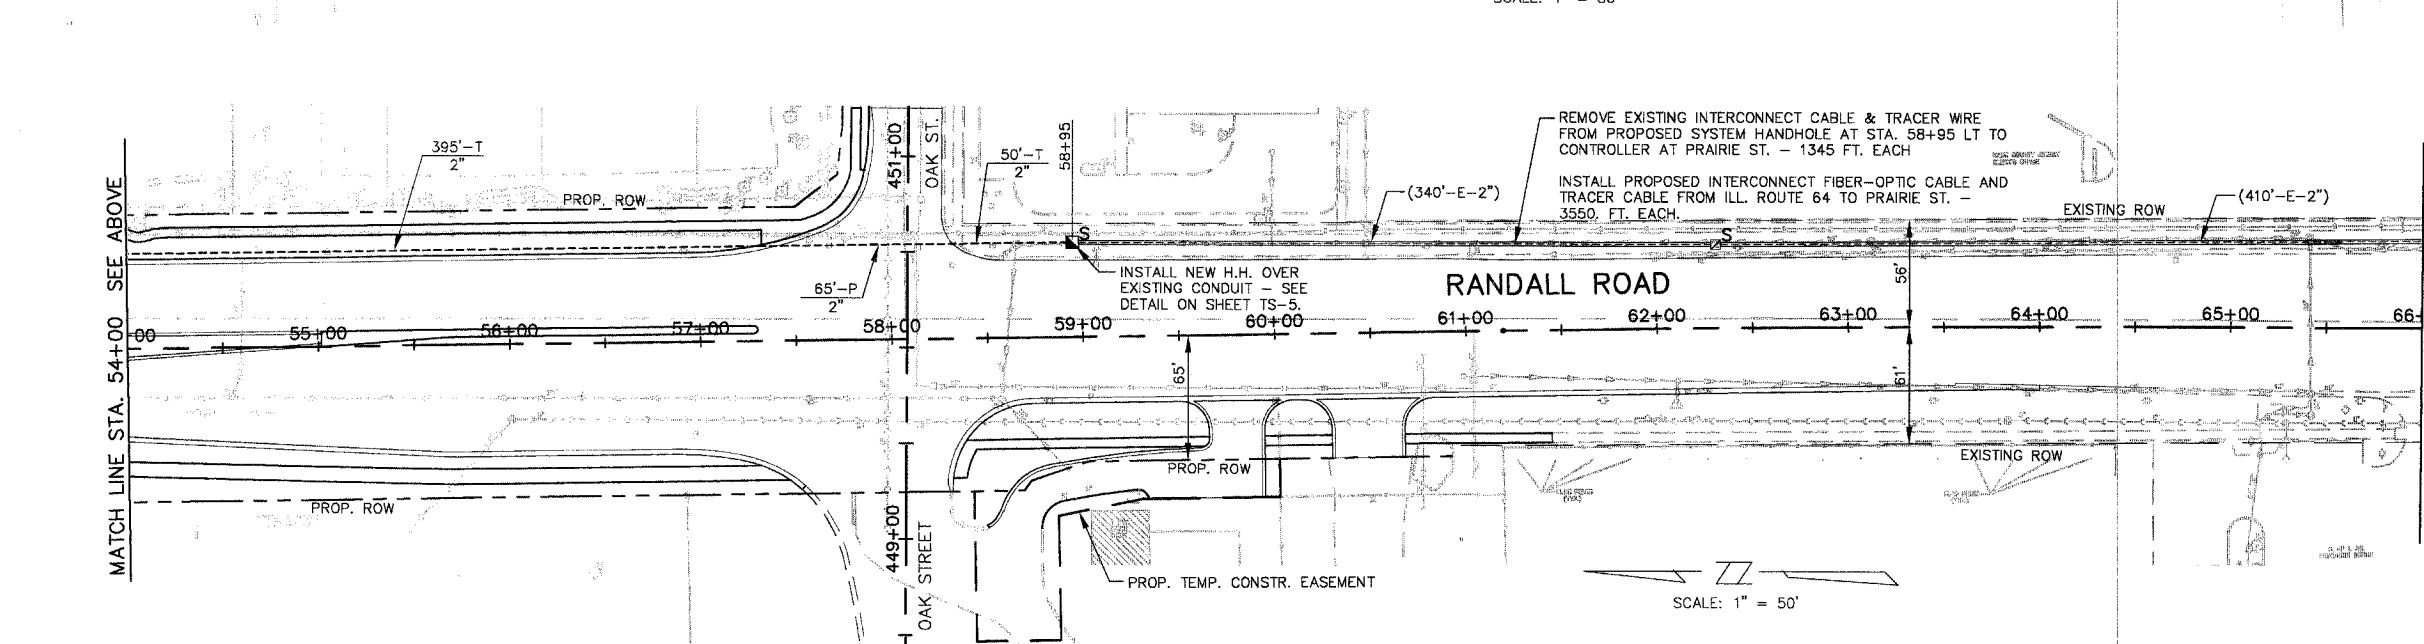
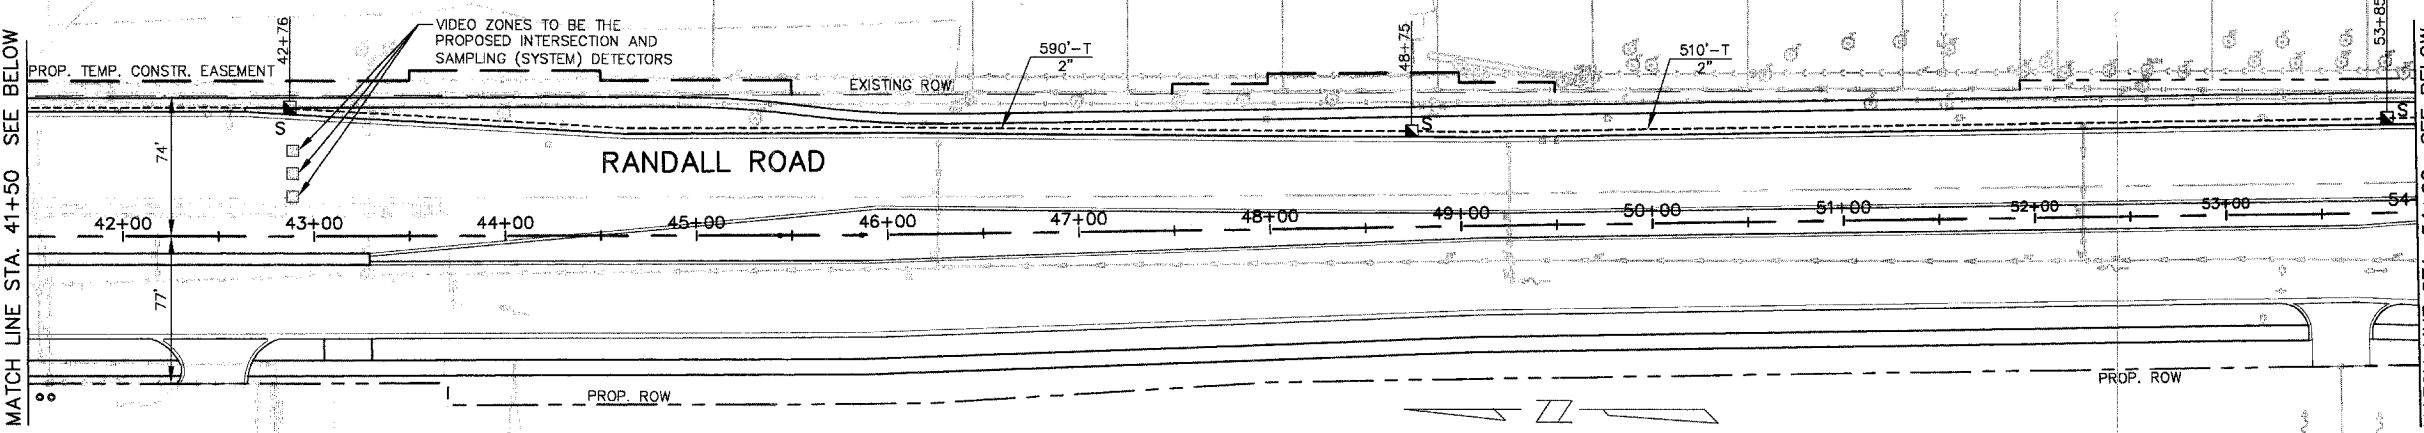


F.A.P. ROUTE	COUNTY SECTION	COUNTY	TOTAL SH.
336	99-00743-00-PV	KANE	268
	CONTRACT NO.		1
	83782		
PROPOSED SYSTEM INTERCONNECT PLAN			
F.H.W.A. REG.5 ILLINOIS PROJECT F-0336(0)			

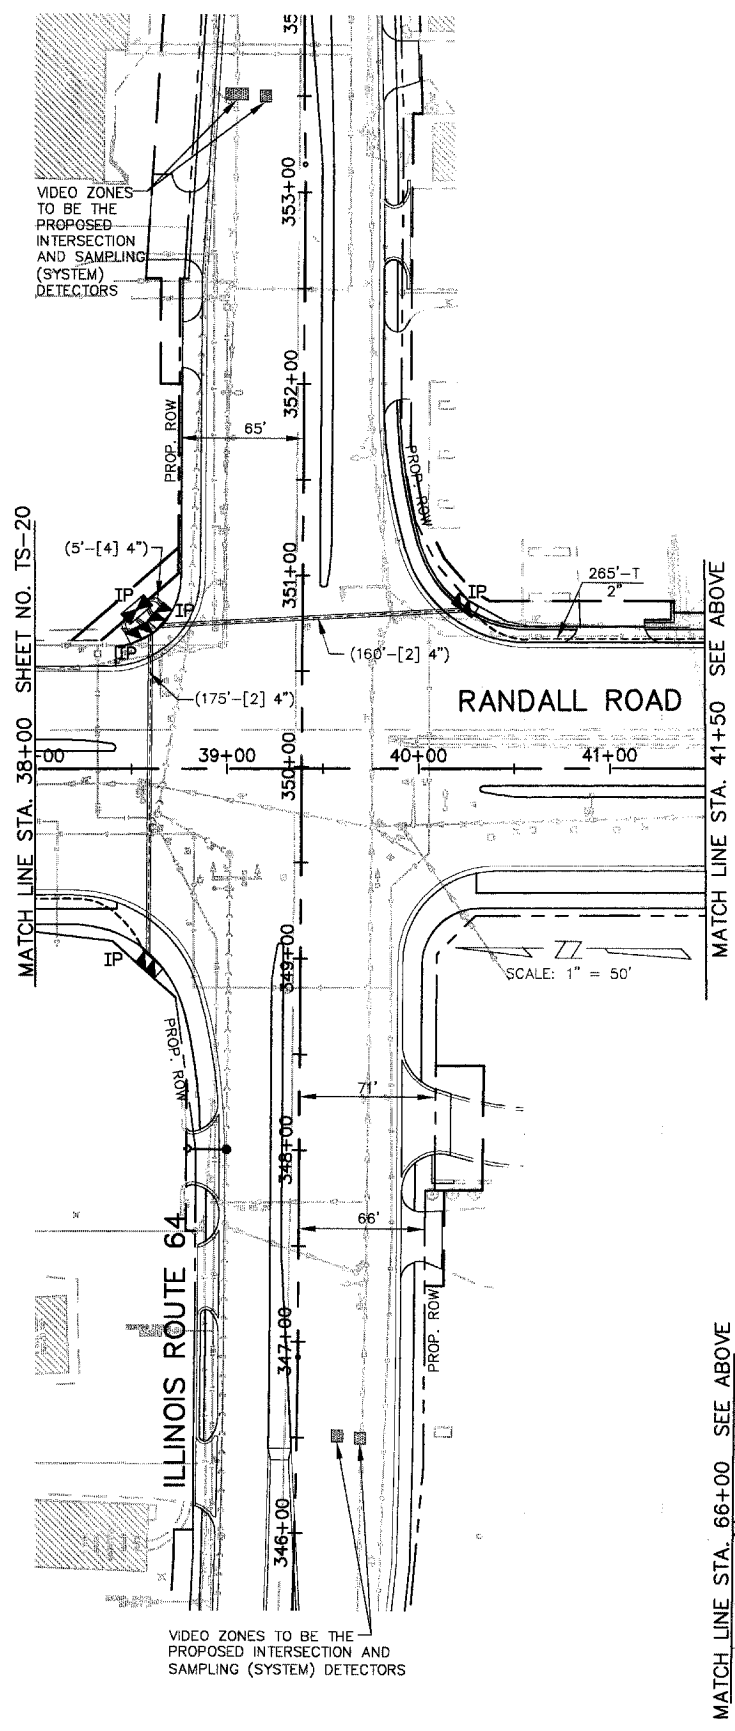

NOTE:  
FOR INTERCONNECT PLAN LEGEND  
SEE SHEET NO. TS-20.

NAME	DATE

DIVISION OF TRANSPORTATION  
PROPOSED SYSTEM INTERCONNECT PLAN  
(STA. 38+00 TO STA. 75+00)  
SHEET 2 OF 3  
RANDALL ROAD

SCALE: 1" = 50'  
DATE: SEPTEMBER 23, 2004

DRAWN BY: JMH  
DESIGNED BY: DMH  
CHECKED BY: JRL