
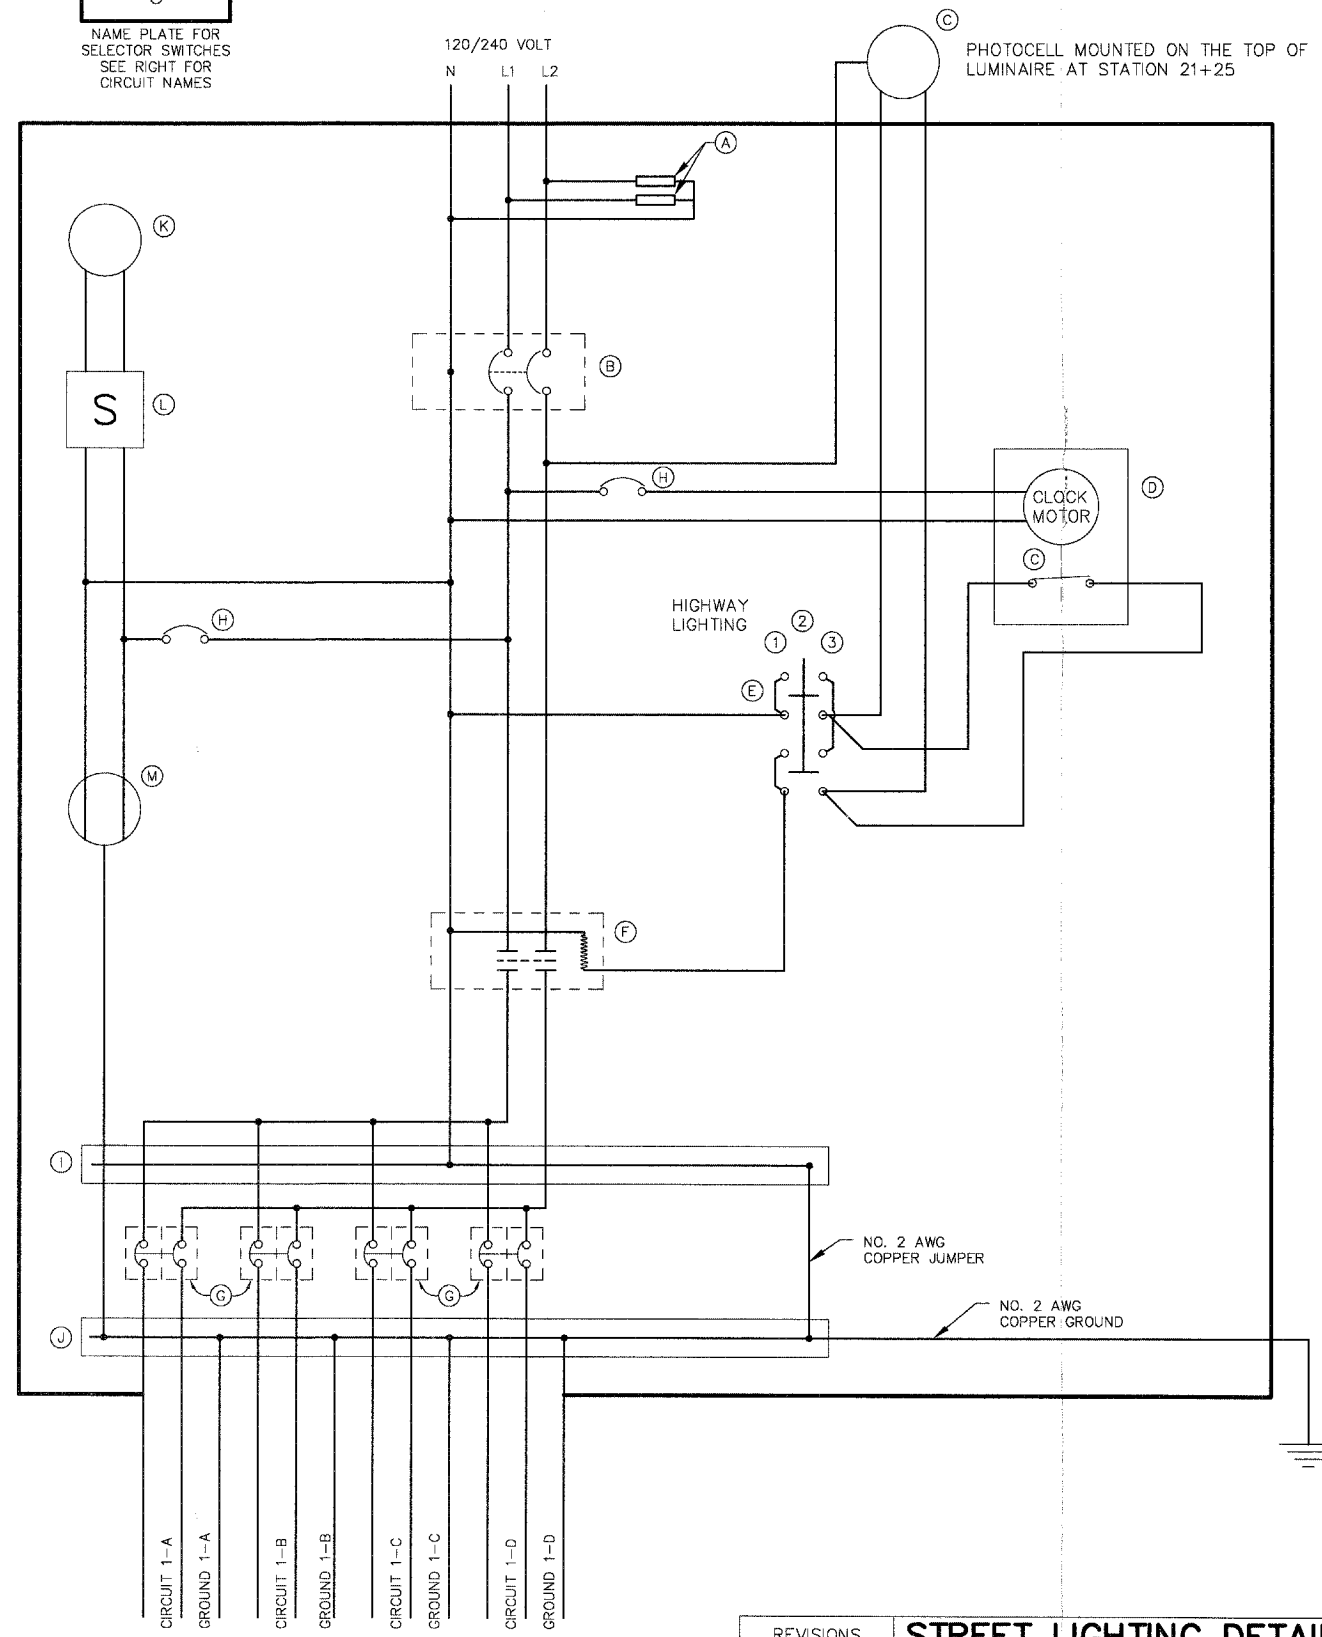


NOTE: CONCRETE FOUNDATION SHALL CONFORM TO STANDARD 878001 FOR TYPE D FOUNDATION.

ITEMS

- (A) LIGHTNING ARRESTERS
- (B) MAIN CIRCUIT BREAKER - MOLDED CASE, THERMAL MAGNETIC, 2-POLE, 600V. A.C., 100 AMP FRAME, 225A. NON-INTERCHANGABLE TRIP, BOLT-ON TYPE, INTERRUPTING CAPACITY OF NOT LESS THAN 22,000 RMS SYMMETRICAL AMPERES AT 480V.
- (C) PHOTOCELL
- (D) SINGLE CHANNEL ASTRONOMICAL CLOCK
- (E) SELECTOR SWITCH
- (F) CONTROL CONTACTOR; 100 AMP, TWO POLE
- (G) BRANCH CIRCUIT BREAKER, MOLDED CASE, THERMAL MAGNETIC, 2-POLE, 240V. BOLT-IN TYPE 30A. WITH AN INTERRUPTING RATING OF NOT LESS THAN 22,000 RMS SYMMETRICAL AMPERES AT 240V.
- (H) CIRCUIT BREAKER, MOLDED CASE, THERMAL MAGNETIC, 1-POLE, 120V, BOLT-ON TYPE, 20A. WITH AN INTERRUPTING RATING OF NOT LESS THAN 10,000 RMS SYMMETRICAL AMPERES AT 120V.
- (I) NEUTRAL BUS BAR
- (J) GROUND BUS BAR
- (K) CABINET LIGHT, 60 WATT INCANDESCENT
- (L) CABINET LIGHT SWITCH
- (M) GFCI DUPLEX OUTLET

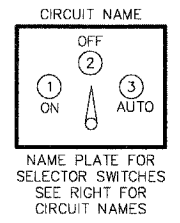

REVISIONS	
NAME	DATE
PER BEO	10-7-04
PER BEO	12-29-04

STREET LIGHTING DETAILS

CONTROL INSTALLATION, SPECIAL CONTROLLER 1

RANDALL ROAD

SCALE: NONE DATE: 5-26-04

DRAWN BY: JMH CHECKED BY: DAY