


### SCHEMATIC GRADING DIAGRAM

SCALE: 1" = 10'-0"

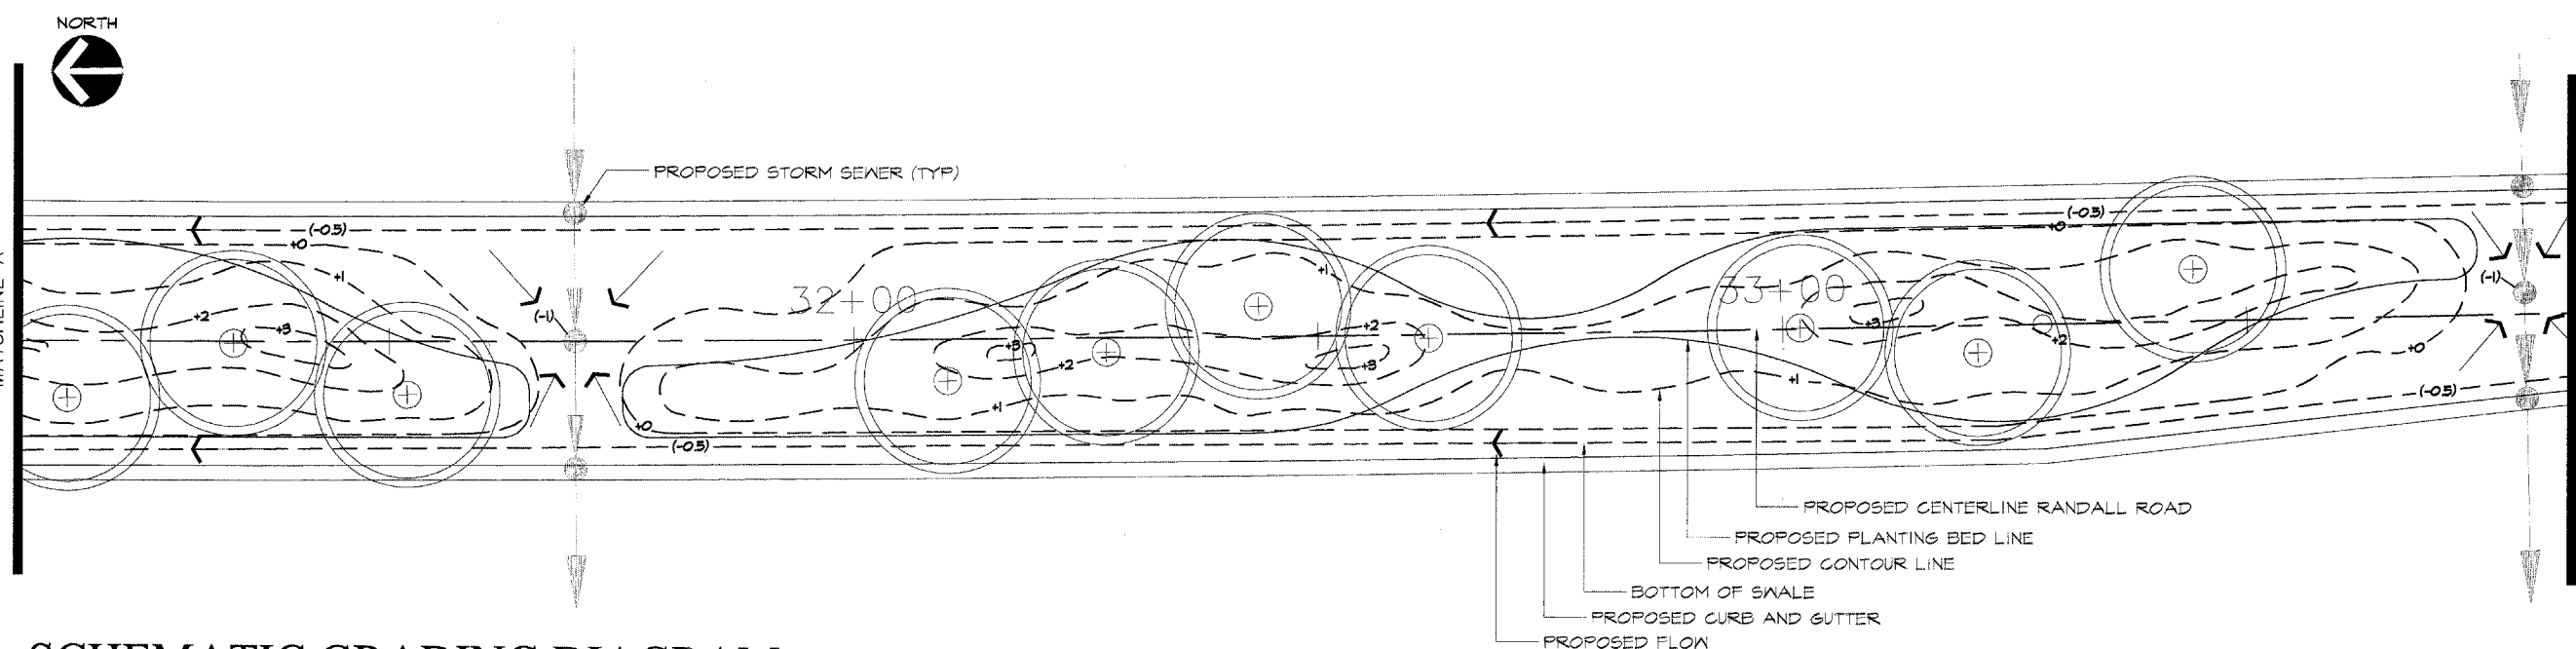

### SCHEMATIC GRADING DIAGRAM

SCALE: 1" = 10'-0"

- GENERAL LANDSCAPE MEDIAN GRADING NOTES:**
1. GRADING CONTOURS INDICATED ARE SCHEMATIC AND INTENDED TO IMPLY THE GENERAL BERMING OF THE MEDIAN LANDSCAPE PLANTER. SCHEMATIC BERMING SHALL BE TYPICAL FOR ALL MEDIAN LANDSCAPE PLANTERS.
  2. GRADING CONTOURS INDICATED ARE BASED ON THE FINAL CROSS SECTION TOP OF CURB ELEVATION BEING ZERO.
  3. A 36" WIDE SOD SWALE IS ANTICIPATED DIRECTLY ADJACENT TO THE BACK OF CURB. THE SWALE IS INTENDED TO CARRY WATER TO THE NEARBY MEDIAN CATCH BASINS INDICATED. THE BOTTOM OF SWALE SHALL HAVE AN APPROXIMATE DEPTH OF 6" BELOW THE TOP OF CURB ELEVATION.

**HAYDEN BULIN LARSON**  
 HAYDEN BULIN LARSON Design Group Ltd.  
 750 North Franklin Street, Suite 205  
 Chicago, Illinois 60610  
 312.943.3234 FAX 312.943.3302

## RANDALL ROAD MEDIANS

City of St. Charles  
 St. Charles, Illinois

HBL Submittal: Dec. 23, 2004  
 HBL Project No.: 04-001.01  
 CADD File: A-grading.dwg  
 Drawn By: J.E.  
 Approved By: J.E.  
 Revisions:

## LANDSCAPE MEDIAN PLAN