
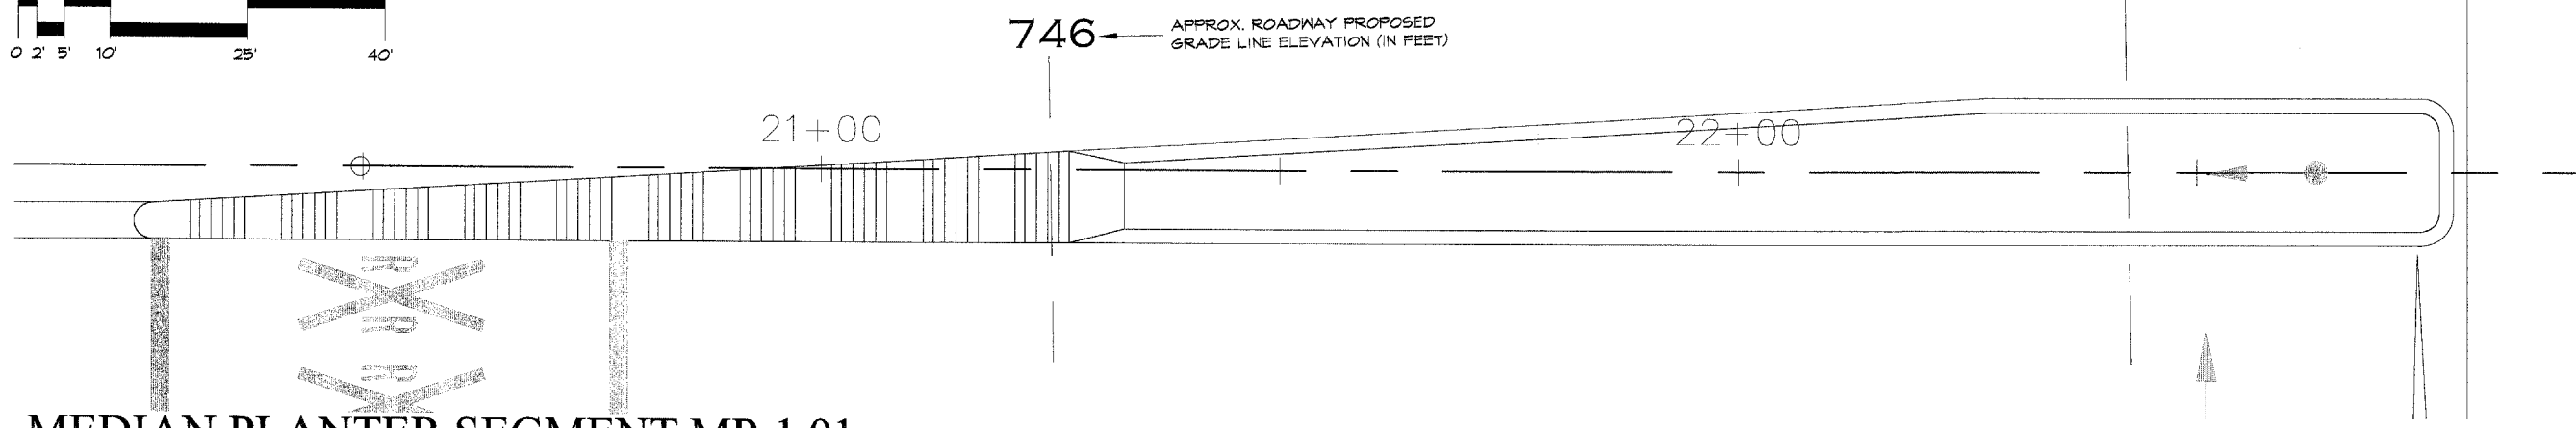



F.A.P. ROUTE	COUNTY SECTION	COUNTY	TOTAL SHEETS
336	99-00243-00-PV	KANE	268
CONTRACT NO.		PROJECT	
83782		F-0336(00)	
LANDSCAPING PLANS			
F.H.W.A. REG.5 ILLINOIS PROJECT F-0336(00)			

LP:745.2

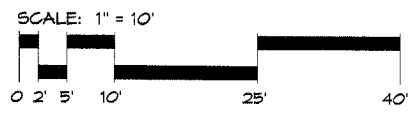

MEDIAN PLANTER SEGMENT MP-1.01

SCALE: 1" = 10'-0"

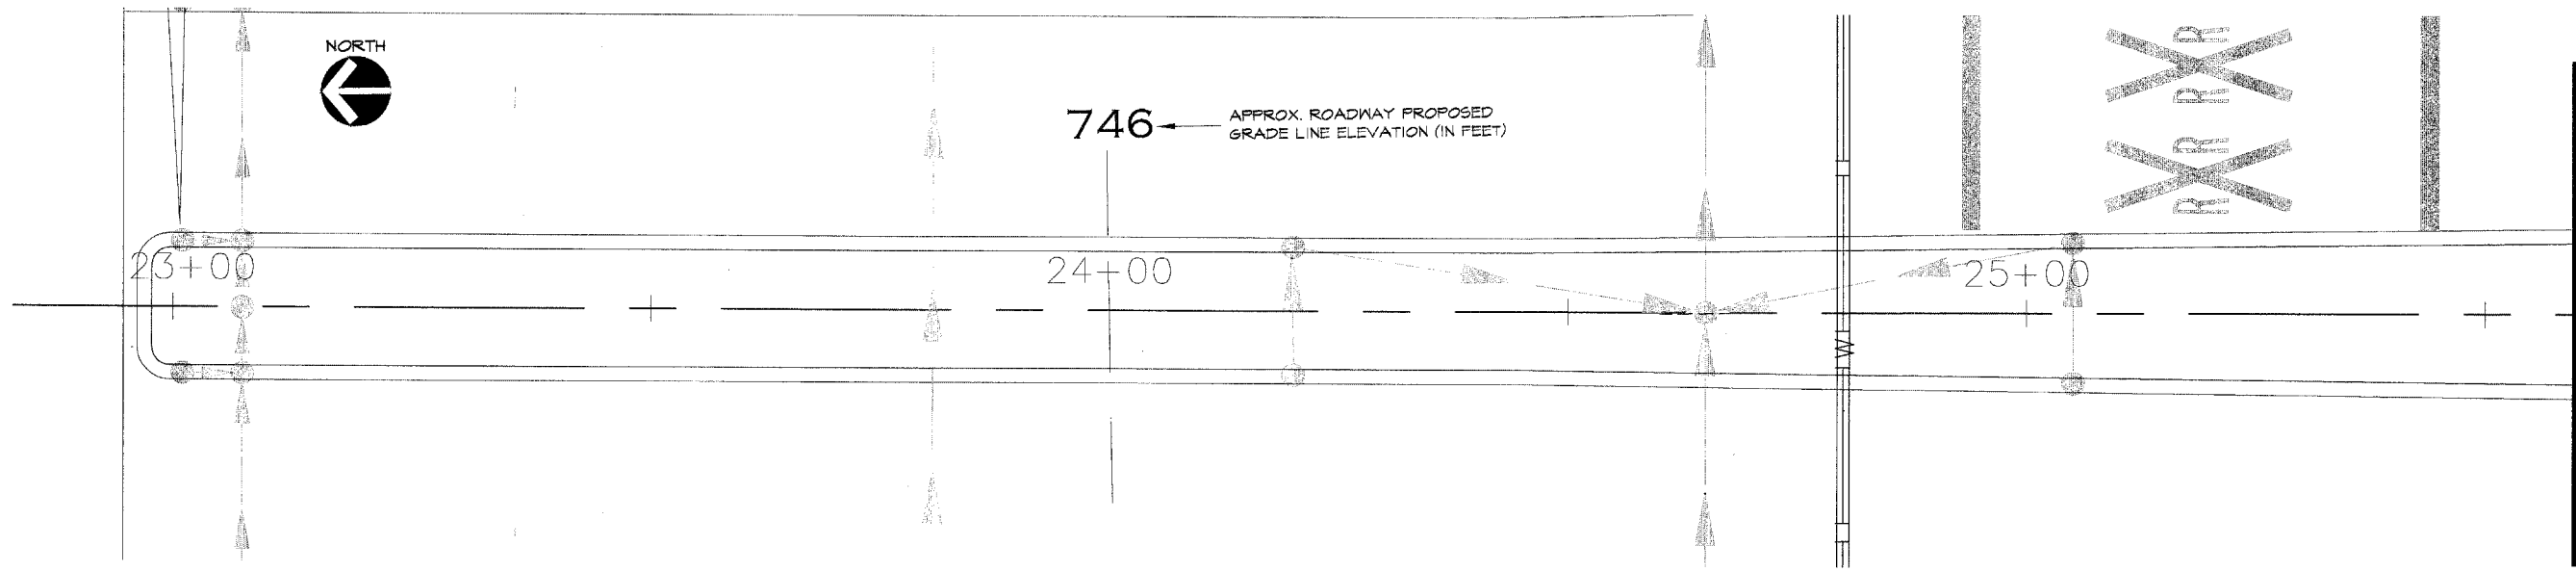

MEDIAN PLANTER SEGMENT MP-2.01

SCALE: 1" = 10'-0"

SEE DRAWING L-2.2
MATCHLINE STA. 25+60

HAYDEN BULIN LARSON
Design Group Ltd.
750 North Franklin Street, Suite 205
Chicago, Illinois 60610
312.943.3234 FAX 312.943.3302

RANDALL ROAD MEDIANS
City of St. Charles
St. Charles, Illinois

HBL Submittal: Dec. 23, 2004
HBL Project No.: 04-001.01
CADD File: h-irrigation.dwg
Drawn By: J.E.
Approved By: J.E.
Revisions:

IRRIGATION PLANS