

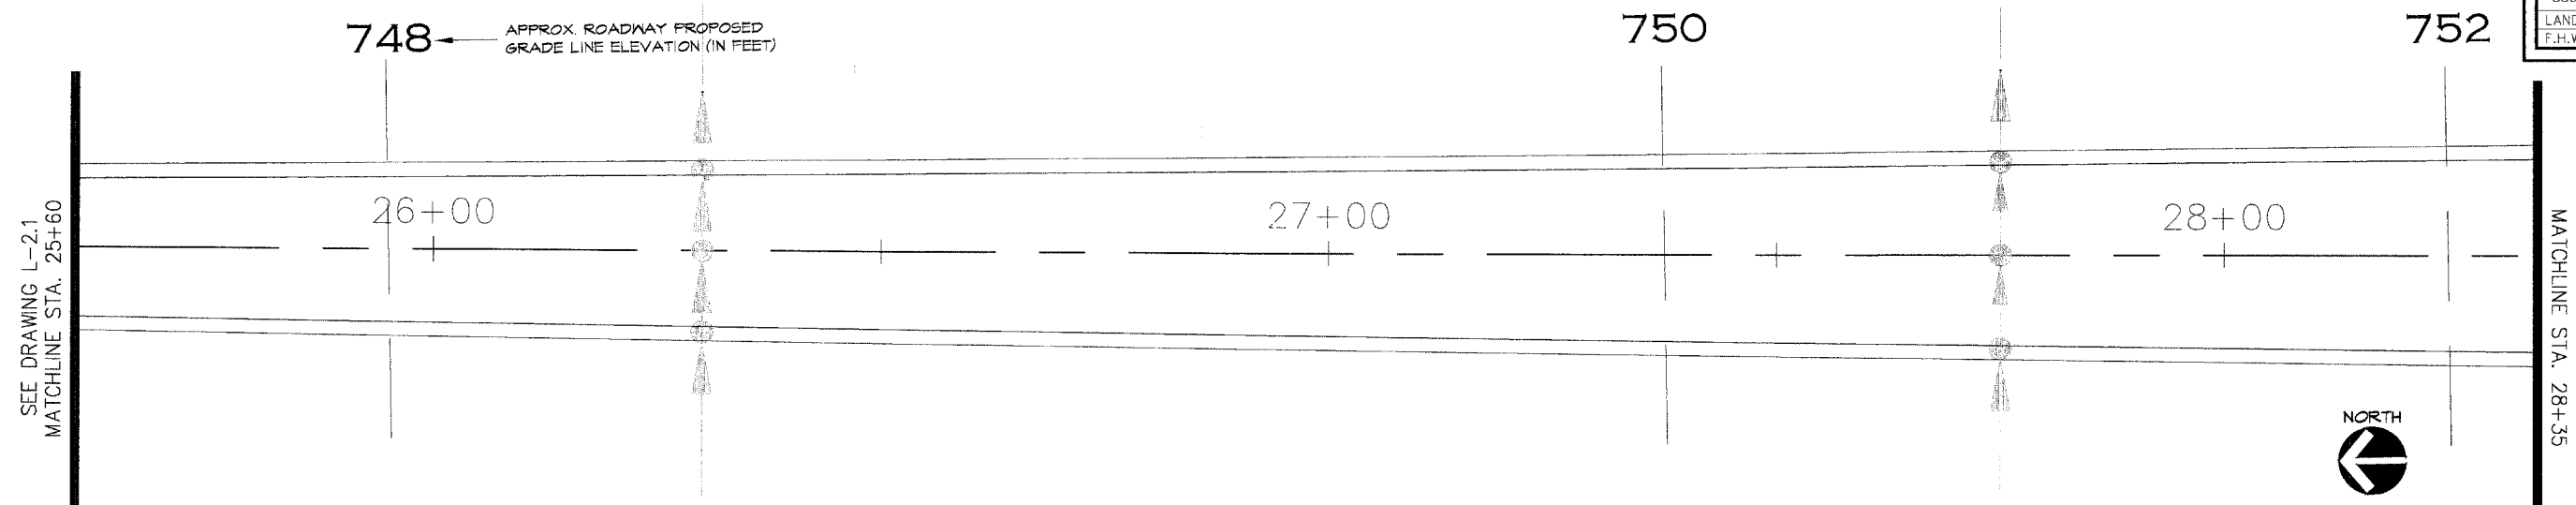


F.A.P. ROUTE	COUNTY SECTION	COUNTY	TOTAL SHEETS
3.36	99-00243-00-PV	KANE	268
CONTRACT NO. 83782			
LANDSCAPING PLANS			
F.H.W.A. REG.5 ILLINOIS PROJECT F-0336(0)			

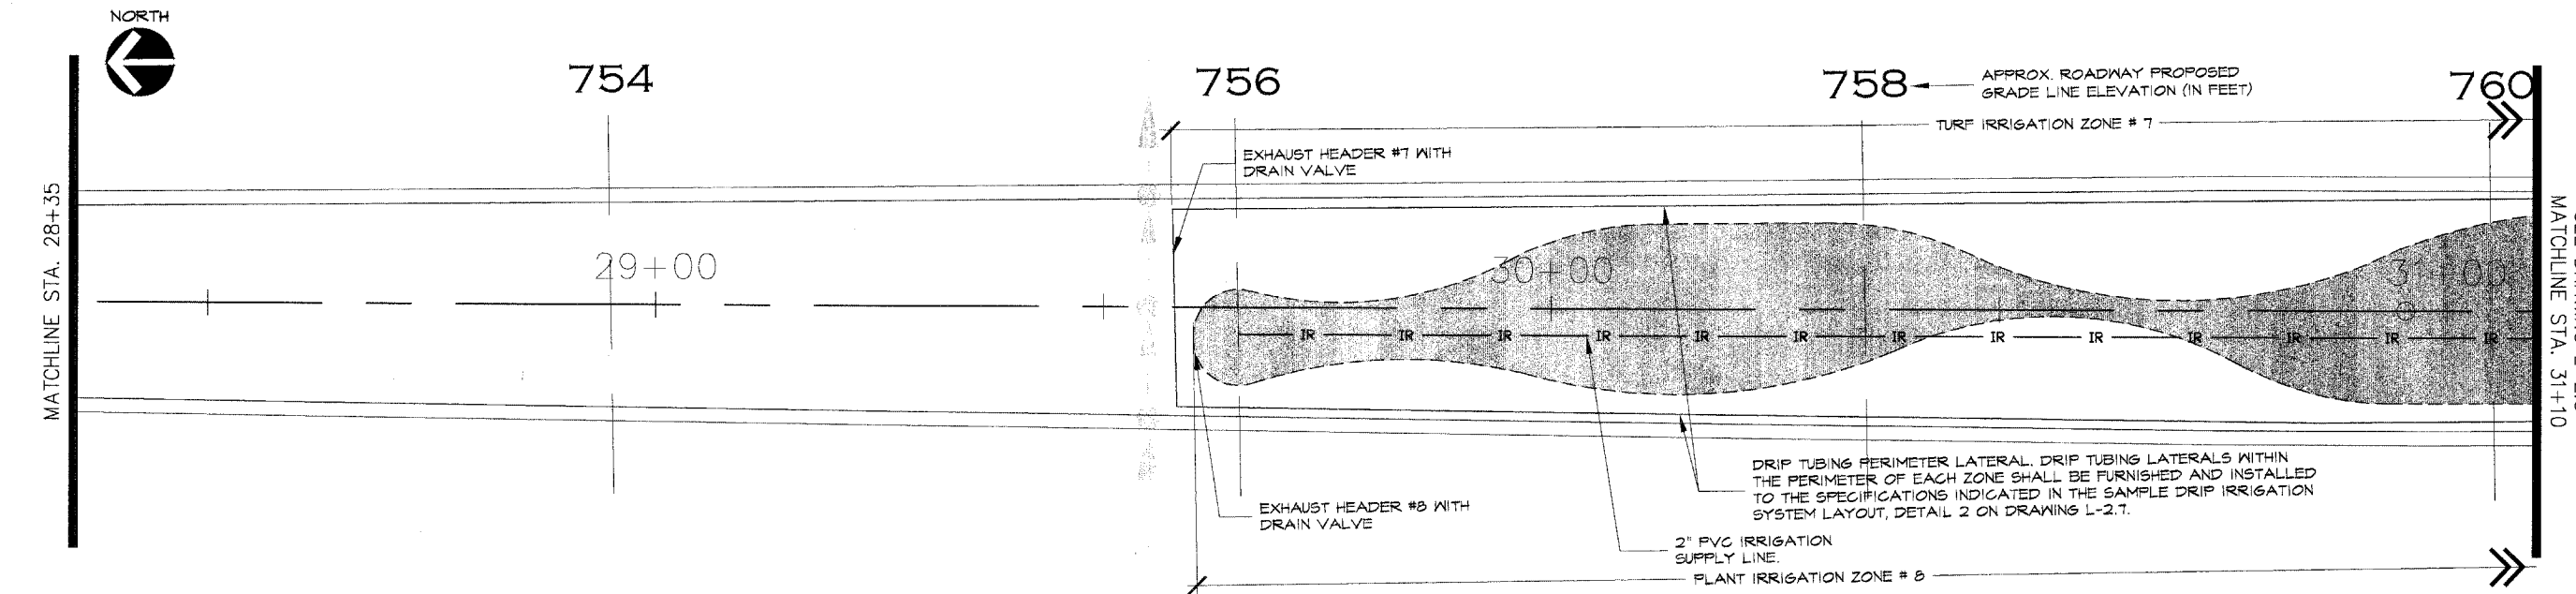

**MEDIAN PLANTER SEGMENT MP-2.02**

SCALE: 1" = 10'-0"

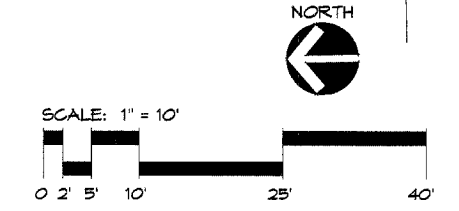

**MEDIAN PLANTER SEGMENT MP-2.03**

SCALE: 1" = 10'-0"

**HAYDEN BULIN LARSON**  
 HAYDEN BULIN LARSON Design Group Ltd.  
 750 North Franklin Street, Suite 205  
 Chicago, Illinois 60610  
 312.943.3234 FAX 312.943.3302

**RANDALL ROAD MEDIANS**  
 City of St. Charles  
 St. Charles, Illinois

HBL Submittal: Dec. 23, 2004  
 HBL Project No.: 04-001.01  
 CADD File: h-irrigation.dwg  
 Drawn By: J.E.  
 Approved By: J.E.  
 Revisions:

**IRRIGATION PLANS**