

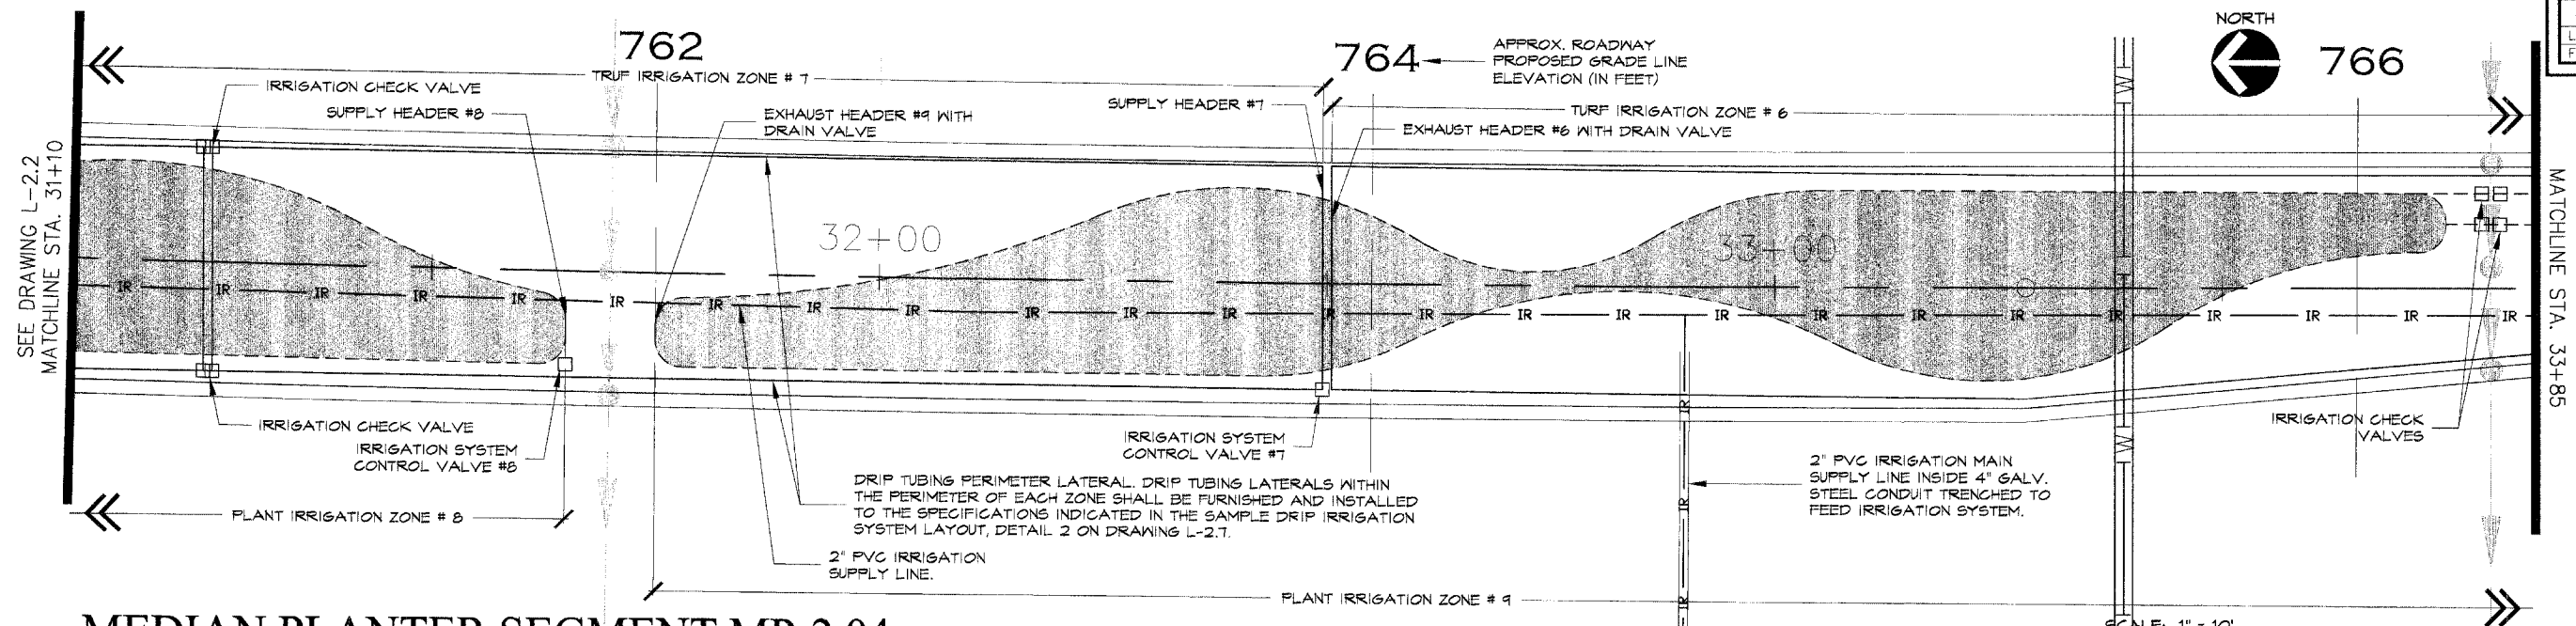


| | | | |
|---|----------------|--------|--------------|
| F.A.P. ROUTE | COUNTY SECTION | COUNTY | TOTAL SHEETS |
| 336 | 99-00243-00-PV | KANE | 268 |
| CONTRACT NO. 83782 | | | 19 |
| LANDSCAPING PLANS | | | |
| F.H.W.A. REG. 5 ILLINOIS PROJECT F-0336(00) | | | |

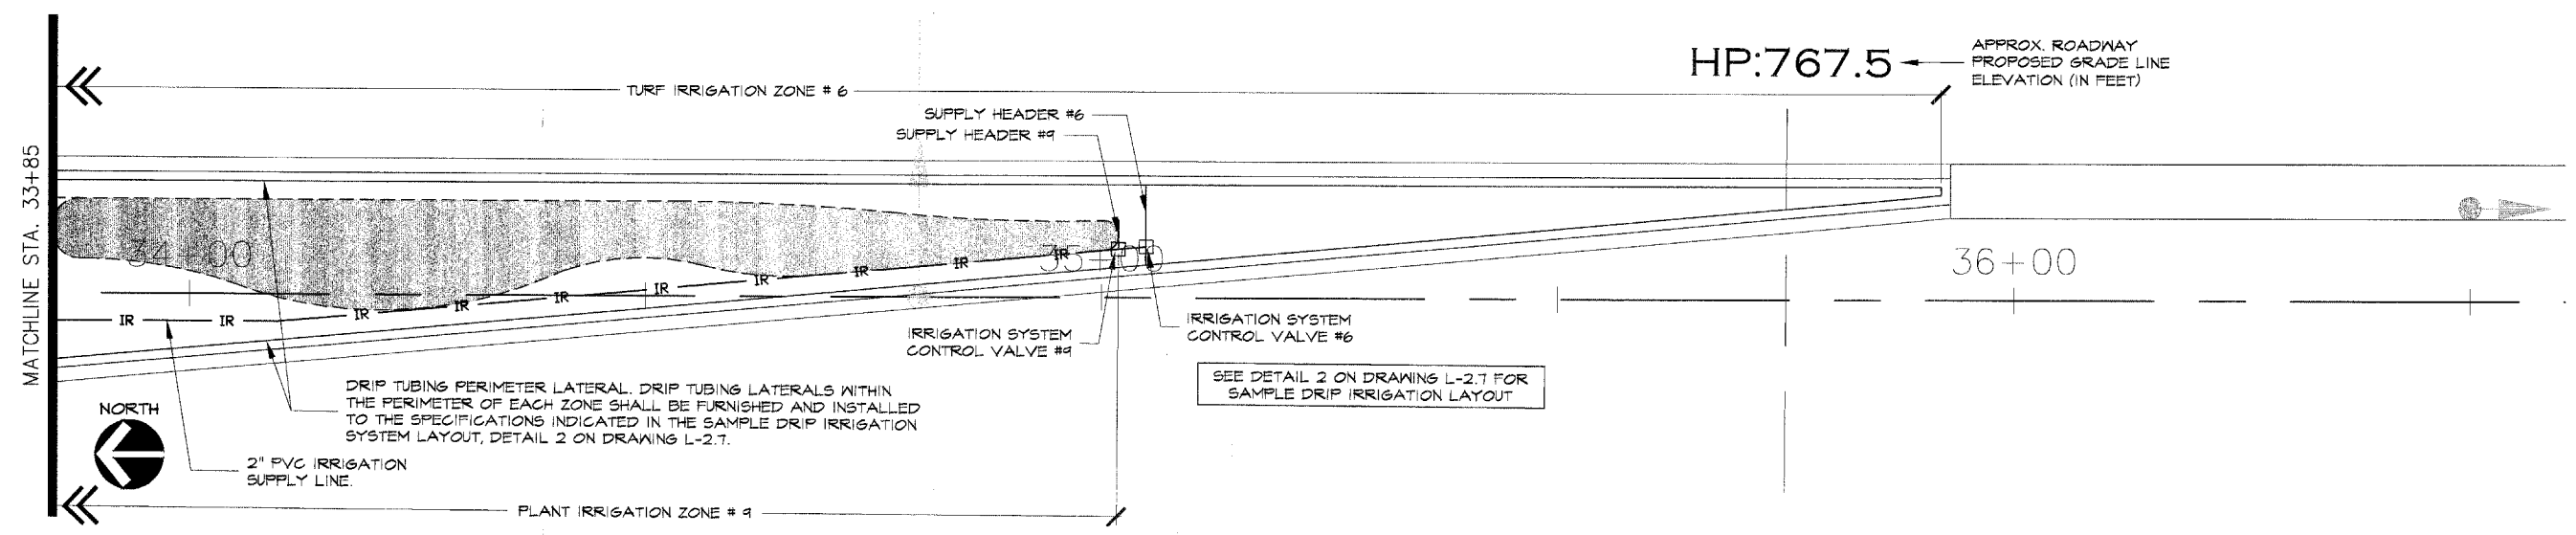

MEDIAN PLANTER SEGMENT MP-2.04

SCALE: 1" = 10'-0"

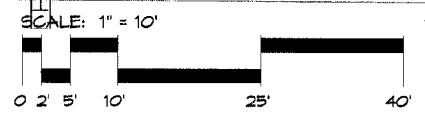

MEDIAN PLANTER SEGMENT MP-2.05

SCALE: 1" = 10'-0"

HAYDEN BULIN LARSON
 Design Group Ltd.
 750 North Franklin Street, Suite 205
 Chicago, Illinois 60610
 312.943.3234 FAX 312.943.3302

RANDALL ROAD MEDIANS
 City of St. Charles
 St. Charles, Illinois

HBL Submittal: Dec. 23, 2004
 HBL Project No.: 04-001.01
 CADD File: h-irrigation.dwg
 Drawn By: J.E.
 Approved By: J.E.
 Revisions:

IRRIGATION PLANS