



F.A.P. ROUTE	COUNTY	SECTION	COUNTY	TOTAL SH.
336	99-00243-00-PV	83782	KANE	268 1
CONTRACT NO. 83782				
LANDSCAPING PLANS				
F.H.W.A. REG.5 ILLINOIS PROJECT F-0336(0)				

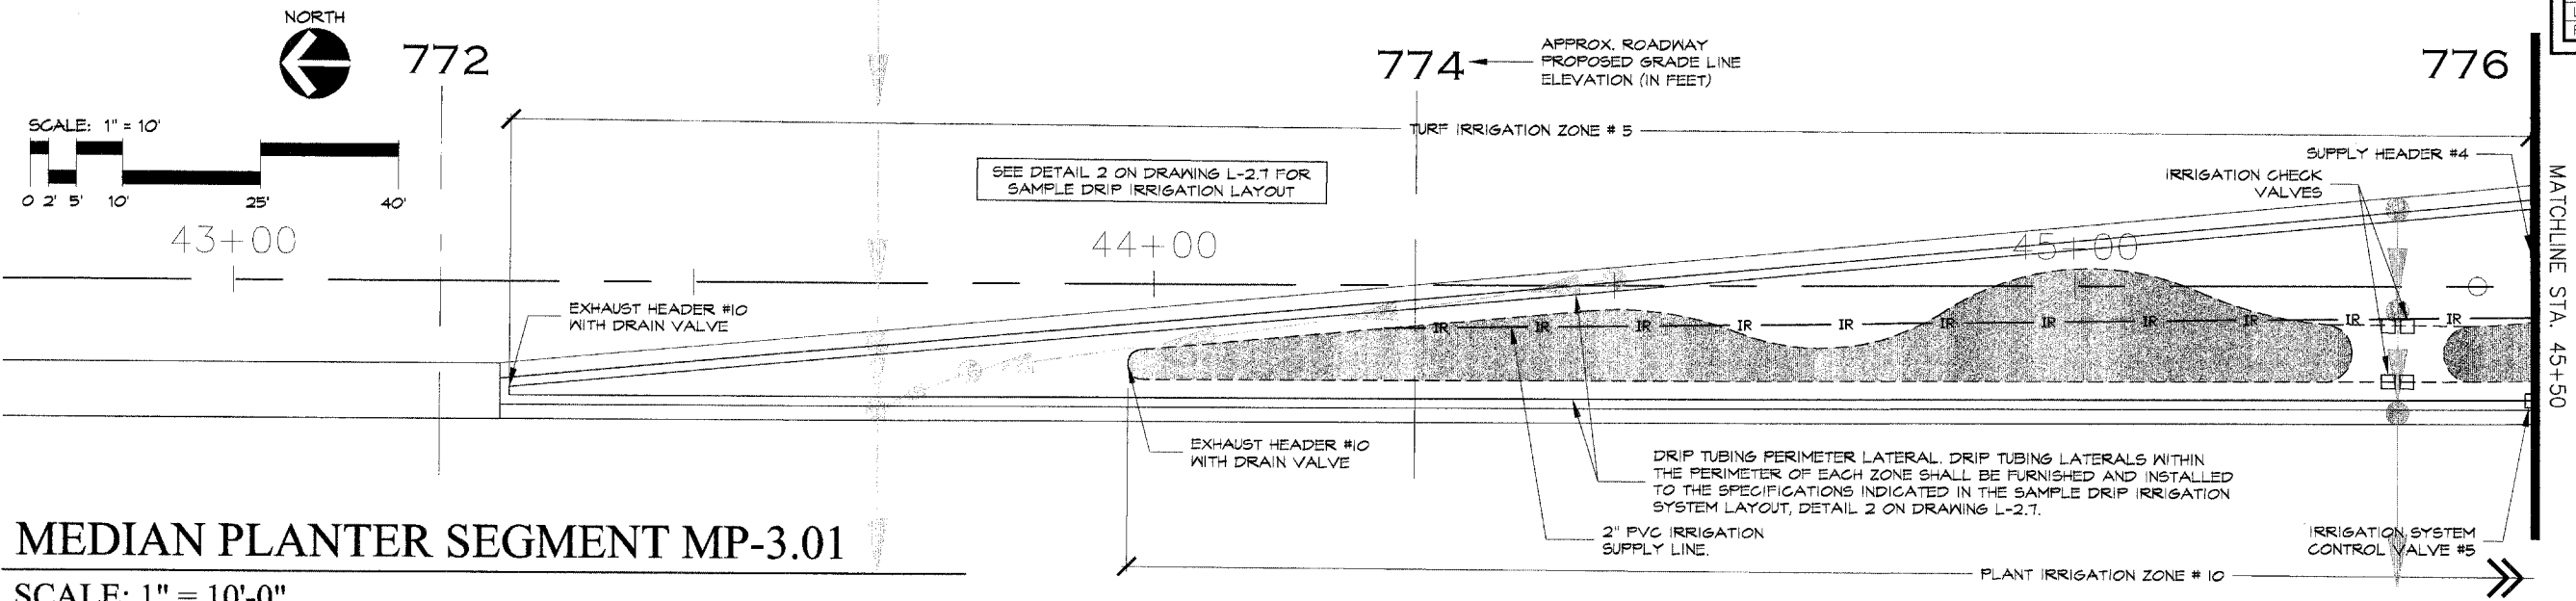

MEDIAN PLANTER SEGMENT MP-3.01
SCALE: 1" = 10'-0"

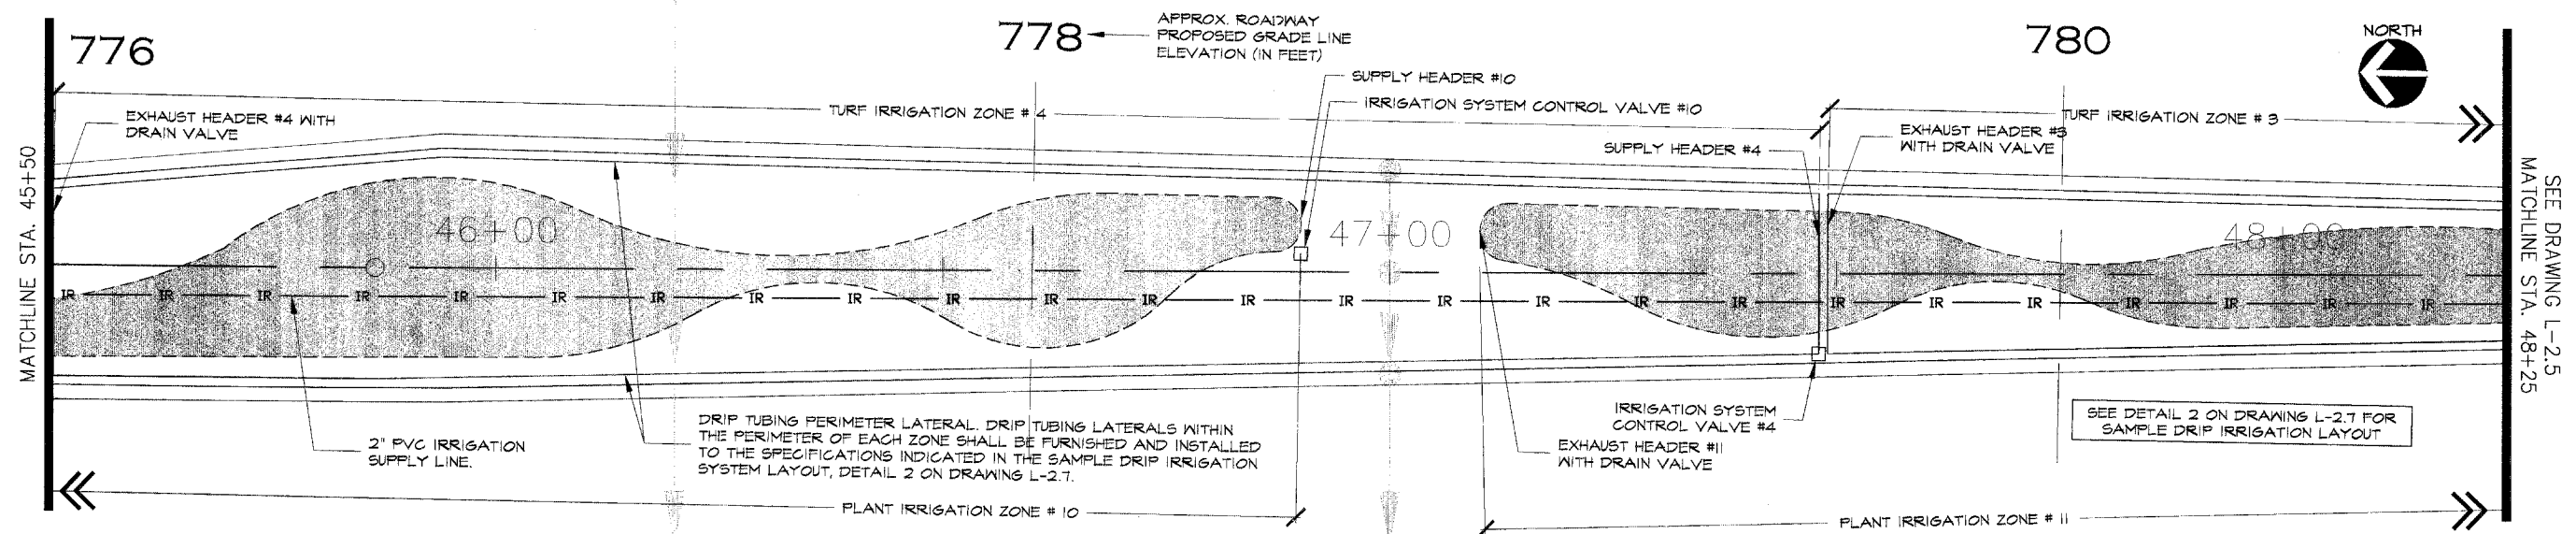

MEDIAN PLANTER SEGMENT MP-3.02
SCALE: 1" = 10'-0"

HAYDEN BULIN LARSON
Design Group Ltd.
750 North Franklin Street, Suite 205
Chicago, Illinois 60610
312.943.3234 FAX 312.943.3302

RANDALL ROAD MEDIANS
City of St. Charles
St. Charles, Illinois

HBL Submittal: Dec. 23, 2004
HBL Project No.: 04-001.01
CADD File: h-irrigation.dwg
Drawn By: J.E.
Approved By: J.E.
Revisions:

IRRIGATION PLANS