
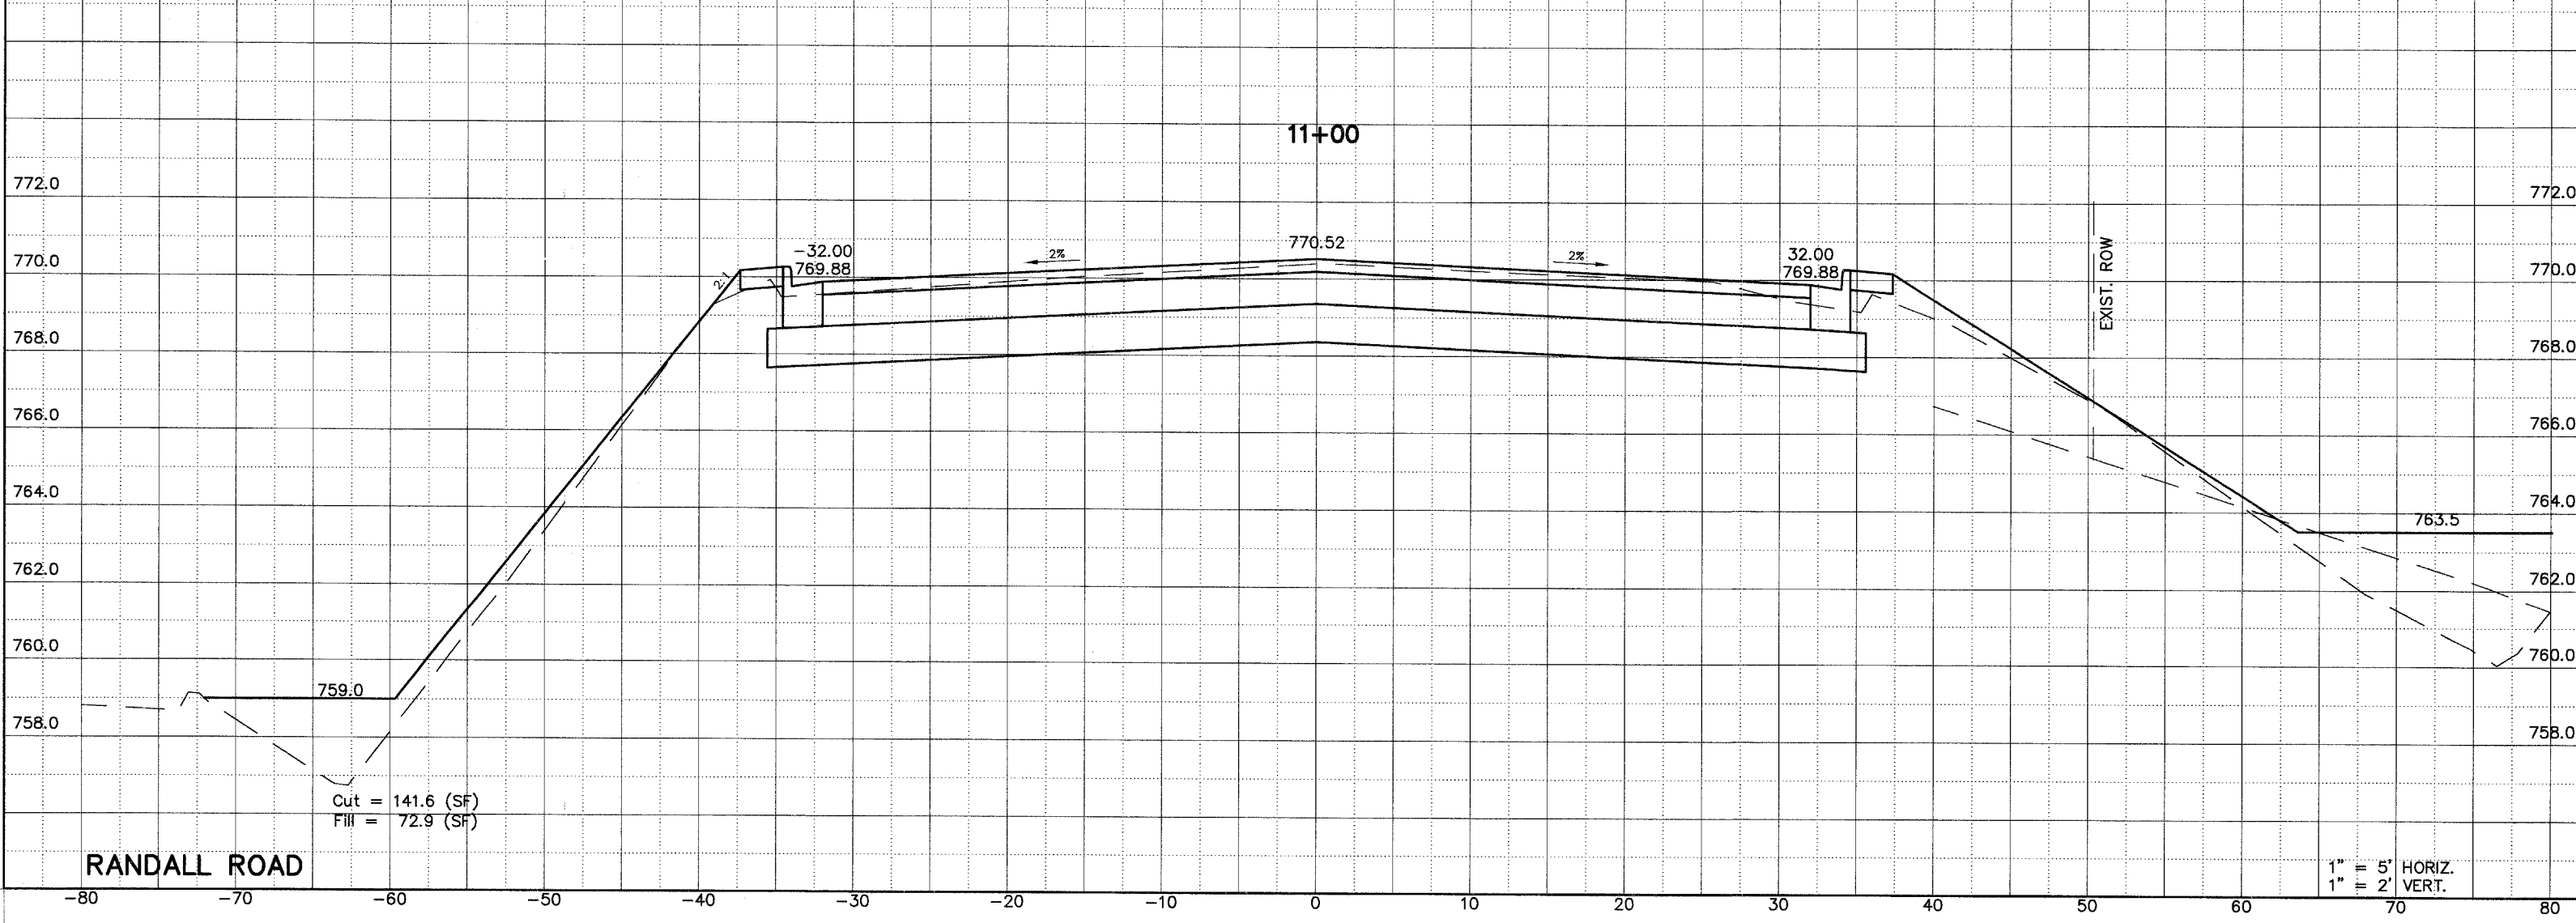


F.A.P. ROUTE	COUNTY SECTION	COUNTY	TOTAL SHEET
336	99-00243-00-PV	KANE	268
	CONTRACT NO.		SHTS. NO.
	83782		206
CROSS SECTION STA. 11+00 TO STA. 11+25			
F.H.W.A. REG. 5 ILLINOIS PROJECT F-0336(008)			

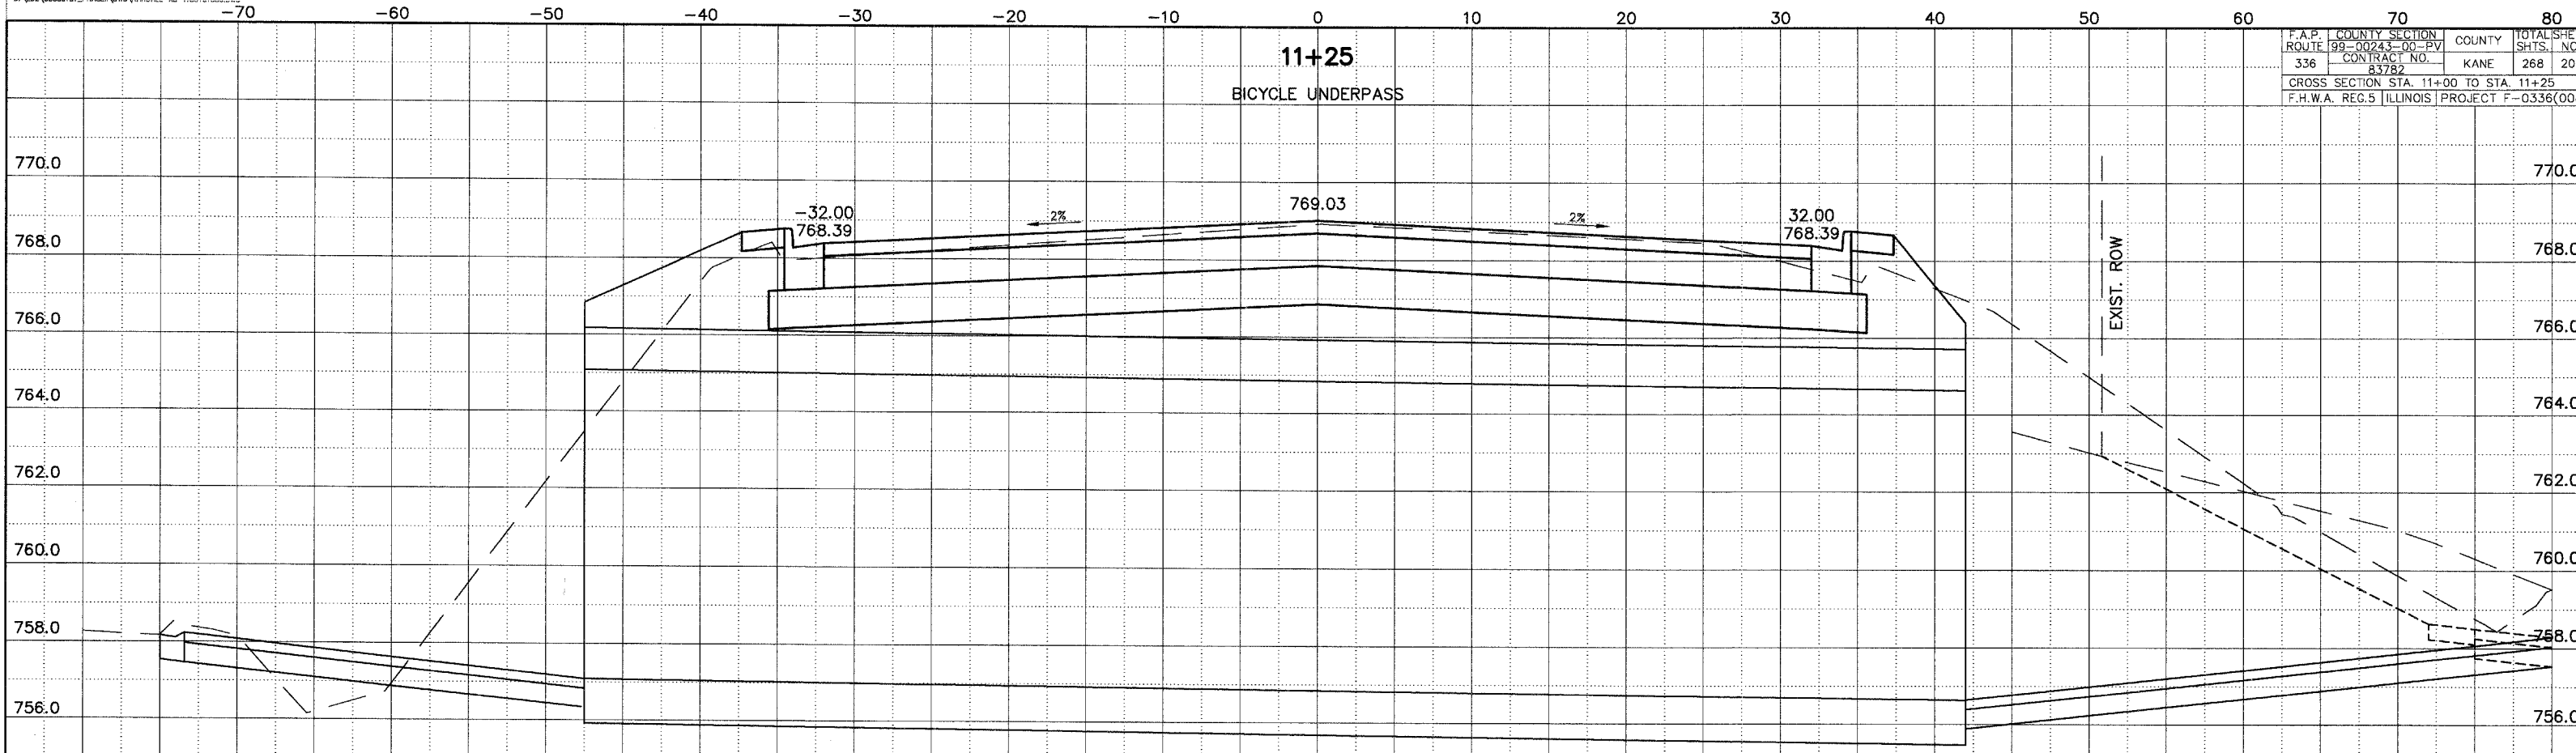

**RANDALL ROAD**