
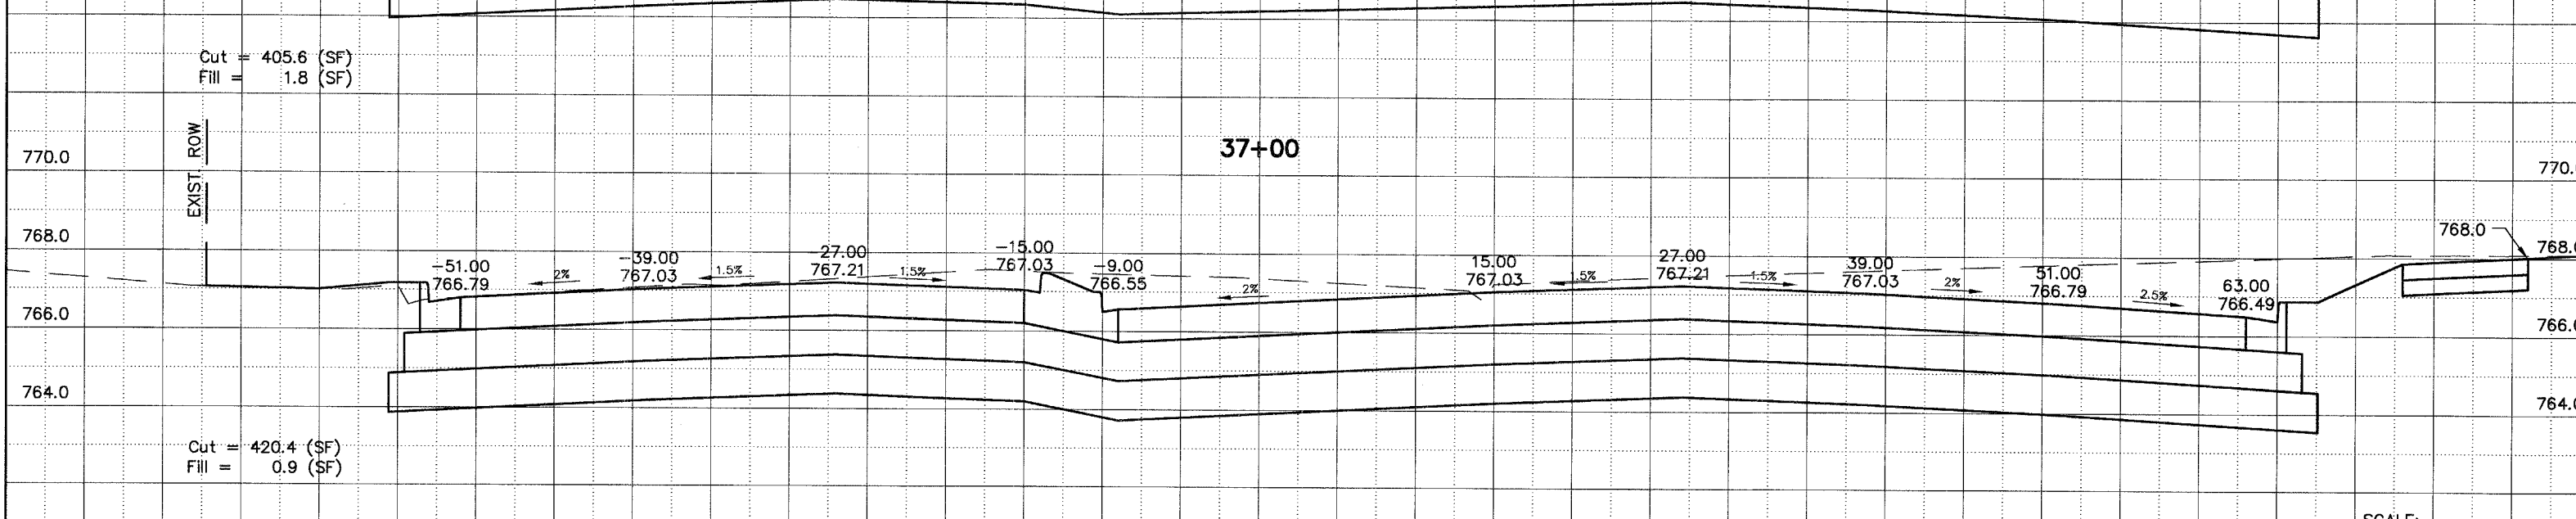
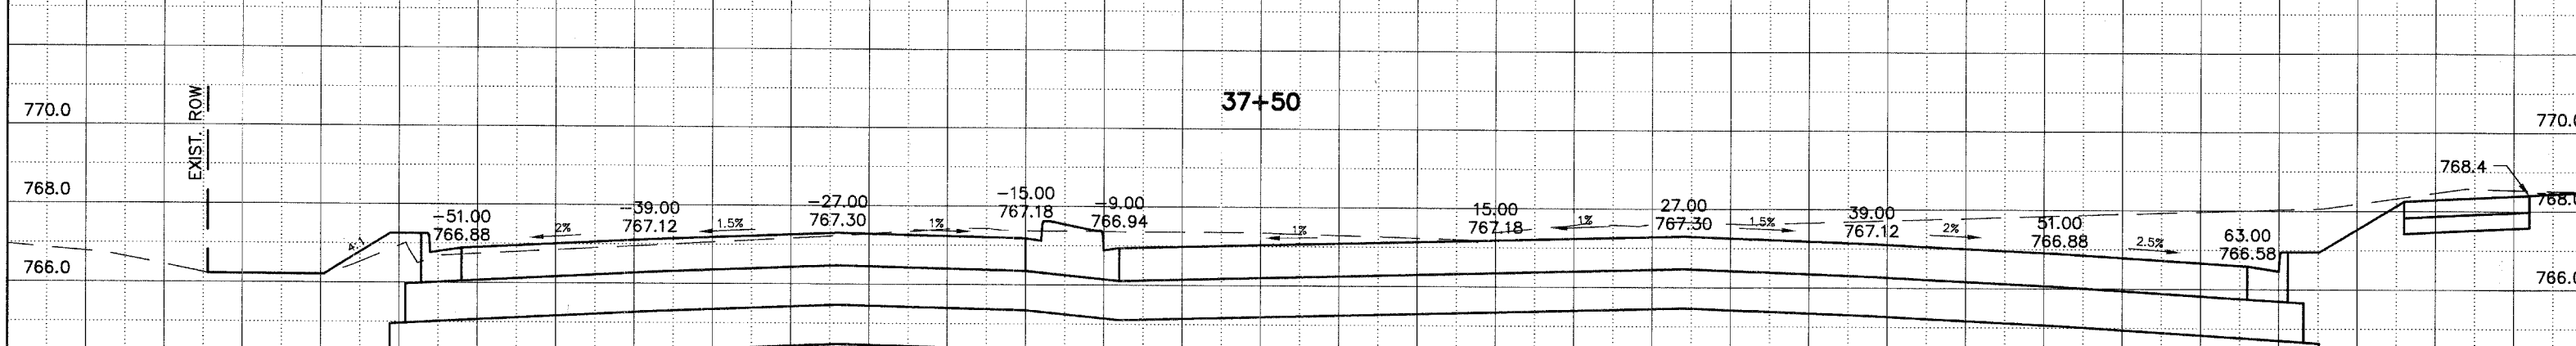
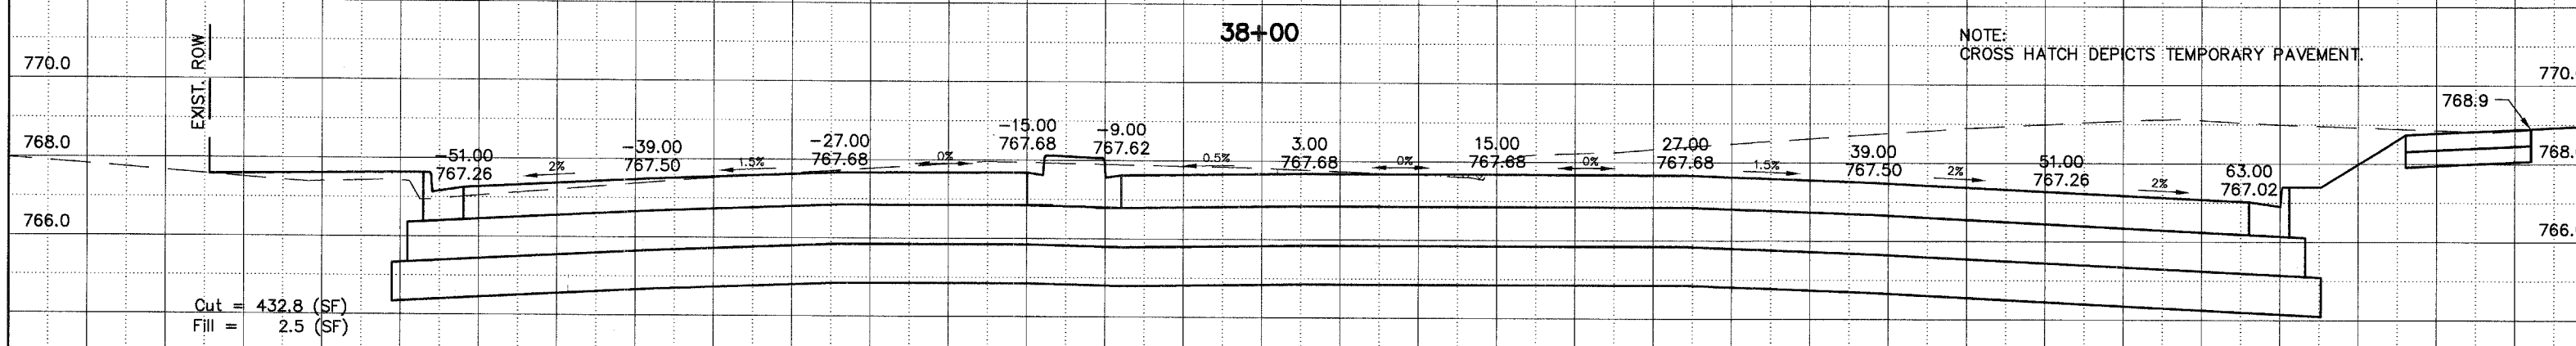


-80 -70 -60 -50 -40 -30 -20 -10 0 10 20 30 40 50 60 70 80

F.A.P. COUNTY SECTION	TOTAL SHEETS
ROUTE 99-00243-00-PV	288
336 CONTRACT NO. 83782	22
KANE	
CROSS SECTION STA. 37+00 TO STA. 38+50	
F.H.W.A. REG.5 ILLINOIS PROJECT F-0336(00)	

SEE SHEET 109 109 FOR IL. ROUTE 64 INTERSECTION ELEVATIONS

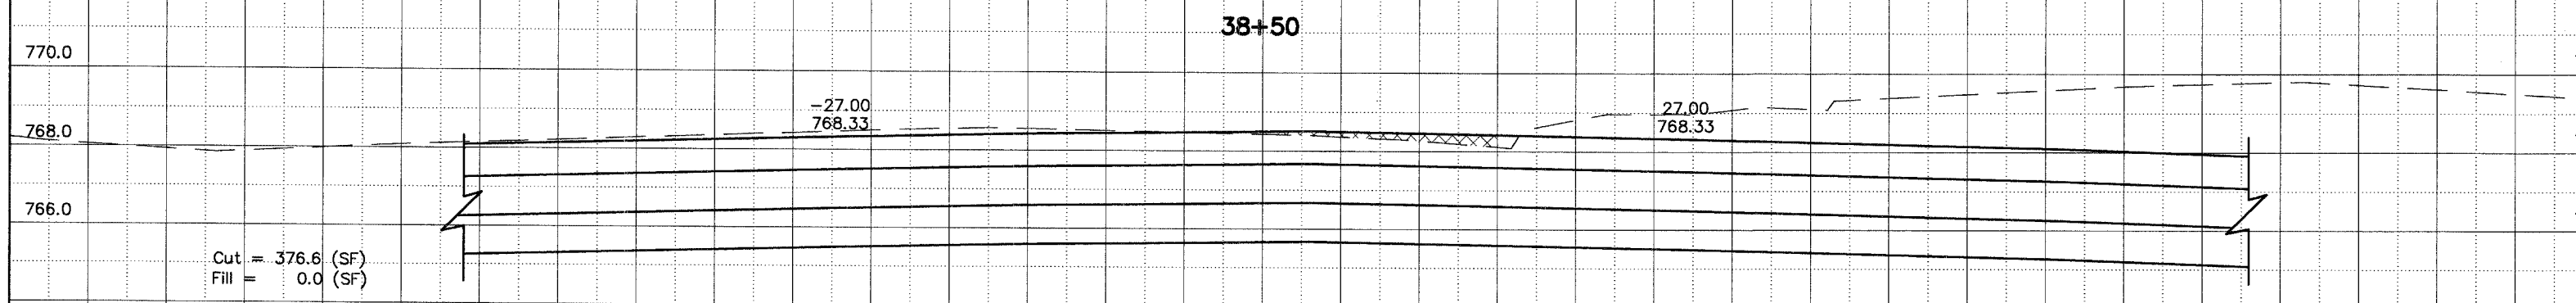

RANDALL ROAD

SCALE:  
1" = 5' HORIZ.  
1" = 2' VERT.

-80 -70 -60 -50 -40 -30 -20 -10 0 10 20 30 40 50 60 70 80