



F.A.P. COUNTY SECTION	ROUTE 99-00243-00-PV	COUNTY	TOTAL SHEETS
336	CONTRACT NO. 83782	KANE	268 22
CROSS SECTION STA. 39+00 TO STA. 40+00			
F.H.W.A. REG. 5 ILLINOIS PROJECT F-0336(00)			


SEE SHEET 109 FOR IL. ROUTE 64 INTERSECTION ELEVATIONS

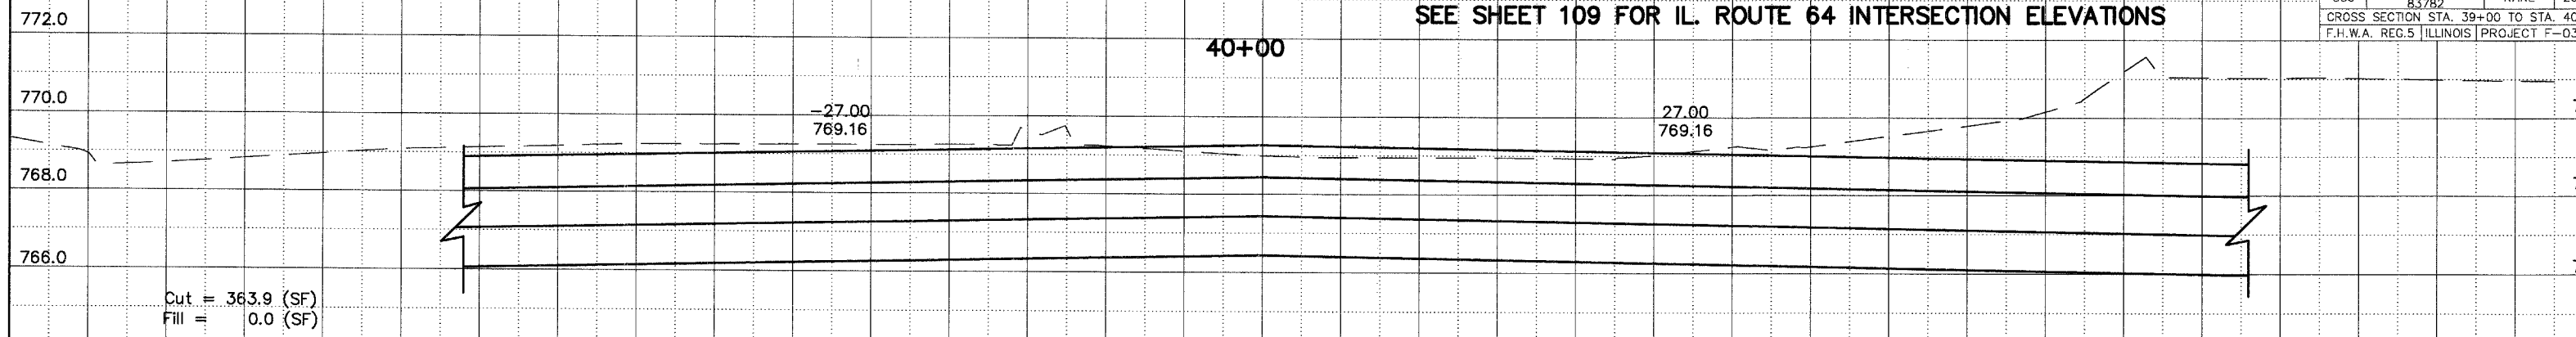


SEE SHEET 109 FOR IL. ROUTE 64 INTERSECTION ELEVATIONS

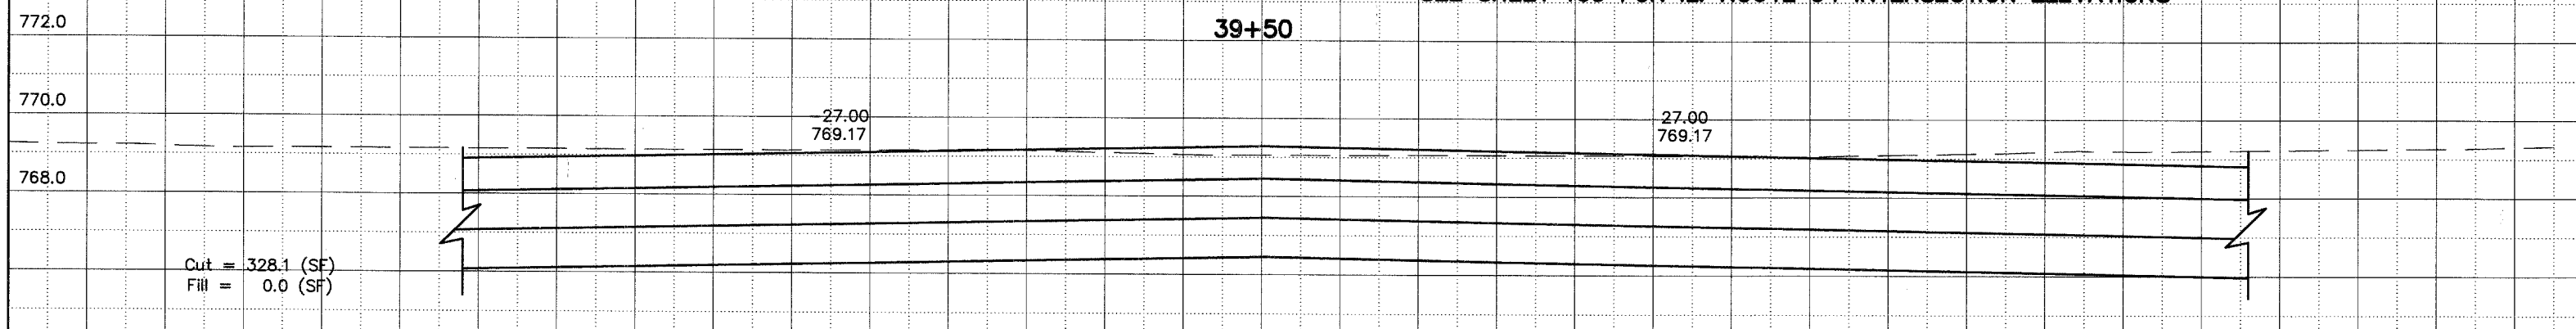

SEE SHEET 109 FOR IL. ROUTE 64 INTERSECTION ELEVATIONS

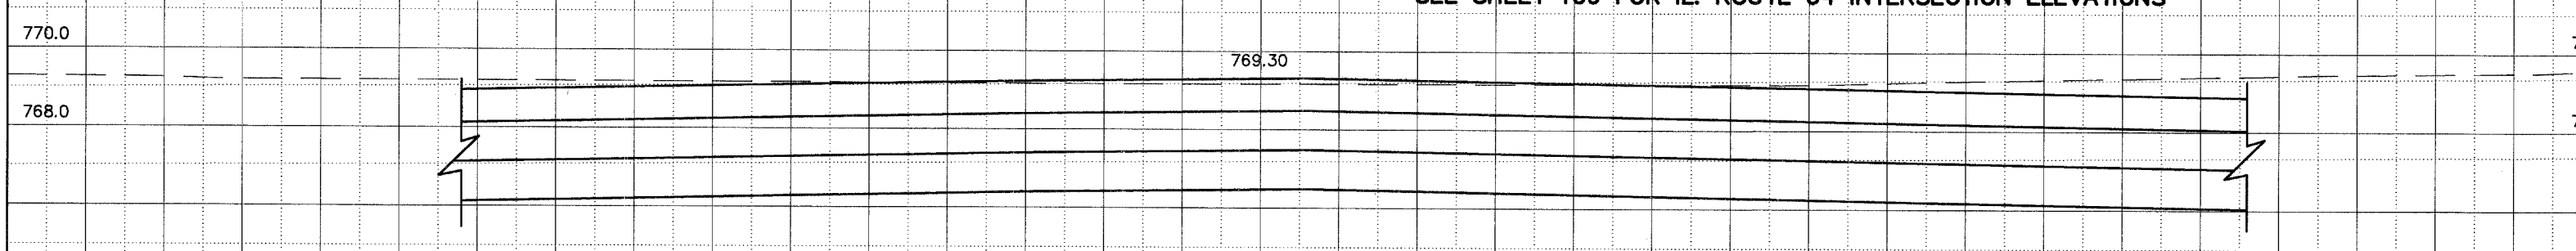

SEE SHEET 109 FOR IL. ROUTE 64 INTERSECTION ELEVATIONS

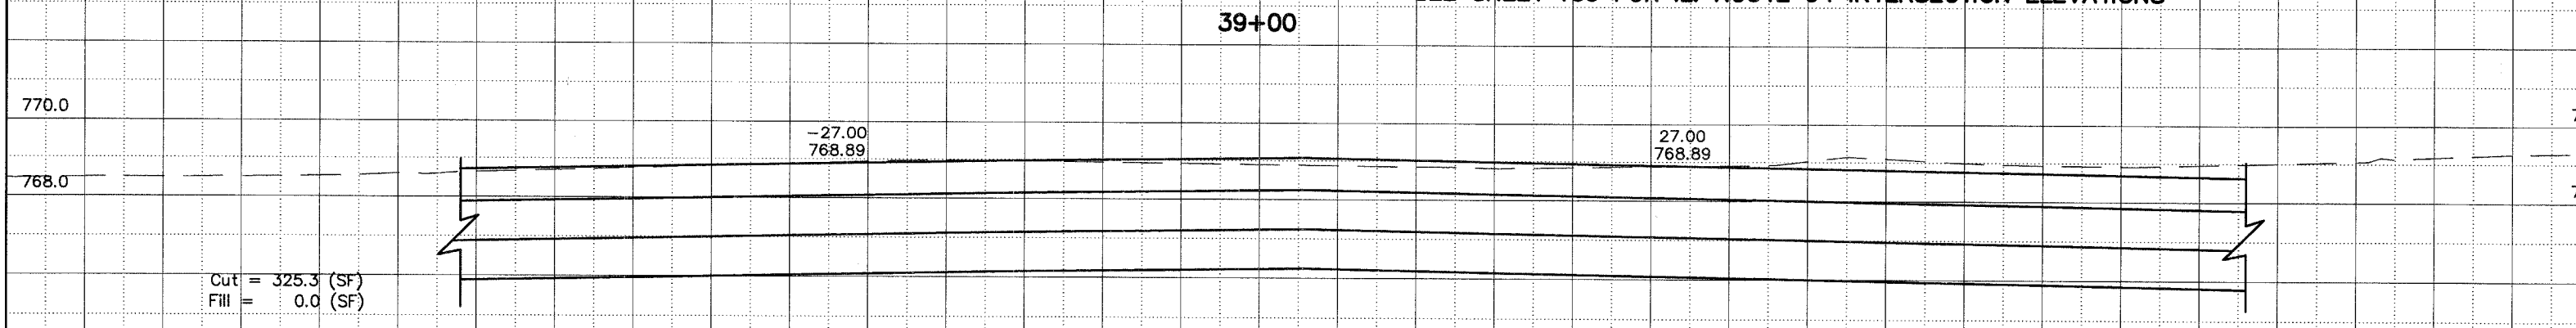

RANDALL ROAD

SCALE:
1" = 5' HORIZ.
1" = 2' VERT.