


F.A.P. ROUTE	COUNTY SECTION	TOTAL SHEETS
336	99-00243-00-PV	288
CONTRACT NO.	COUNTY	SHEET NO.
83782	KANE	23
CROSS SECTION STA. 51+50 TO STA. 53+00		
F.H.W.A. REC.5 ILLINOIS PROJECT F-0336(00)		

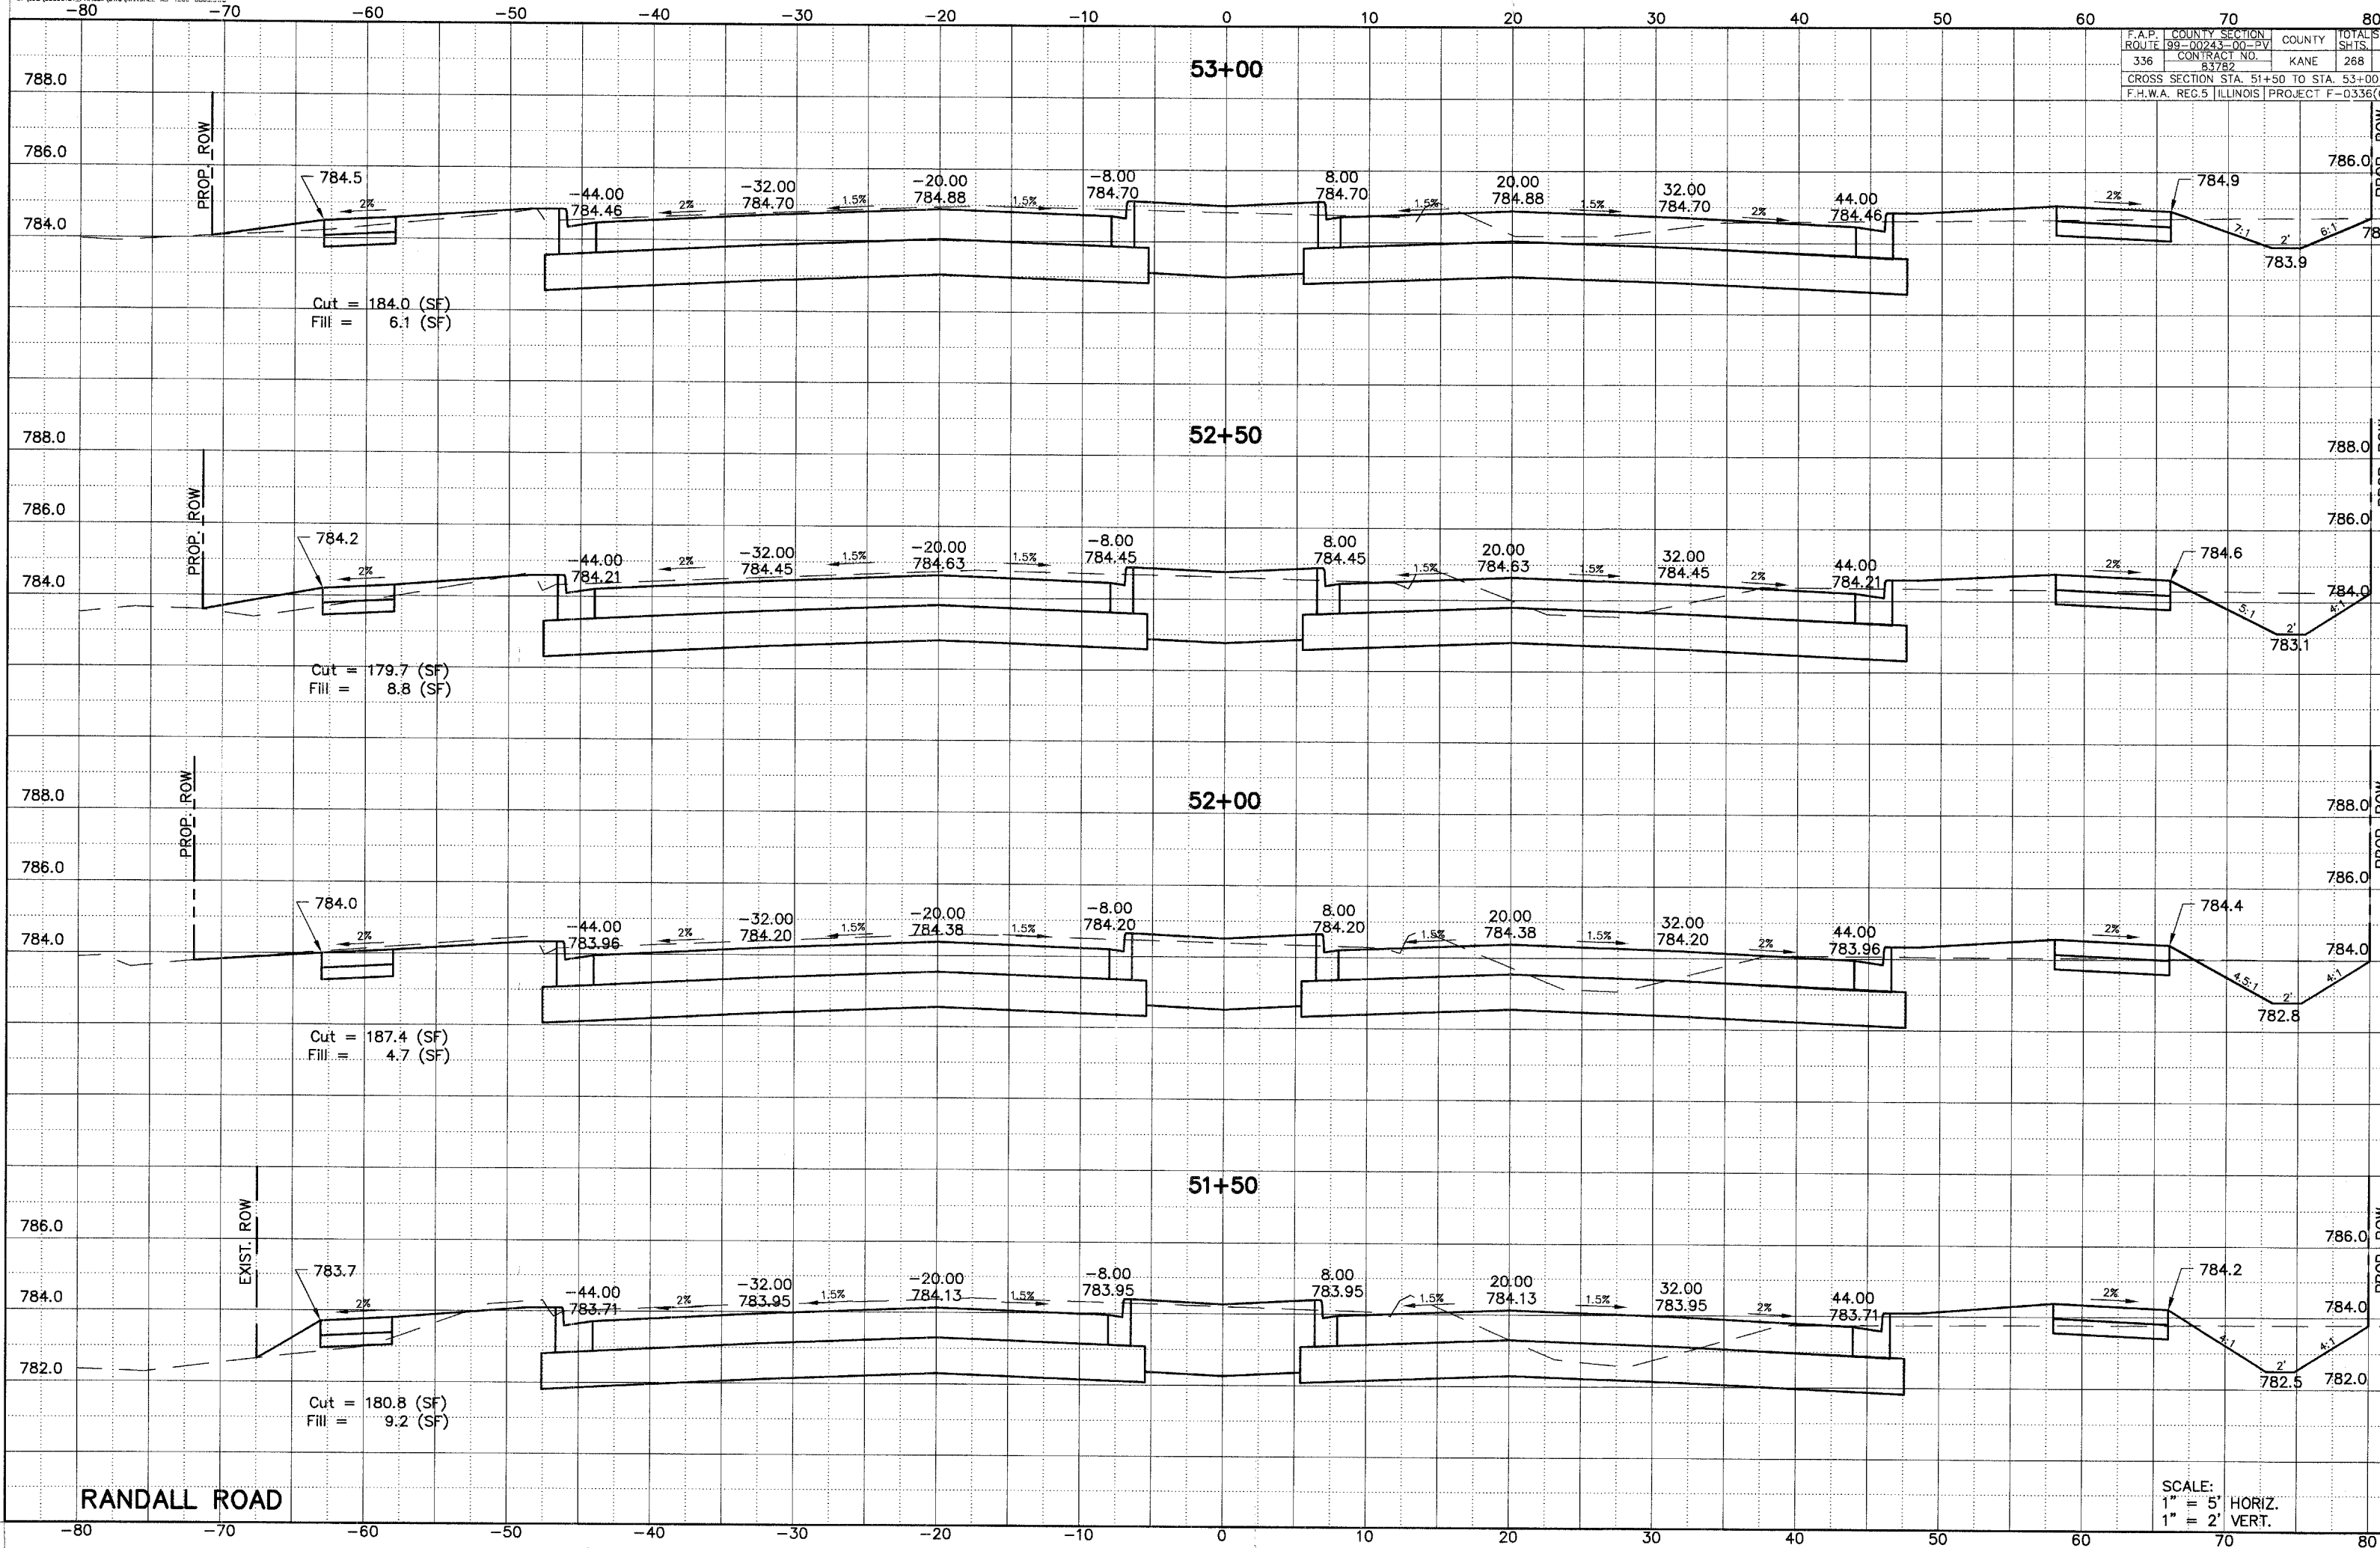

RANDALL ROAD

SCALE:
 1" = 5' HORIZ.
 1" = 2' VERT.