
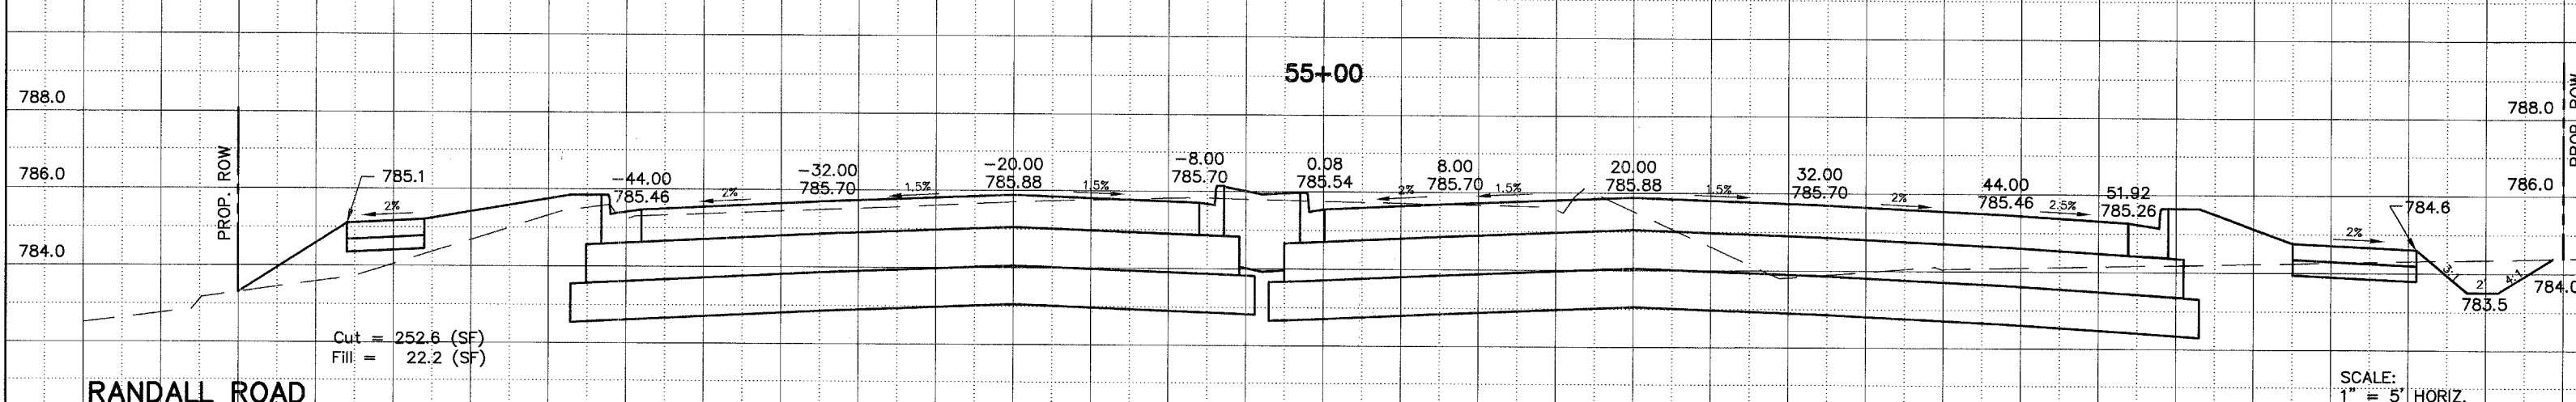
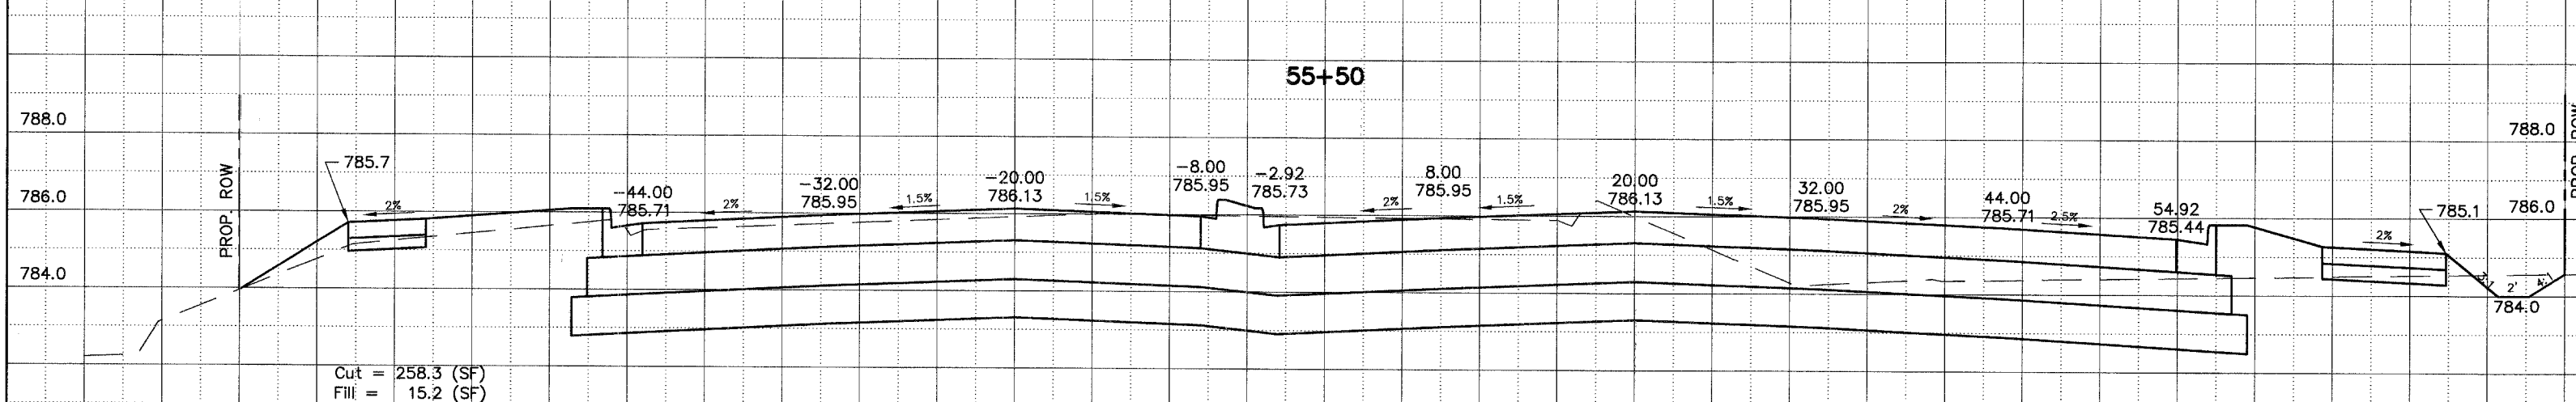
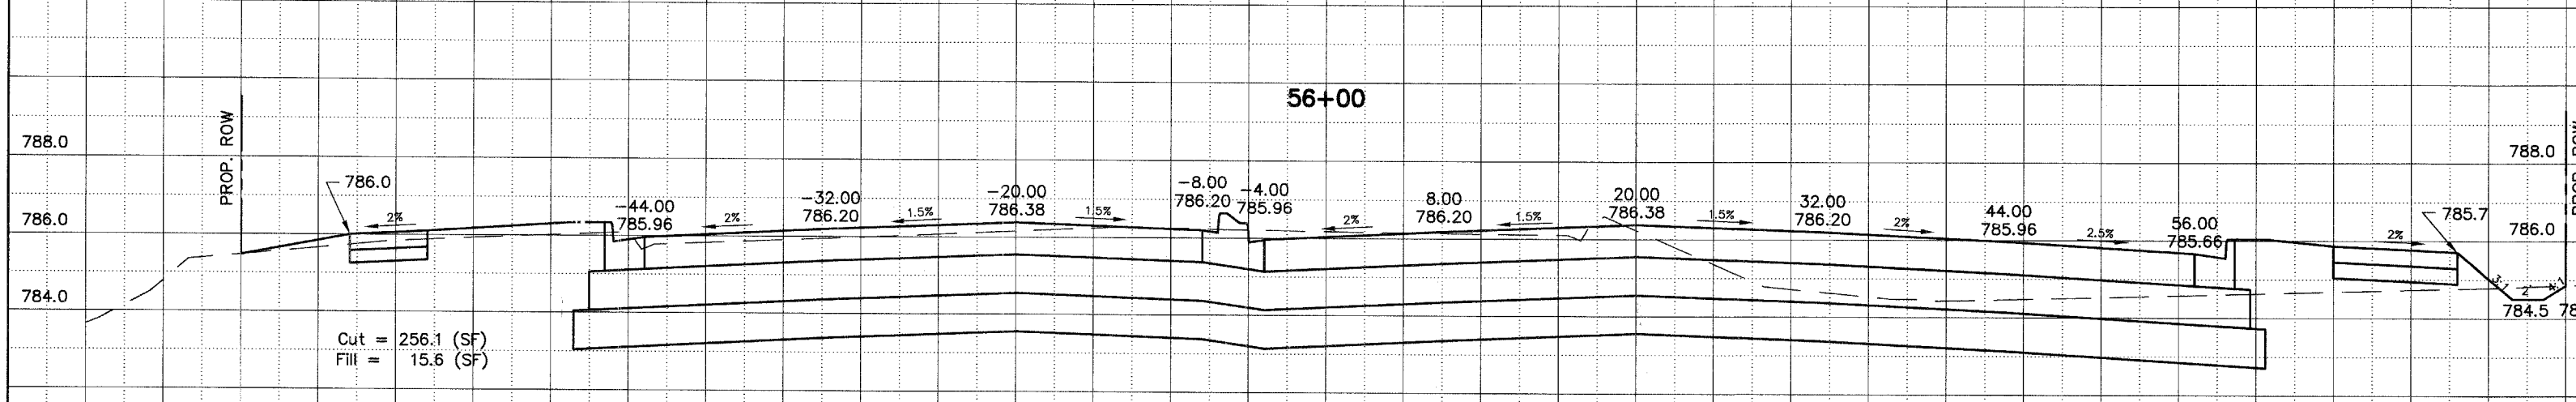


F.A.P. COUNTY SECTION	ROUTE 336	99-00243-00-PV	CONTRACT NO.	83782	COUNTY	KANE	TOTAL SHEETS	288	SHEET NO.	23
CROSS SECTION STA. 55+00 TO STA. 56+50										
F.H.W.A. REG. 5 ILLINOIS PROJECT F-0336(00)										

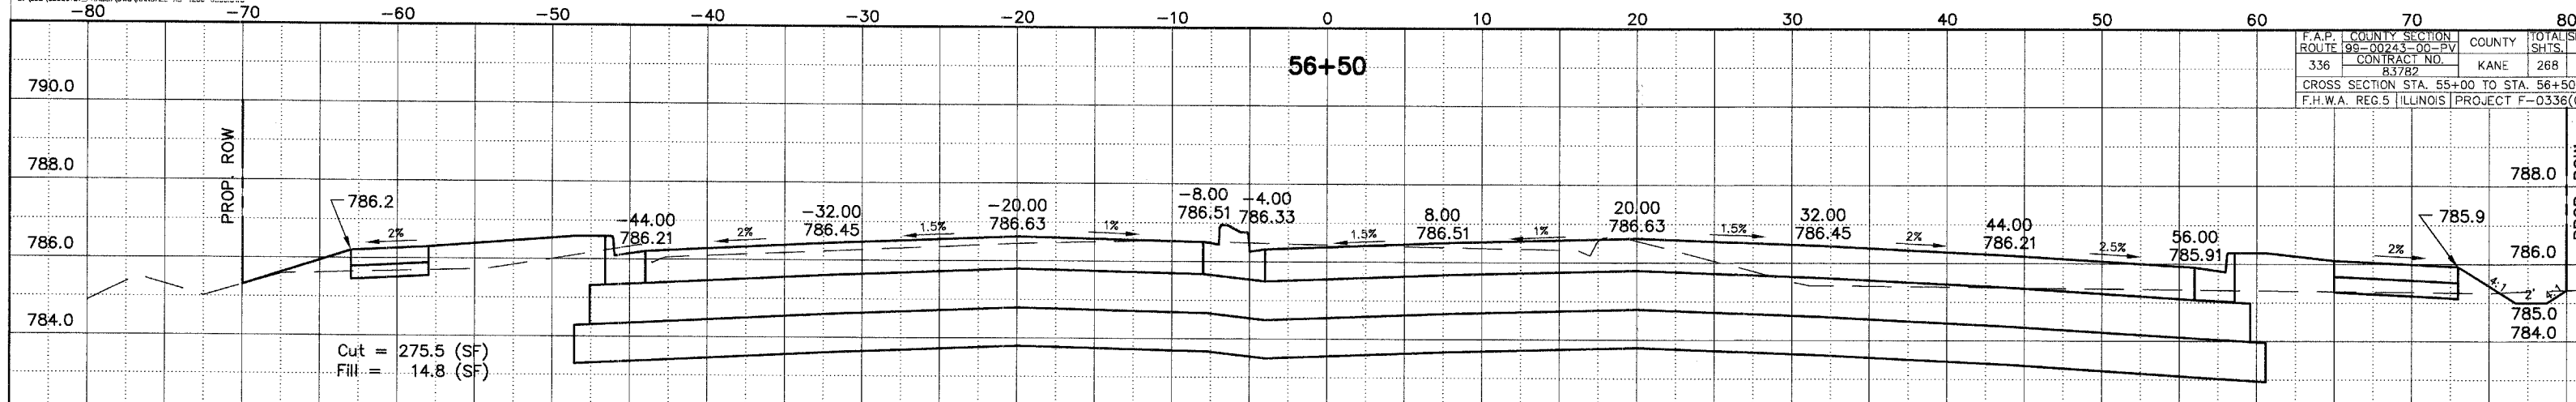

RANDALL ROAD

SCALE:
1" = 5' HORIZ.
1" = 2' VERT.