
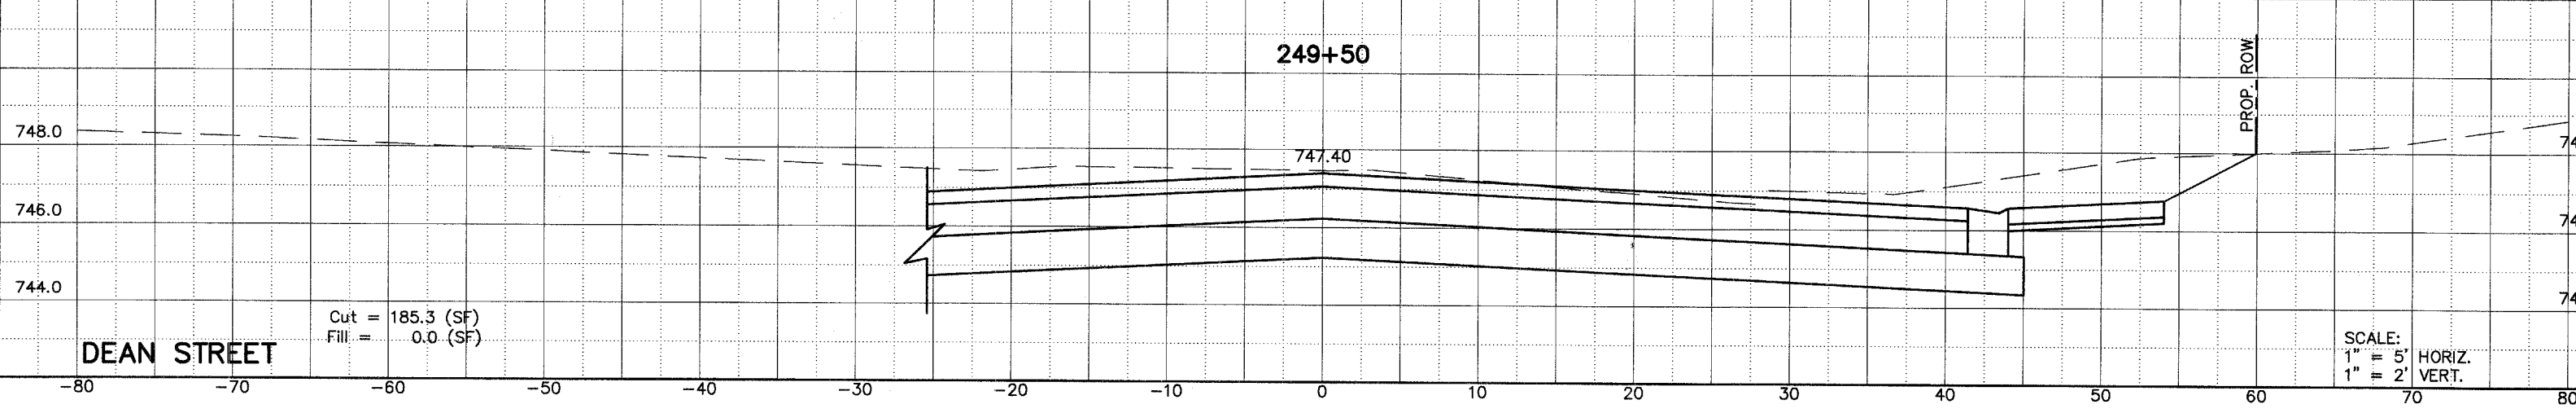
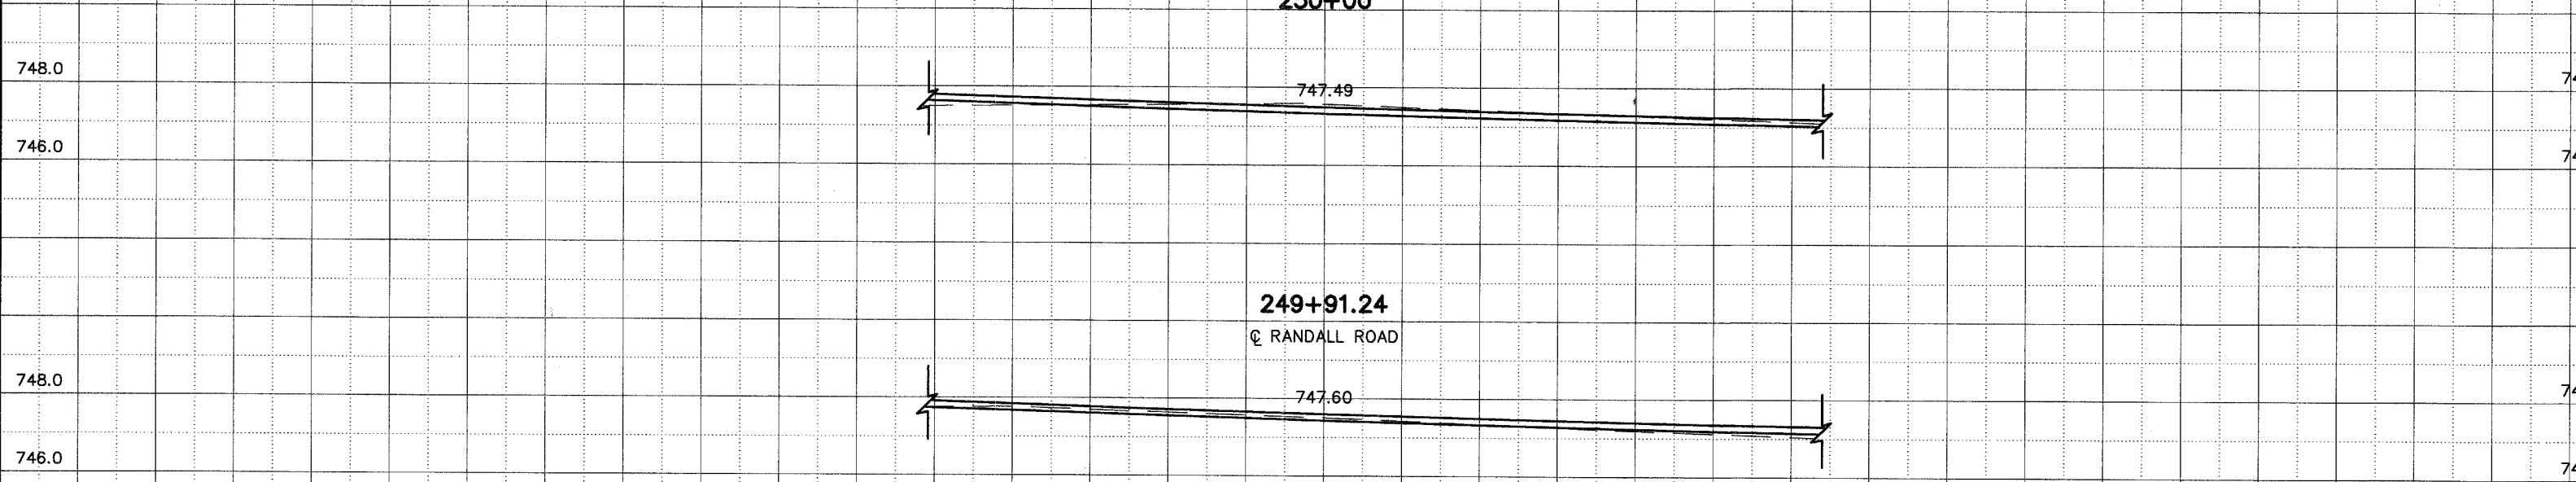
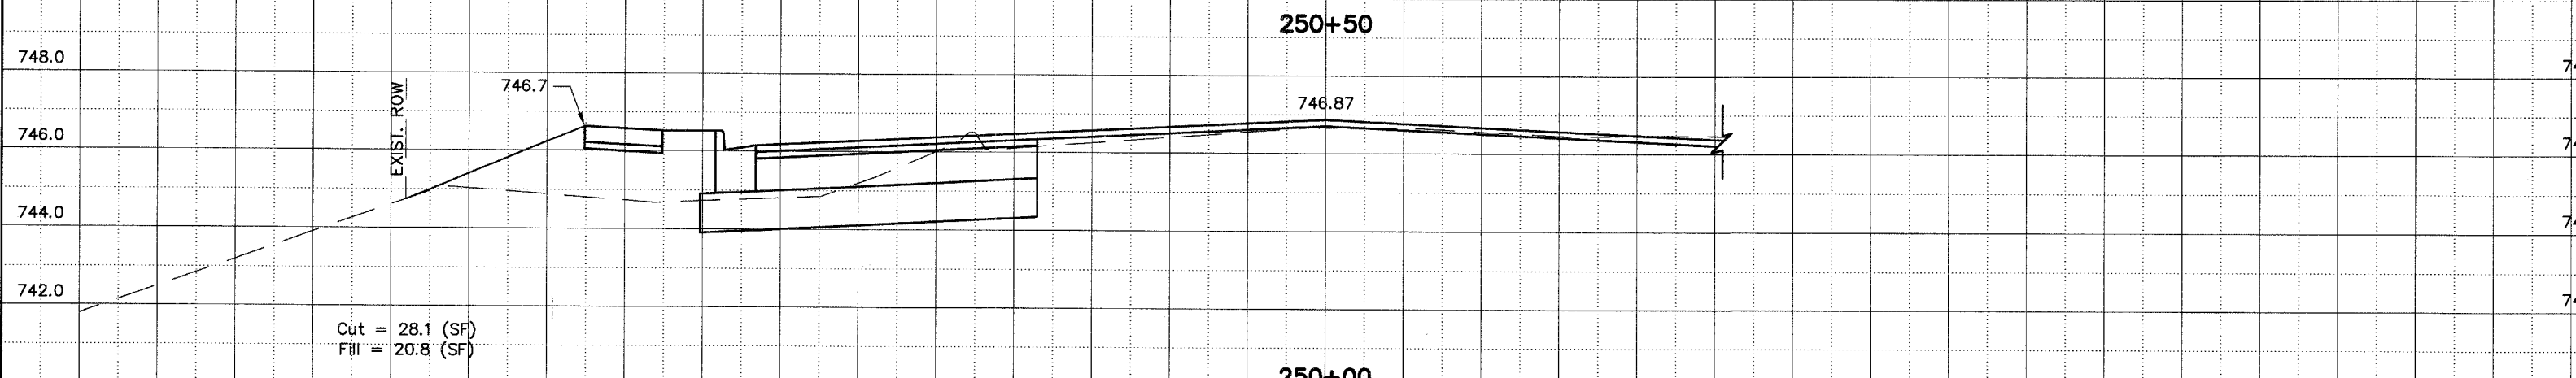


-80 -70 -60 -50 -40 -30 -20 -10 0 10 20 30 40 50 60 70 80

F.A.P. COUNTY SECTION	70	TOTAL SH.	2
ROUTE 99-00243-00-PV	KANE	268	2
CONTRACT NO. 83782			
CROSS SECTION STA. 249+50 TO STA. 251+00			
F.H.W.A. REG.5 ILLINOIS PROJECT F-0336(0)			

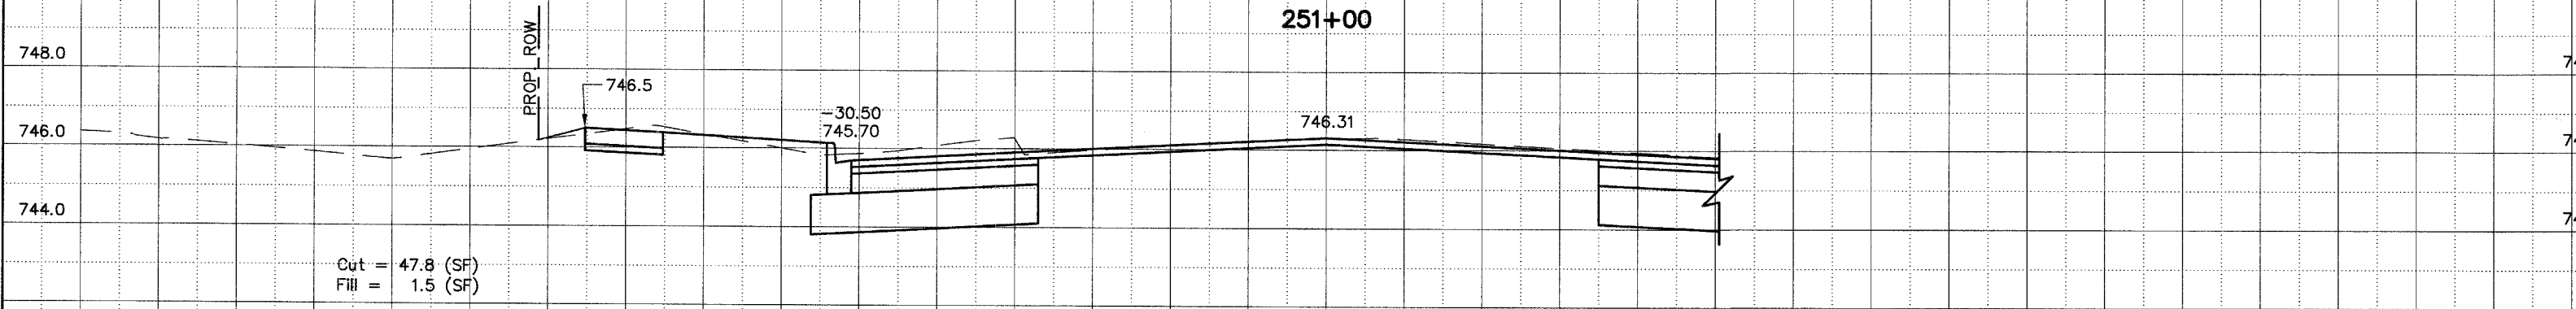

SCALE:
1" = 5' HORIZ.
1" = 2' VERT.