


F.A.U. RTE.	SECTION	COUNTY	TOTAL SHEETS	SHEET NO.
2670	03-00095-00-RS	LAKE	67	14
STA. 14+00		TO STA. 20+00		
FED. ROAD DIST. NO. 1 ILLINOIS		STPM - 8003 (442)		
CONTRACT NO.: 83784				

PLAN	SURVEYED	DATE
NOTE BOOK NO.	PLOTTED	BY
	CHECKED	
	DATE	
	BY	
	DATE	
	BY	
	DATE	

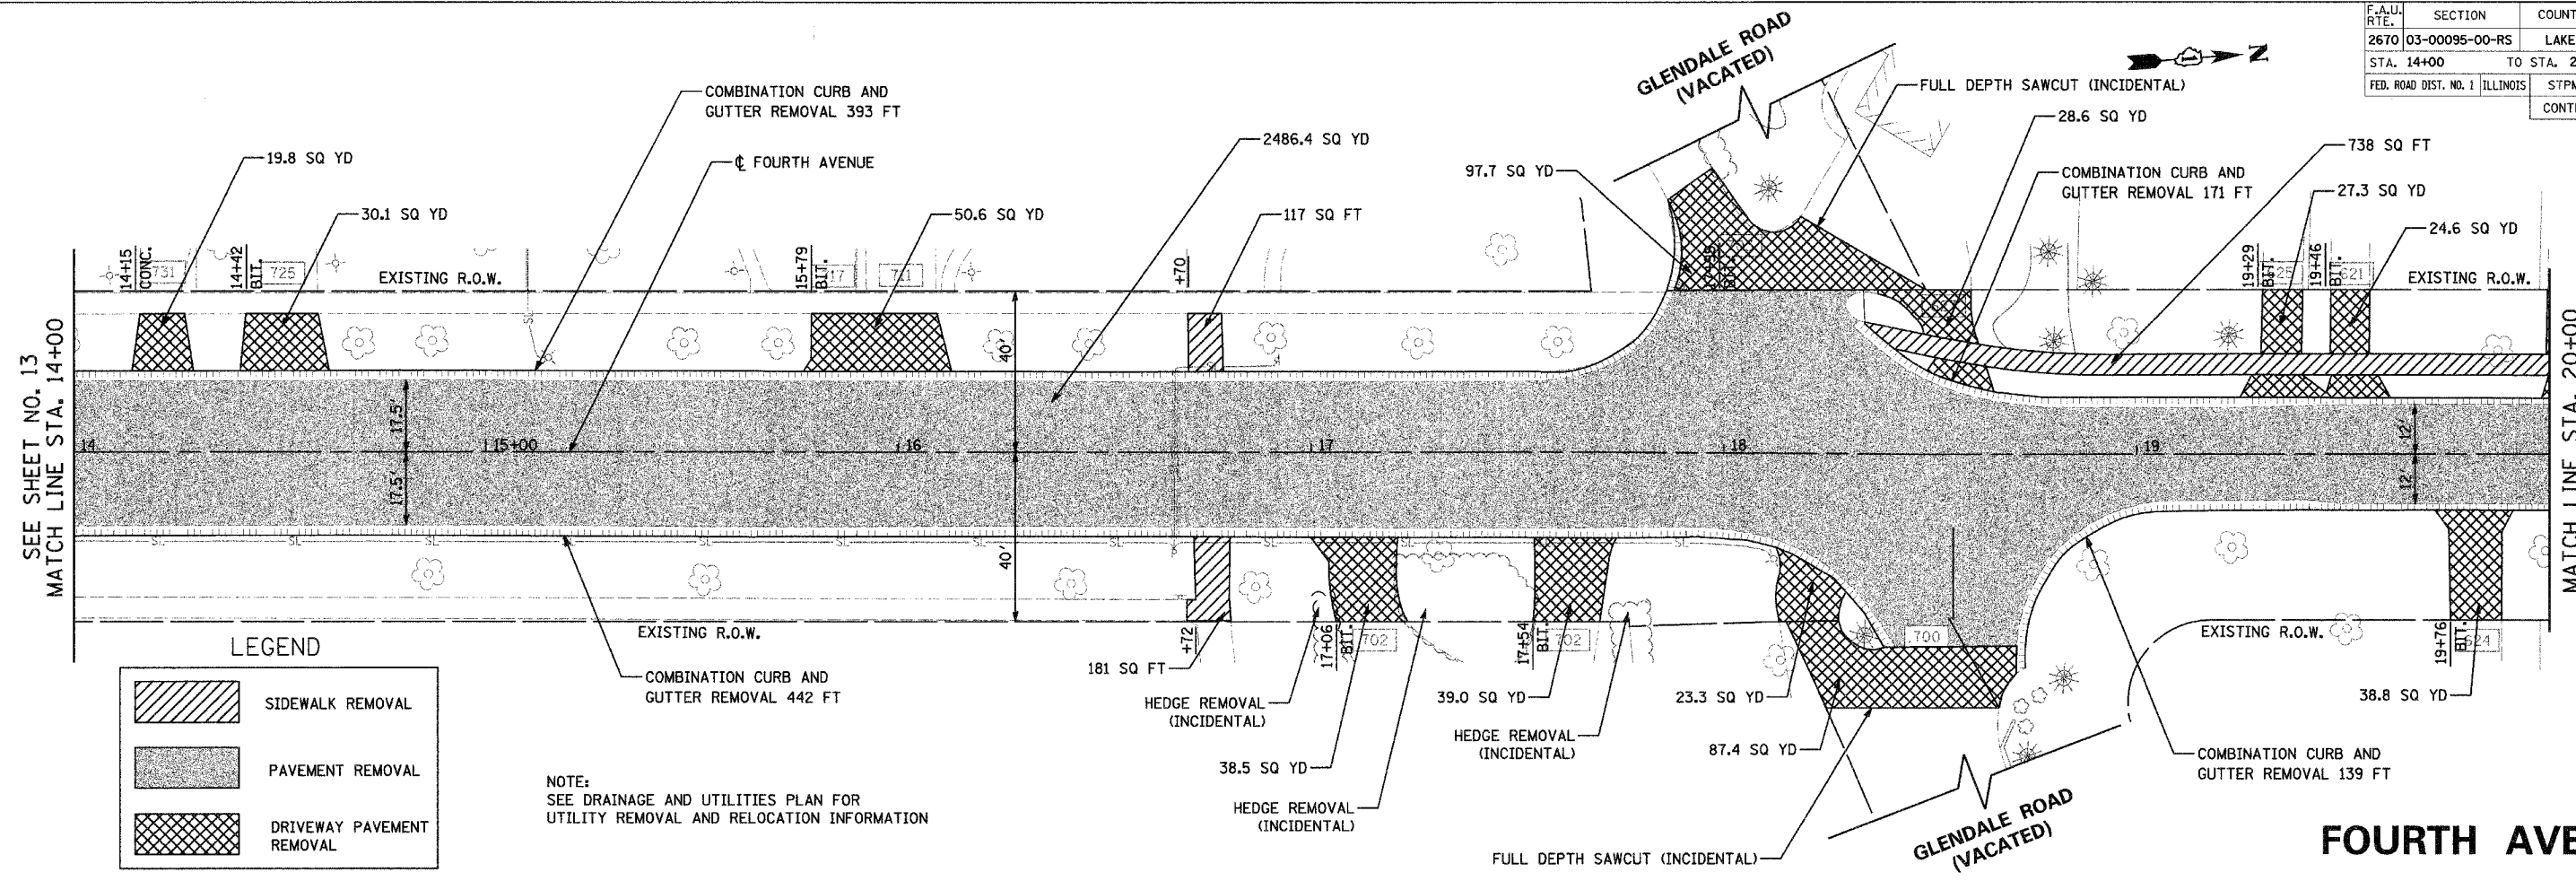


LEGEND

- SIDEWALK REMOVAL
- PAVEMENT REMOVAL
- DRIVEWAY PAVEMENT REMOVAL

NOTE:
SEE DRAINAGE AND UTILITIES PLAN FOR
UTILITY REMOVAL AND RELOCATION INFORMATION

FOURTH AVENUE

PROFILE	SURVEYED	DATE
NOTE BOOK NO.	PLOTTED	BY
	CHECKED	
	DATE	
	BY	
	DATE	
	BY	
	DATE	

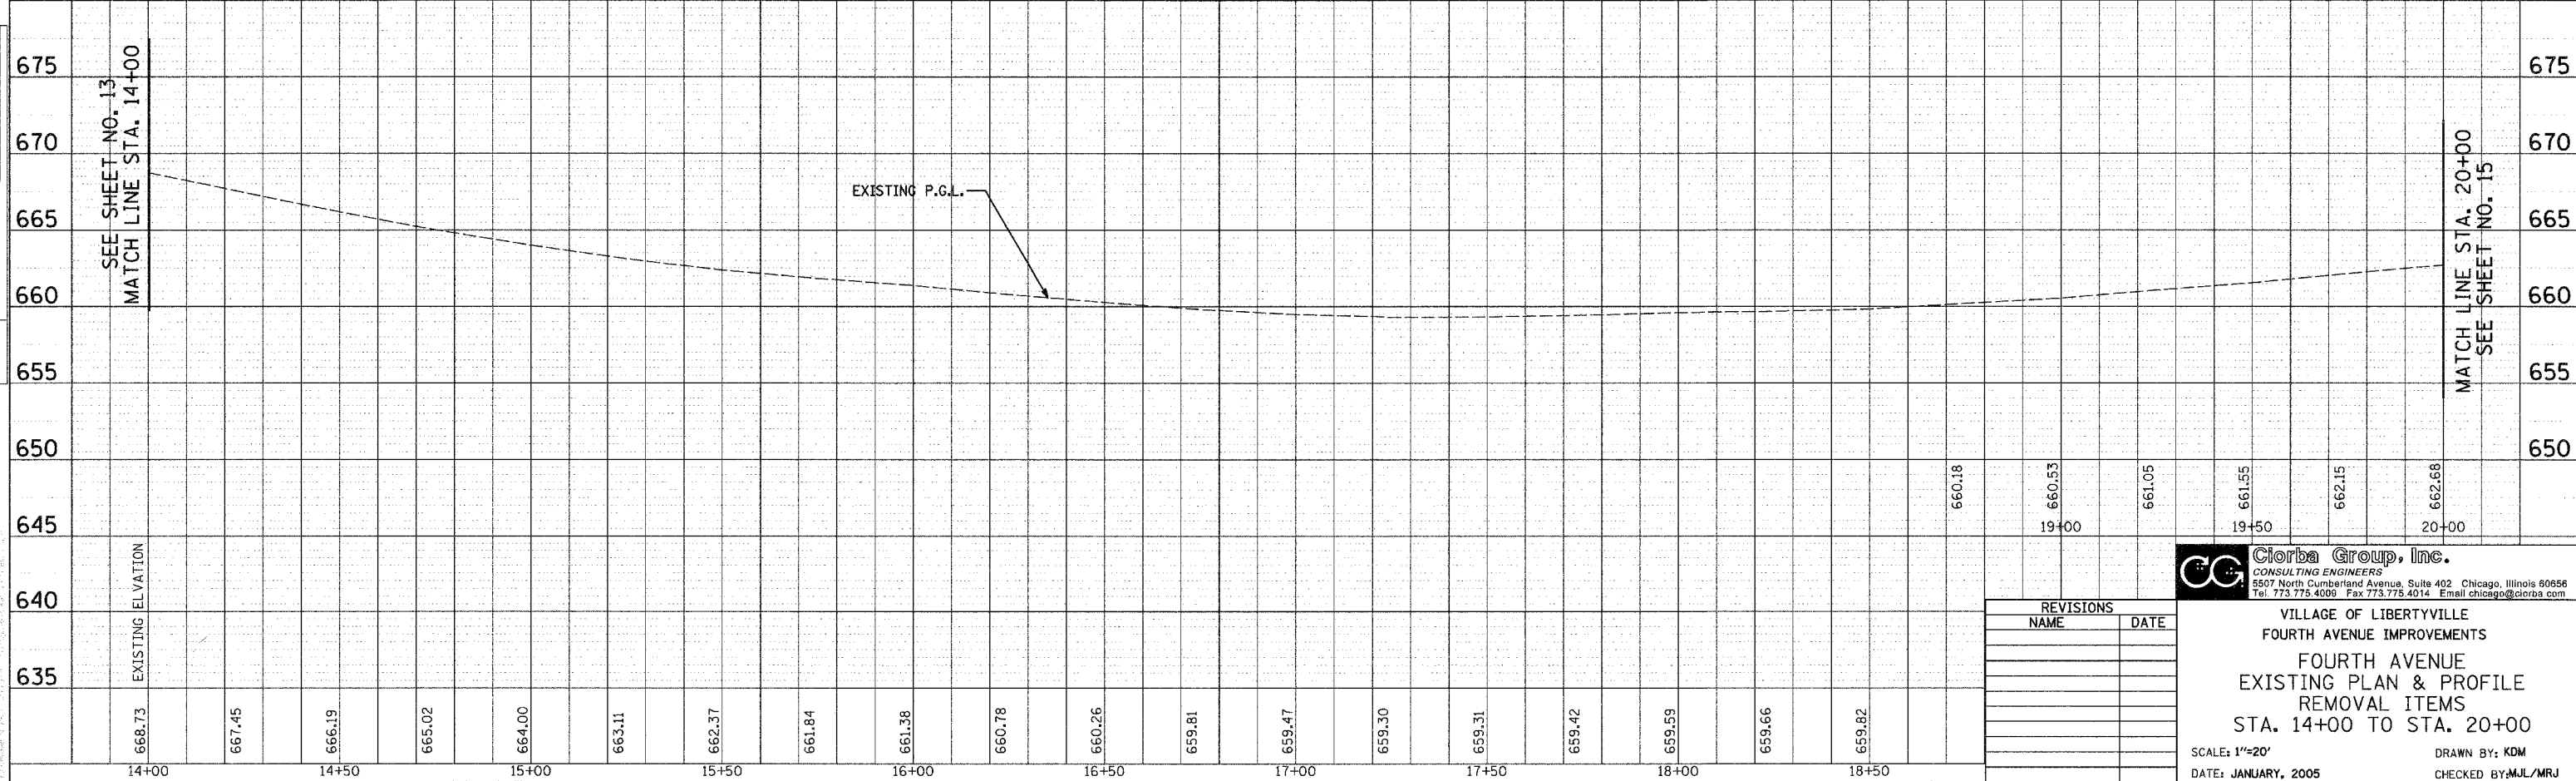

REVISIONS	
NAME	DATE

Clorba Group, Inc.
CONSULTING ENGINEERS
5507 North Cumberland Avenue, Suite 402 Chicago, Illinois 60656
Tel. 773.775.4009 Fax 773.775.4014 Email: chicago@clorba.com

VILLAGE OF LIBERTYVILLE
FOURTH AVENUE IMPROVEMENTS
FOURTH AVENUE
EXISTING PLAN & PROFILE
REMOVAL ITEMS
STA. 14+00 TO STA. 20+00

SCALE: 1"=20'
DATE: JANUARY, 2005

DRAWN BY: KDM
CHECKED BY: MJL/MRJ