


F.A.U. RTE.	SECTION	COUNTY	TOTAL SHEETS	SHEET NO.
2670	03-00095-00-RS	LAKE	67	17
STA. 31+50		TO STA. 37+00		
FED. ROAD DIST. NO. 1	ILLINOIS	STPM - 8003 (442)		CONTRACT NO.: 83784

NOTE:  
SEE DRAINAGE AND UTILITIES PLAN FOR  
UTILITY REMOVAL AND RELOCATION INFORMATION


PLAN	SURVEYED	DATE
NOTE BOOK NO.	PLOTTED BY	
	DESIGNED BY	
	RT. OF WAY CHECKED BY	
	CADD FILE NAME	

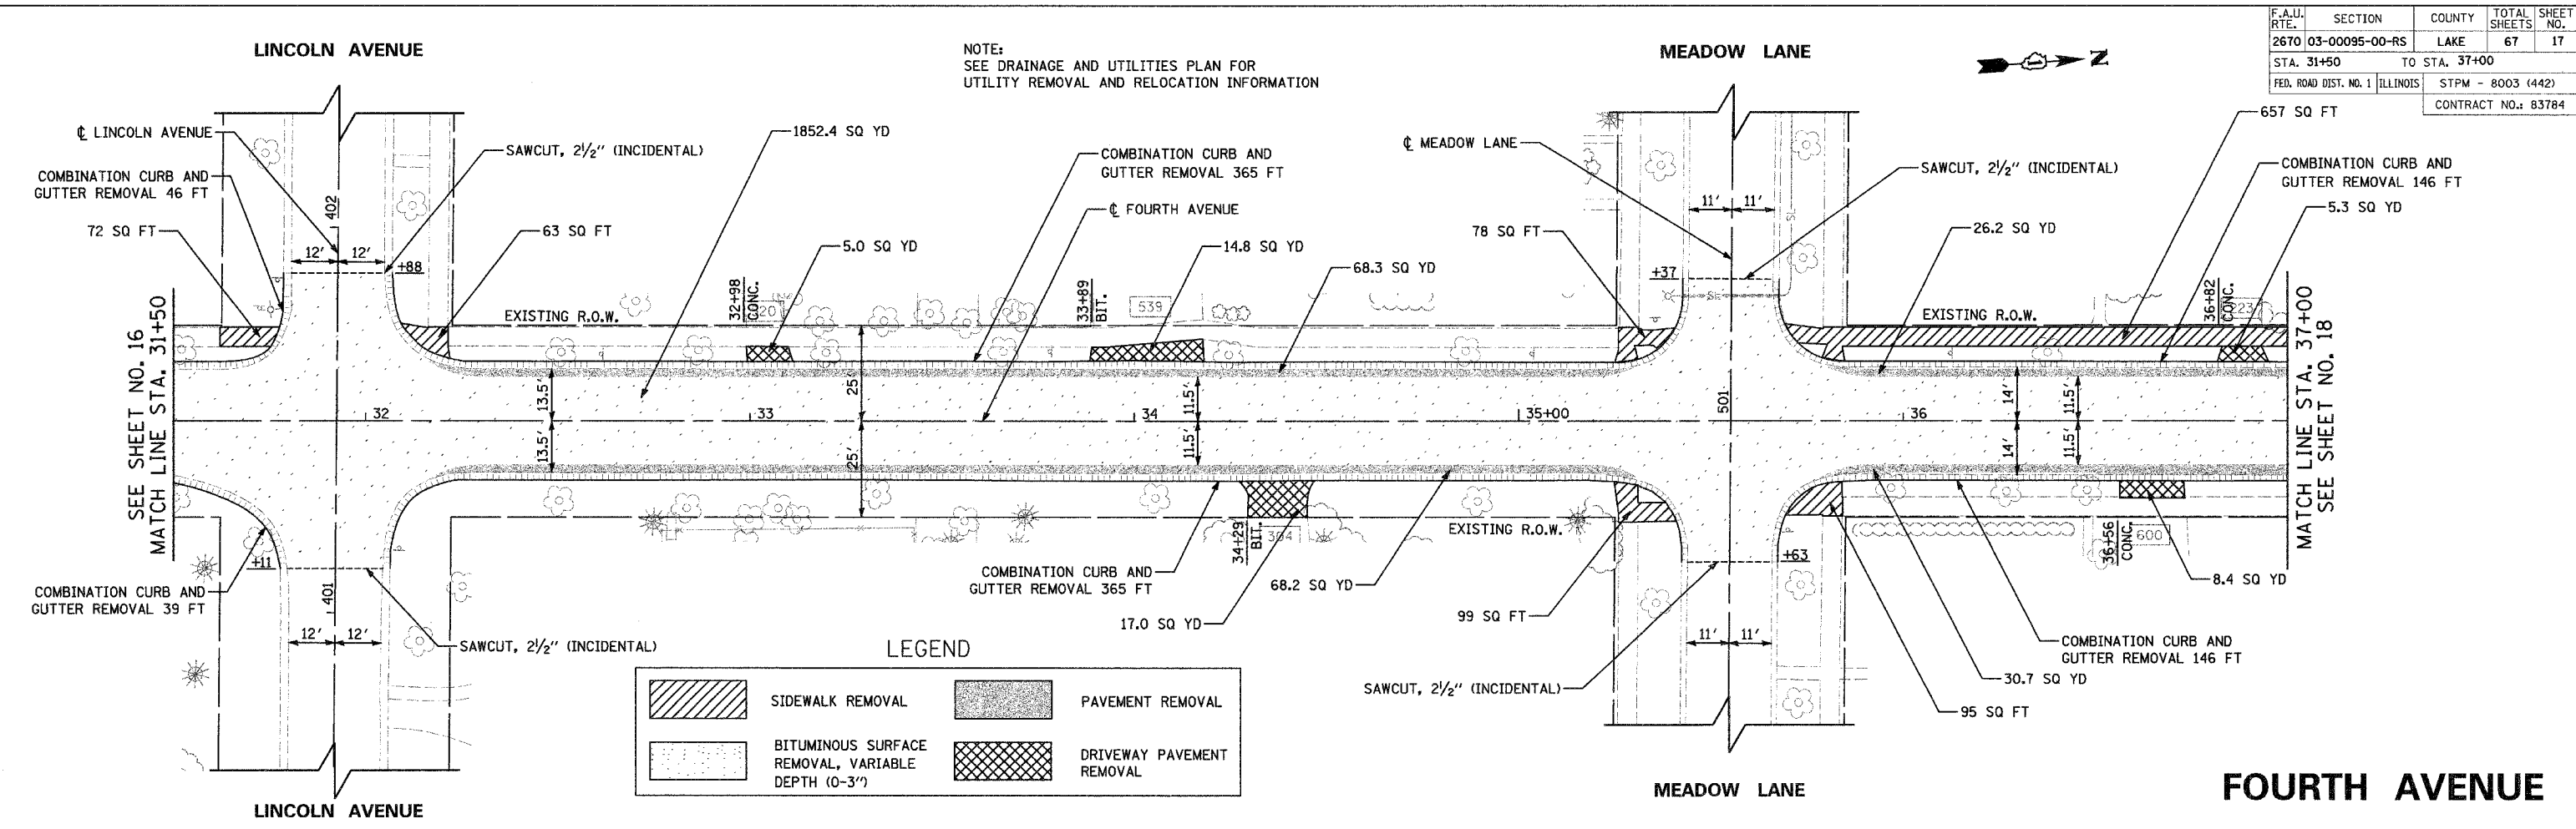

**LEGEND**

	SIDEWALK REMOVAL		PAVEMENT REMOVAL
	BITUMINOUS SURFACE REMOVAL, VARIABLE DEPTH (0-3')		DRIVEWAY PAVEMENT REMOVAL

PROFILE	SURVEYED	DATE
NOTE BOOK NO.	PLOTTED BY	
	DESIGNED BY	
	STRUCTURE NOTATIONS CHD	

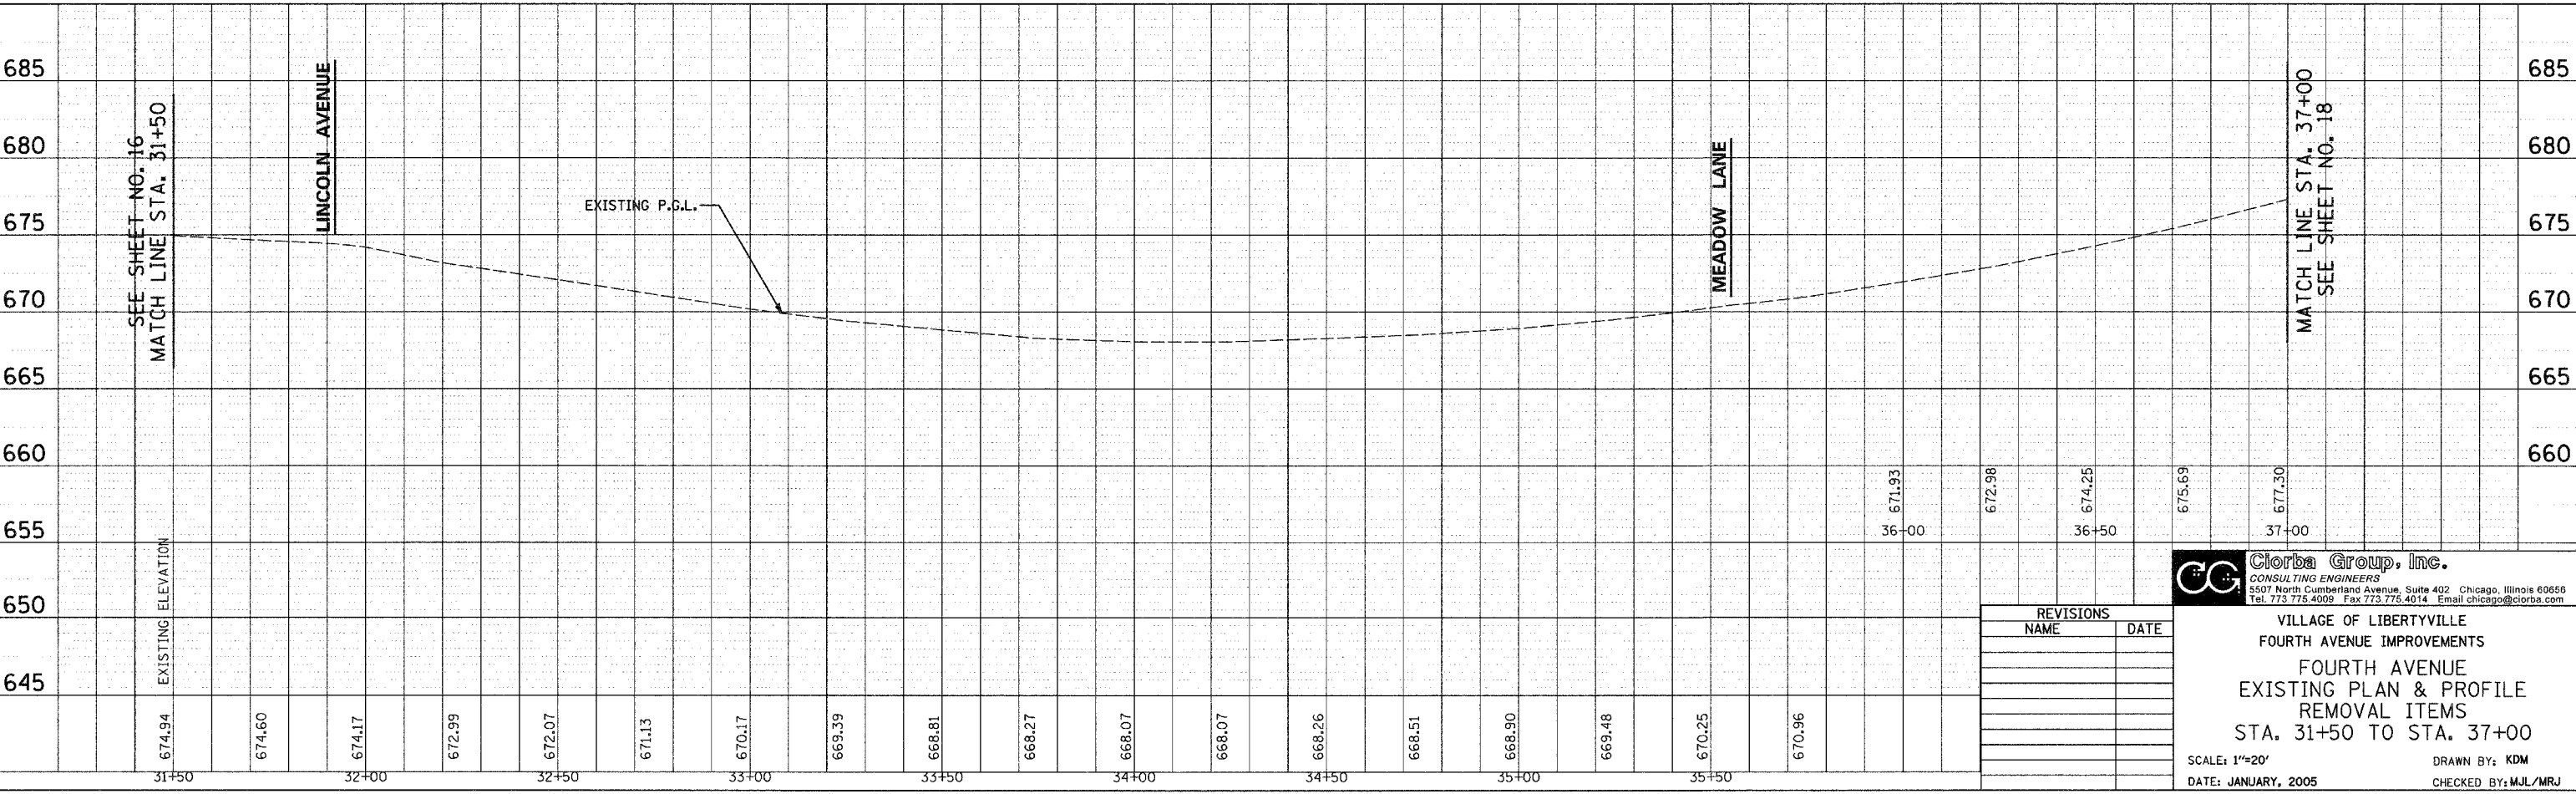

REVISIONS	
NAME	DATE

**Clorba Group, Inc.**  
CONSULTING ENGINEERS  
5507 North Cumberland Avenue, Suite 402 Chicago, Illinois 60666  
Tel. 773.775.4009 Fax 773.775.4014 Email: chicago@clorba.com

VILLAGE OF LIBERTYVILLE  
FOURTH AVENUE IMPROVEMENTS  
FOURTH AVENUE  
EXISTING PLAN & PROFILE  
REMOVAL ITEMS  
STA. 31+50 TO STA. 37+00

SCALE: 1"=20'  
DATE: JANUARY, 2005

DRAWN BY: KDM  
CHECKED BY: MJL/MRJ