




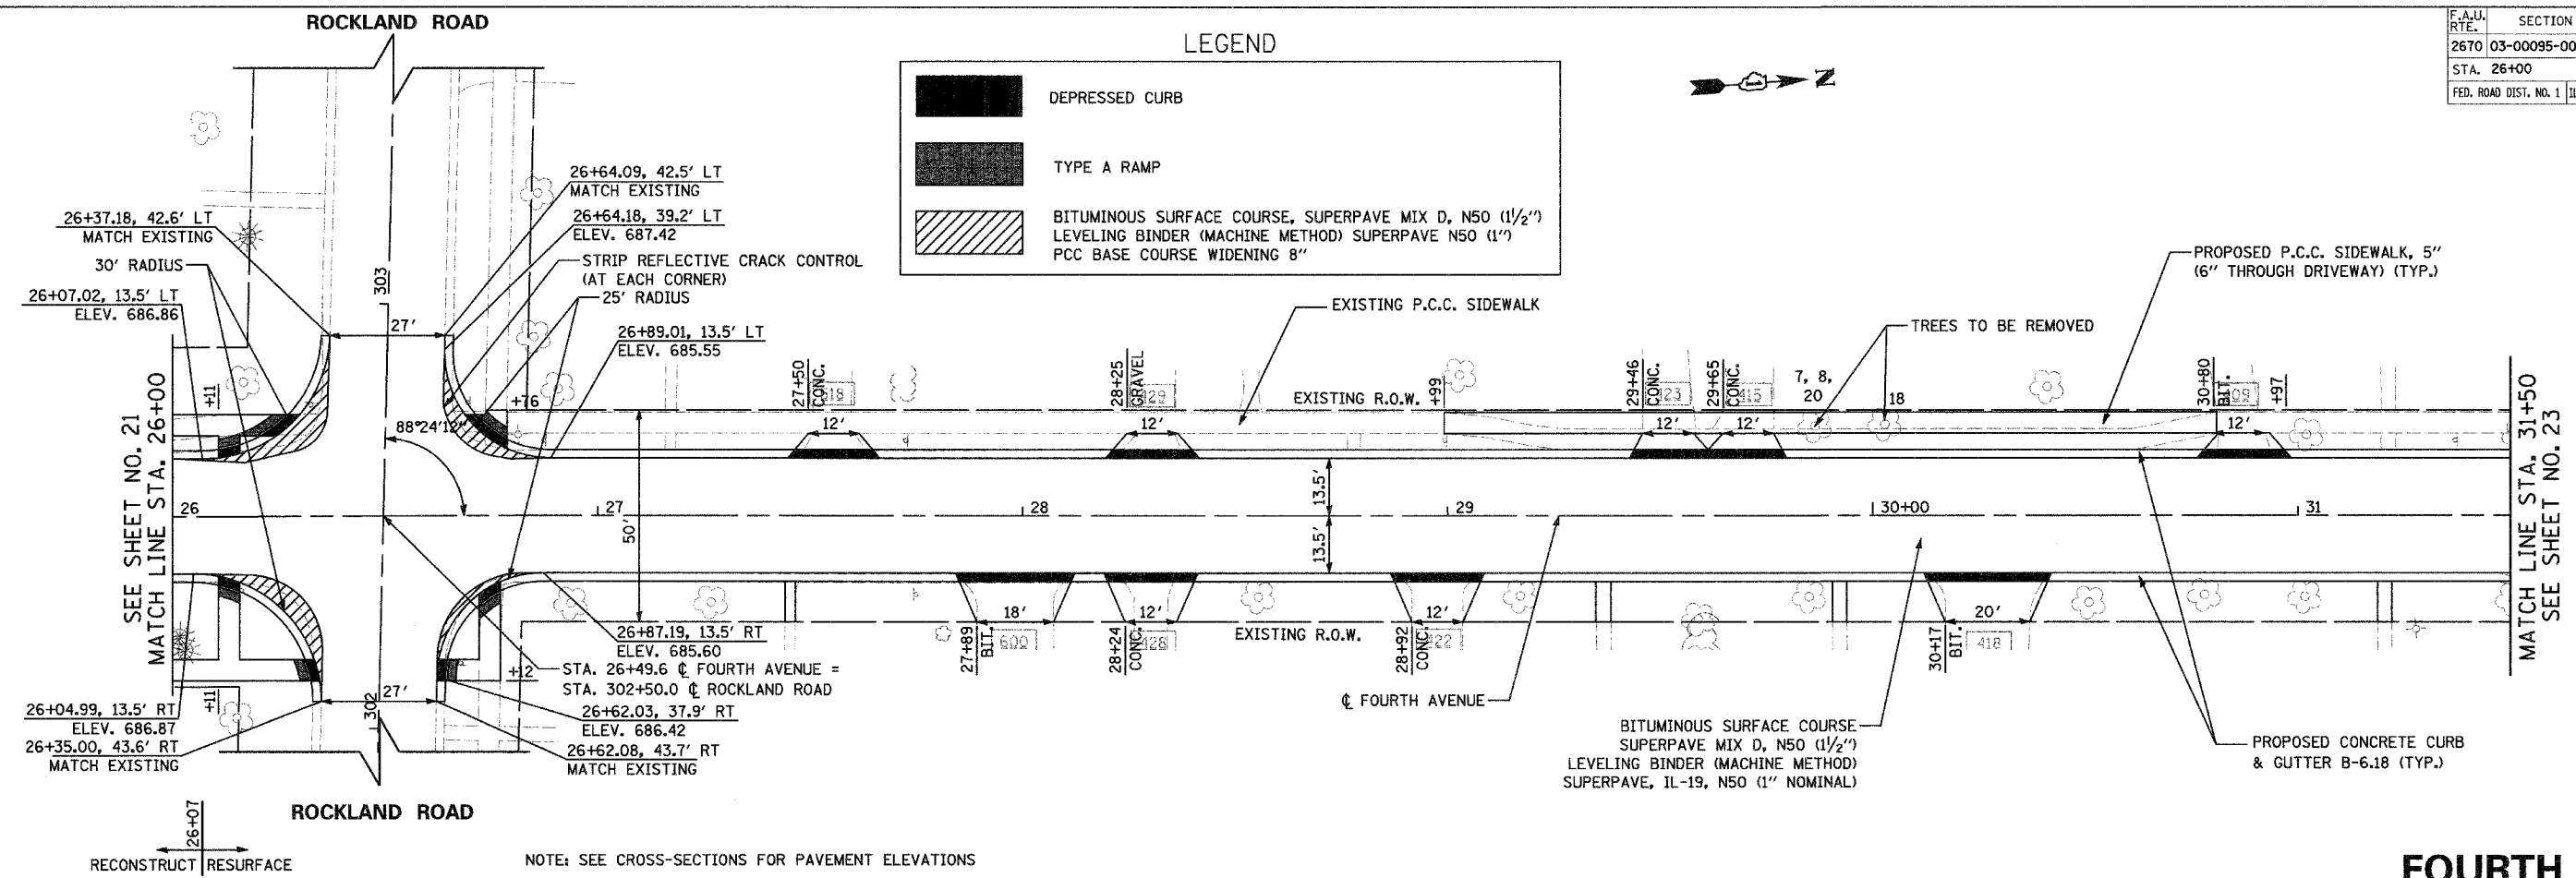
F.A.U. RTE.	SECTION	COUNTY	TOTAL SHEETS	SHEET NO.
2670	03-00095-00-RS	LAKE	67	22
STA. 26+00		TO STA. 31+50		
FED. ROAD DIST. NO. 1		ILLINOIS		
		STPM - 8003 (442)		
CONTRACT NO.: 83784				

LEGEND

-  DEPRESSED CURB
-  TYPE A RAMP
-  BITUMINOUS SURFACE COURSE, SUPERPAVE MIX D, N50 (1 1/2")
LEVELING BINDER (MACHINE METHOD) SUPERPAVE N50 (1")
PCC BASE COURSE WIDENING 8"




PLAN	SURVEYED	DATE
NOTED	BY	
NO.		



FOURTH AVENUE

PROFILE	SURVEYED	DATE
NOTED	BY	
NO.		

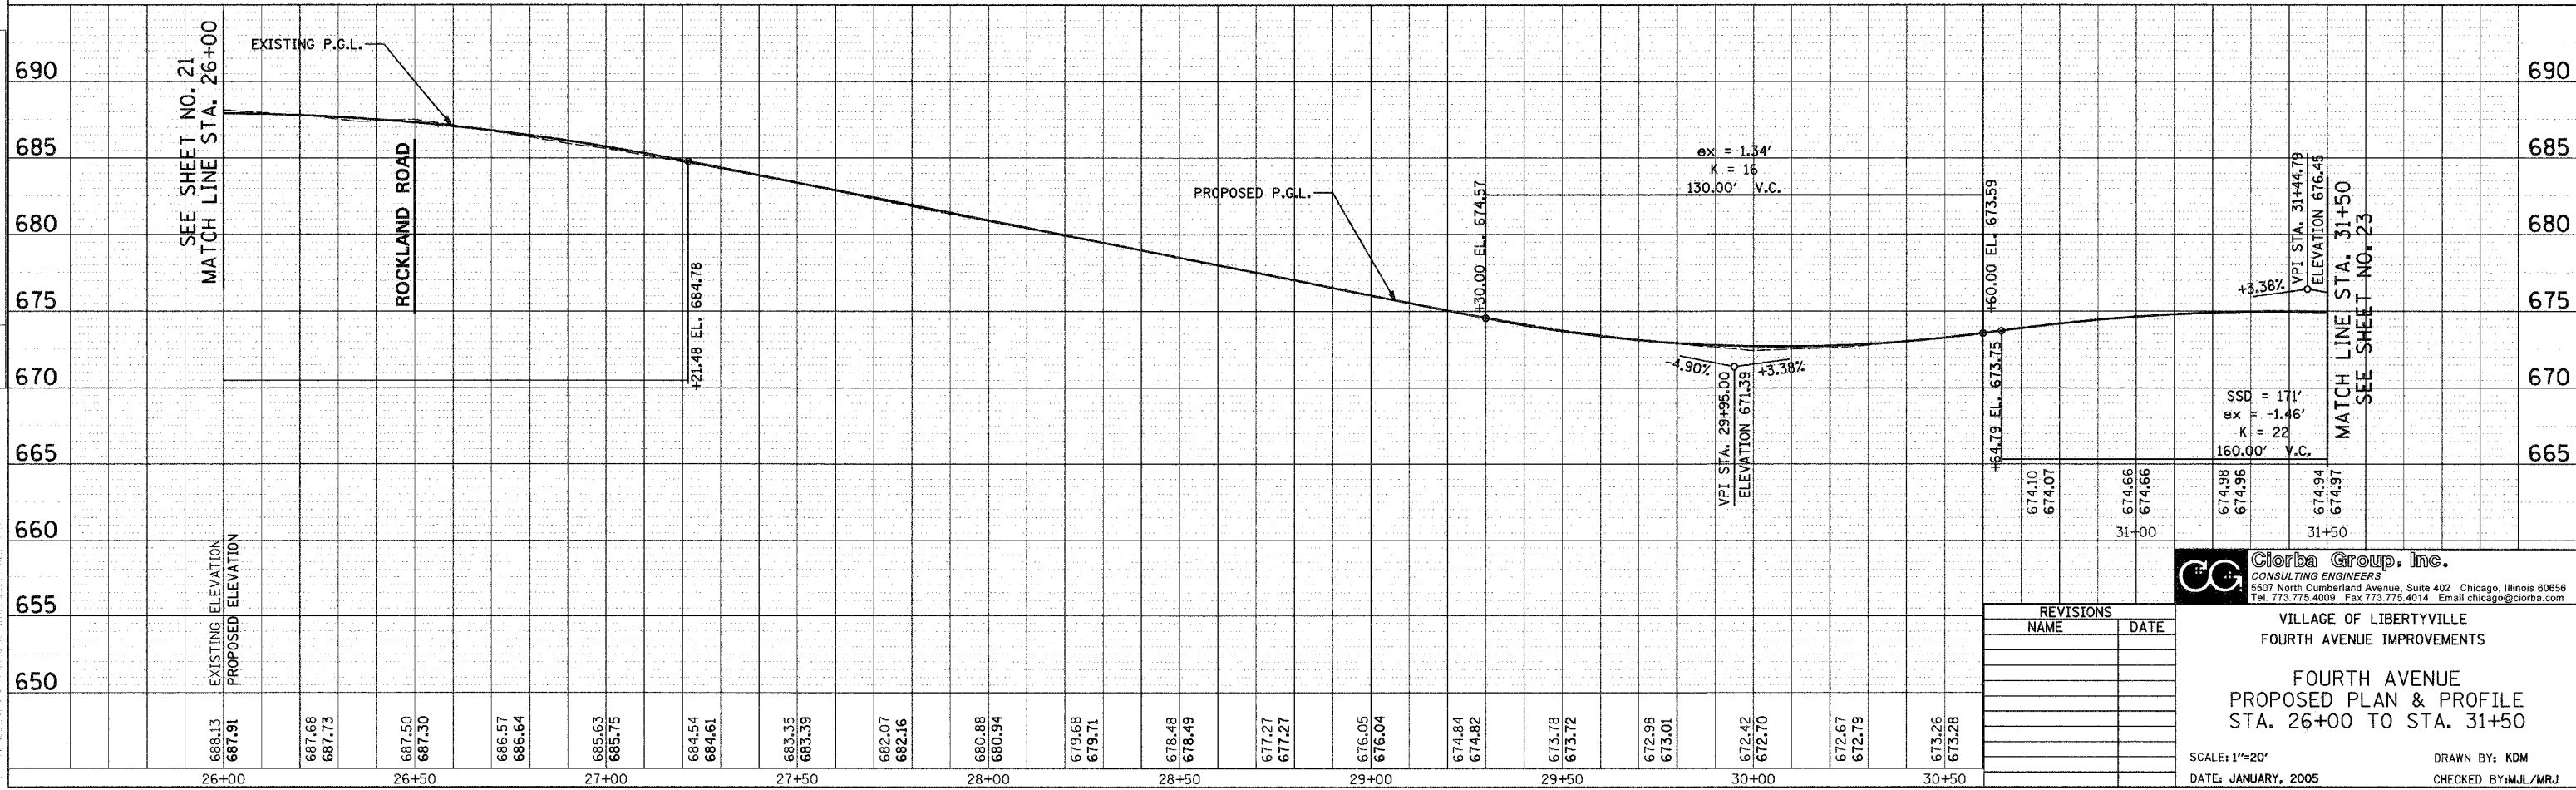

Giorba Group, Inc.
CONSULTING ENGINEERS
5507 North Cumberland Avenue, Suite 402 Chicago, Illinois 60656
Tel. 773.775.4009 Fax 773.775.4014 Email: chicago@giorba.com

REVISIONS	
NAME	DATE

VILLAGE OF LIBERTYVILLE
FOURTH AVENUE IMPROVEMENTS

FOURTH AVENUE
PROPOSED PLAN & PROFILE
STA. 26+00 TO STA. 31+50

SCALE: 1"=20'
DATE: JANUARY, 2005
DRAWN BY: KDM
CHECKED BY: MJL/MRJ