
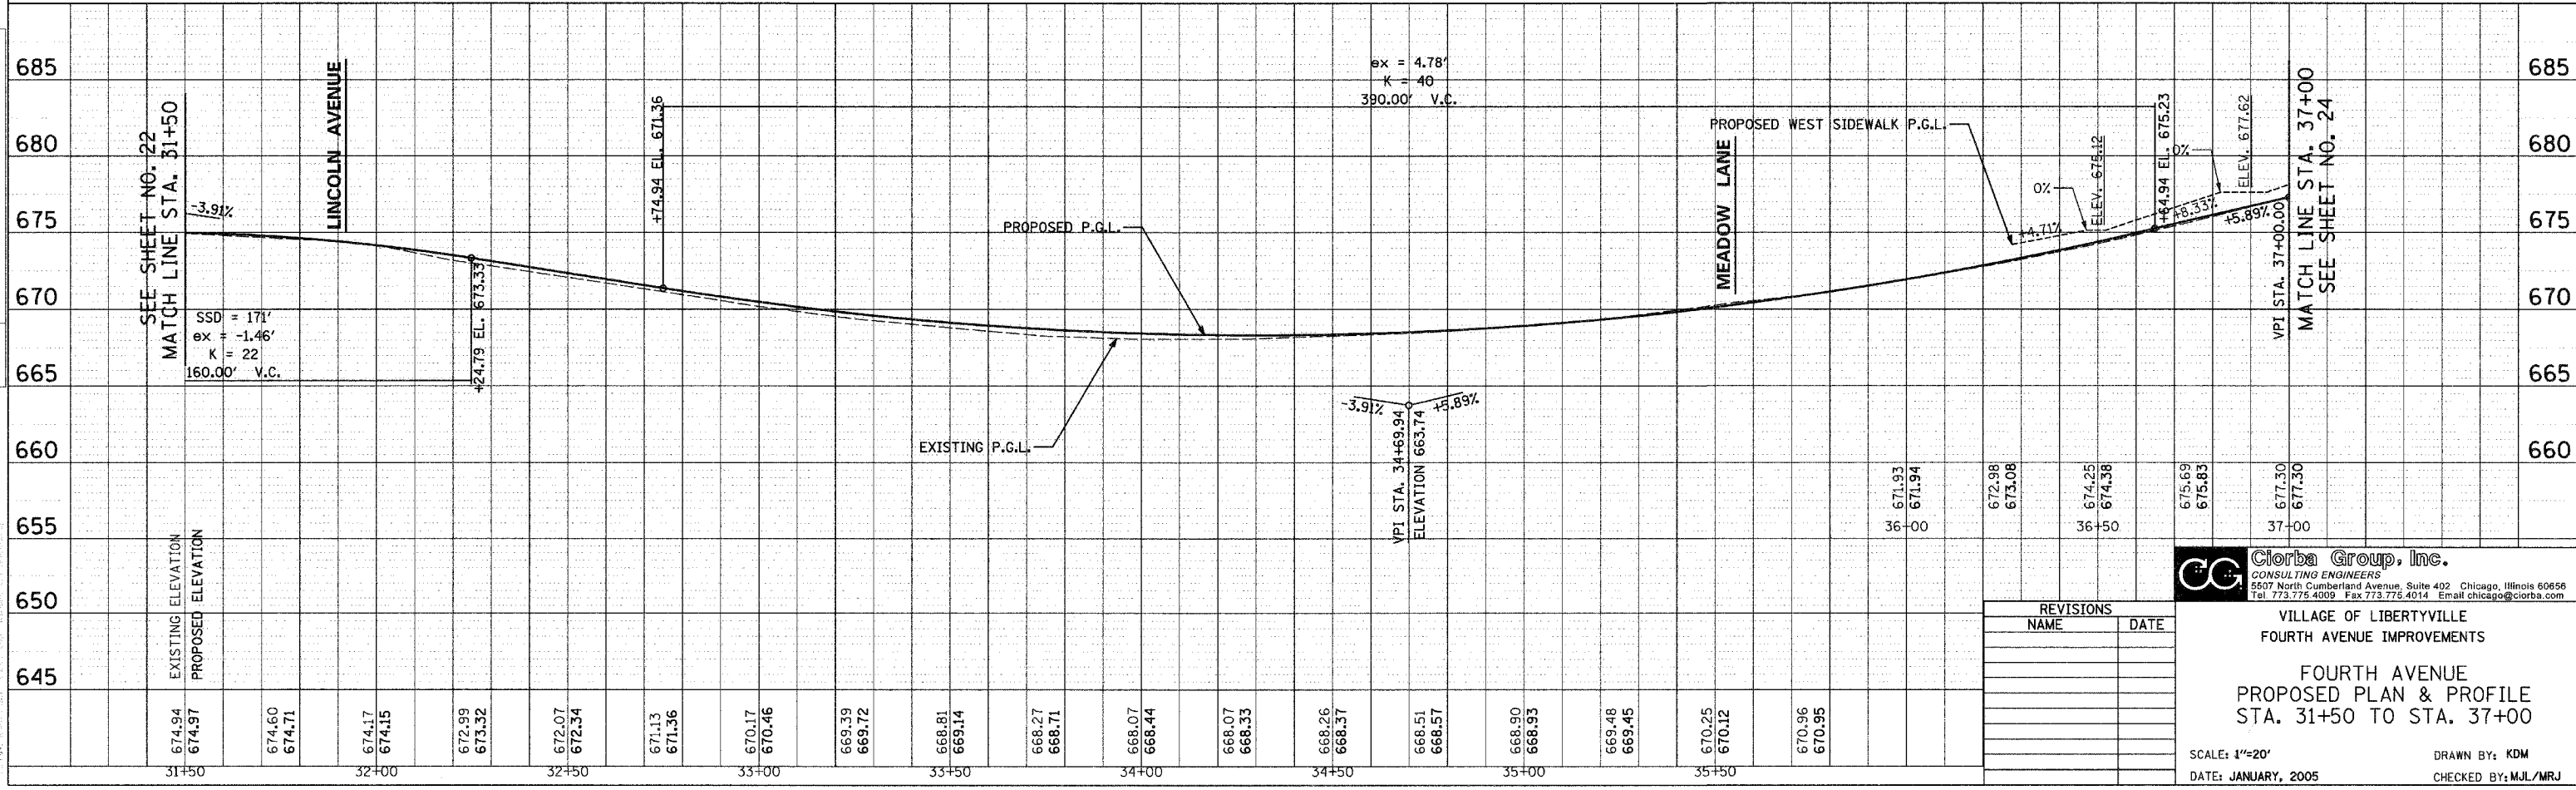


F.A.U. RTE.	SECTION	COUNTY	TOTAL SHEETS	SHEET NO.
2670	03-00095-00-RS	LAKE	67	23
STA. 31+50		TO STA. 37+00		
FED. ROAD DIST. NO. 1	ILLINOIS	STPM - 8003 (442)		
CONTRACT NO.: 83784				

PLAN	SURVEYED	DATE
	PLOTTED	
	CHECKED	
	BY	
	NO.	

PROFILE	SURVEYED	DATE
	PLOTTED	
	CHECKED	
	BY	
	NO.	

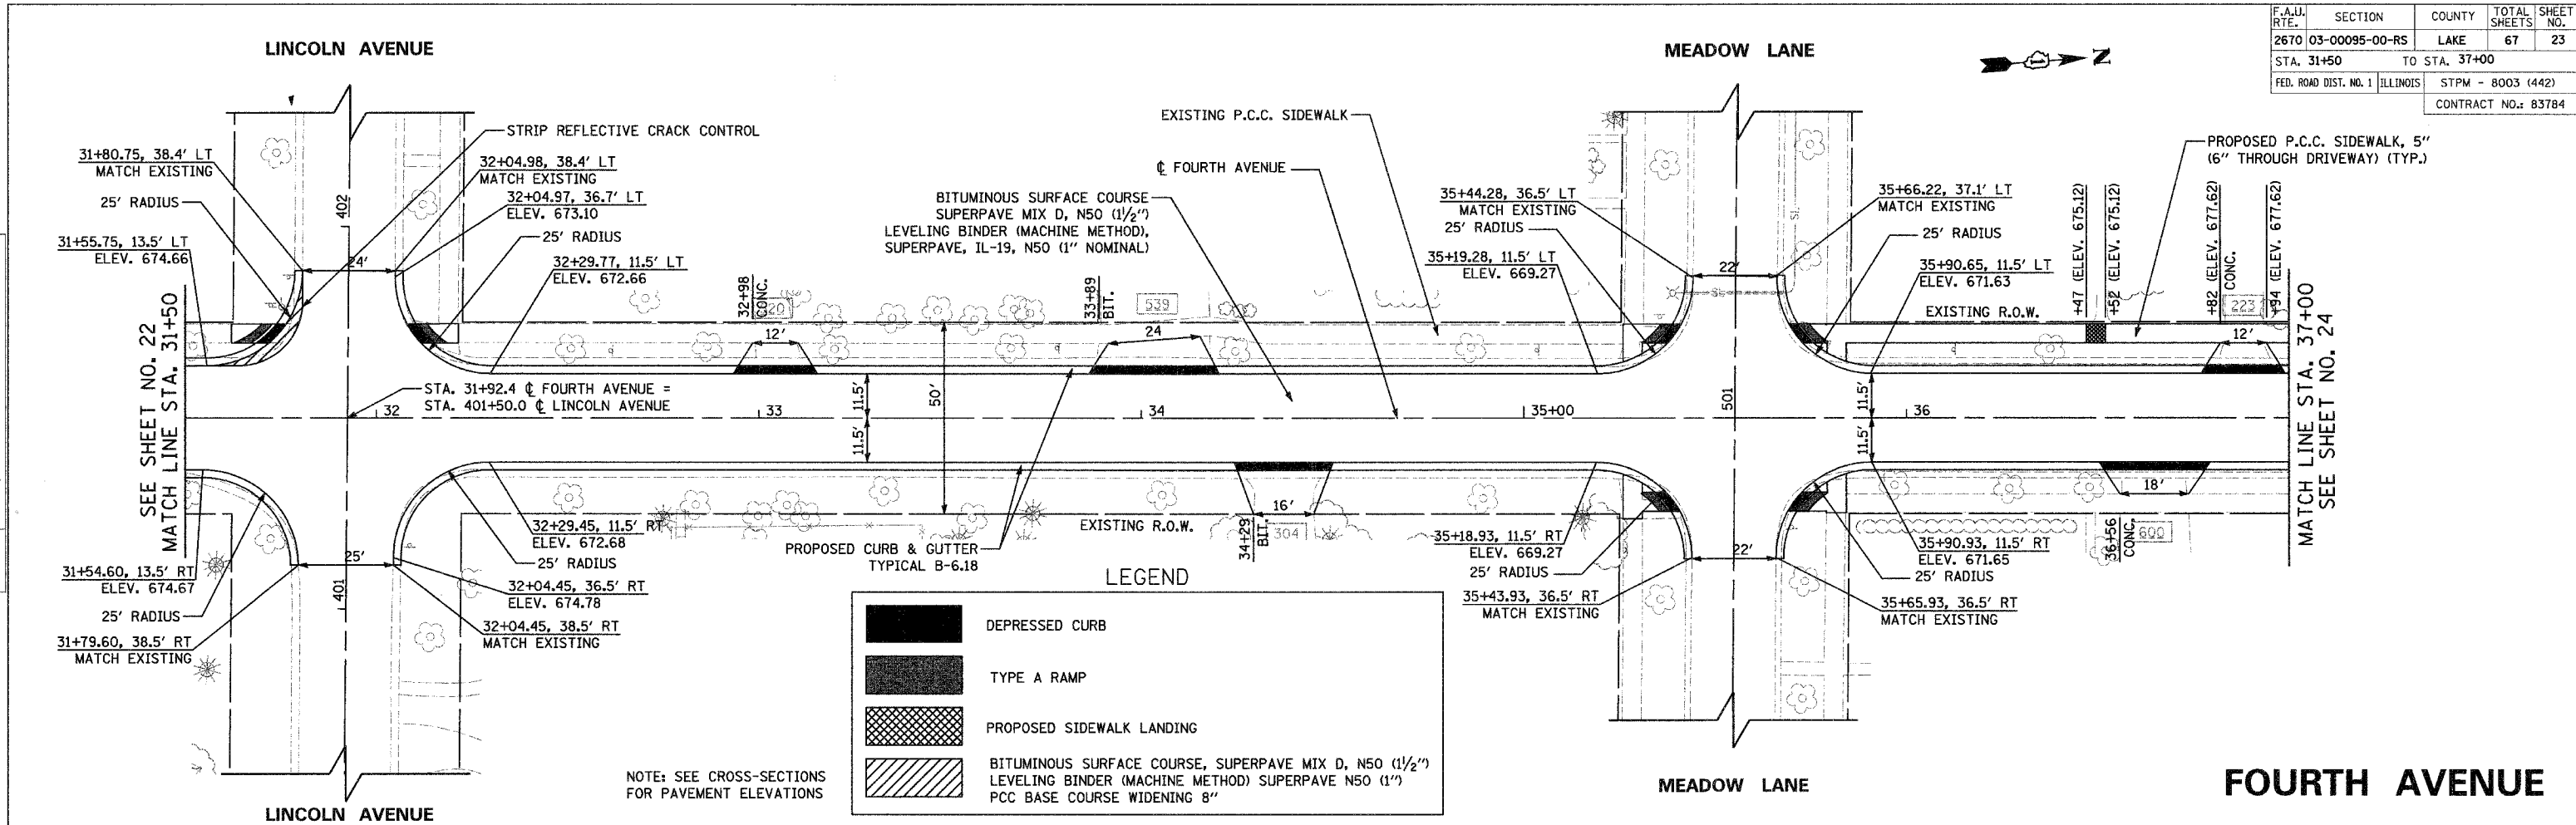

REVISIONS	
NAME	DATE

CG Ciorba Group, Inc.
CONSULTING ENGINEERS
5507 North Cumberland Avenue, Suite 402 Chicago, Illinois 60656
Tel: 773.775.4009 Fax: 773.775.4014 Email: chicago@ciorba.com

VILLAGE OF LIBERTYVILLE
FOURTH AVENUE IMPROVEMENTS
FOURTH AVENUE
PROPOSED PLAN & PROFILE
STA. 31+50 TO STA. 37+00

SCALE: 1"=20'
DATE: JANUARY, 2005
DRAWN BY: KDM
CHECKED BY: MJL/MRJ