



F.A.U. RTE.	SECTION	COUNTY	TOTAL SHEETS	SHEET NO.
2670	03-00095-00-RS	LAKE	67	24
STA. 37+00		TO STA. 42+50		
FED. ROAD DIST. NO. 1	ILLINOIS	STPM - 8003 (442)		
CONTRACT NO.: 83784				

PLAN	SURVEYED	BY	DATE
	ALIGNED		
	RT. OF WAY CHECKED		
	NO. OF WAY CHECKED		
	NO.		
	NO.		
	NO.		
	NO.		

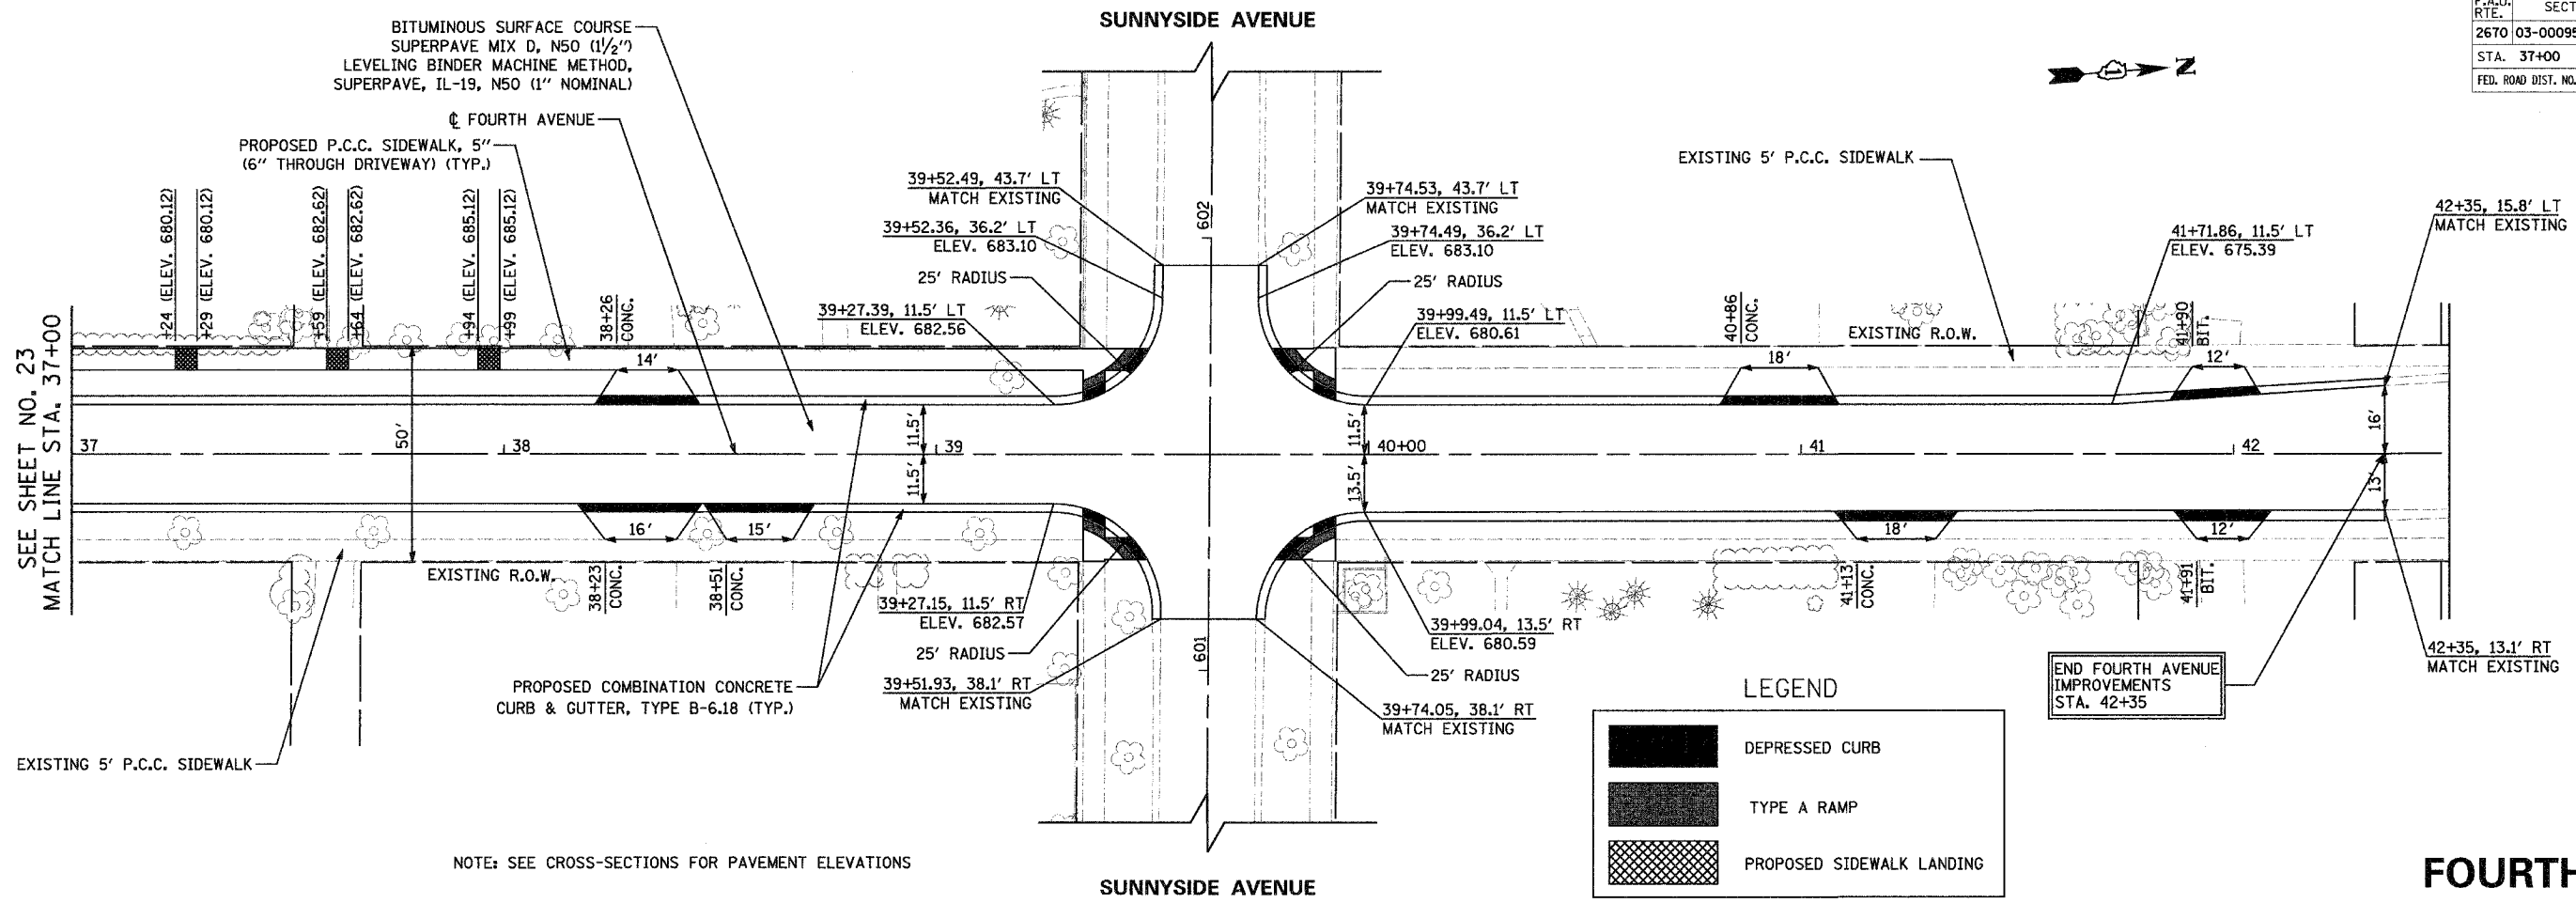

PROFILE	SURVEYED	BY	DATE
	ALIGNED		
	RT. OF WAY CHECKED		
	NO. OF WAY CHECKED		
	NO.		
	NO.		
	NO.		
	NO.		

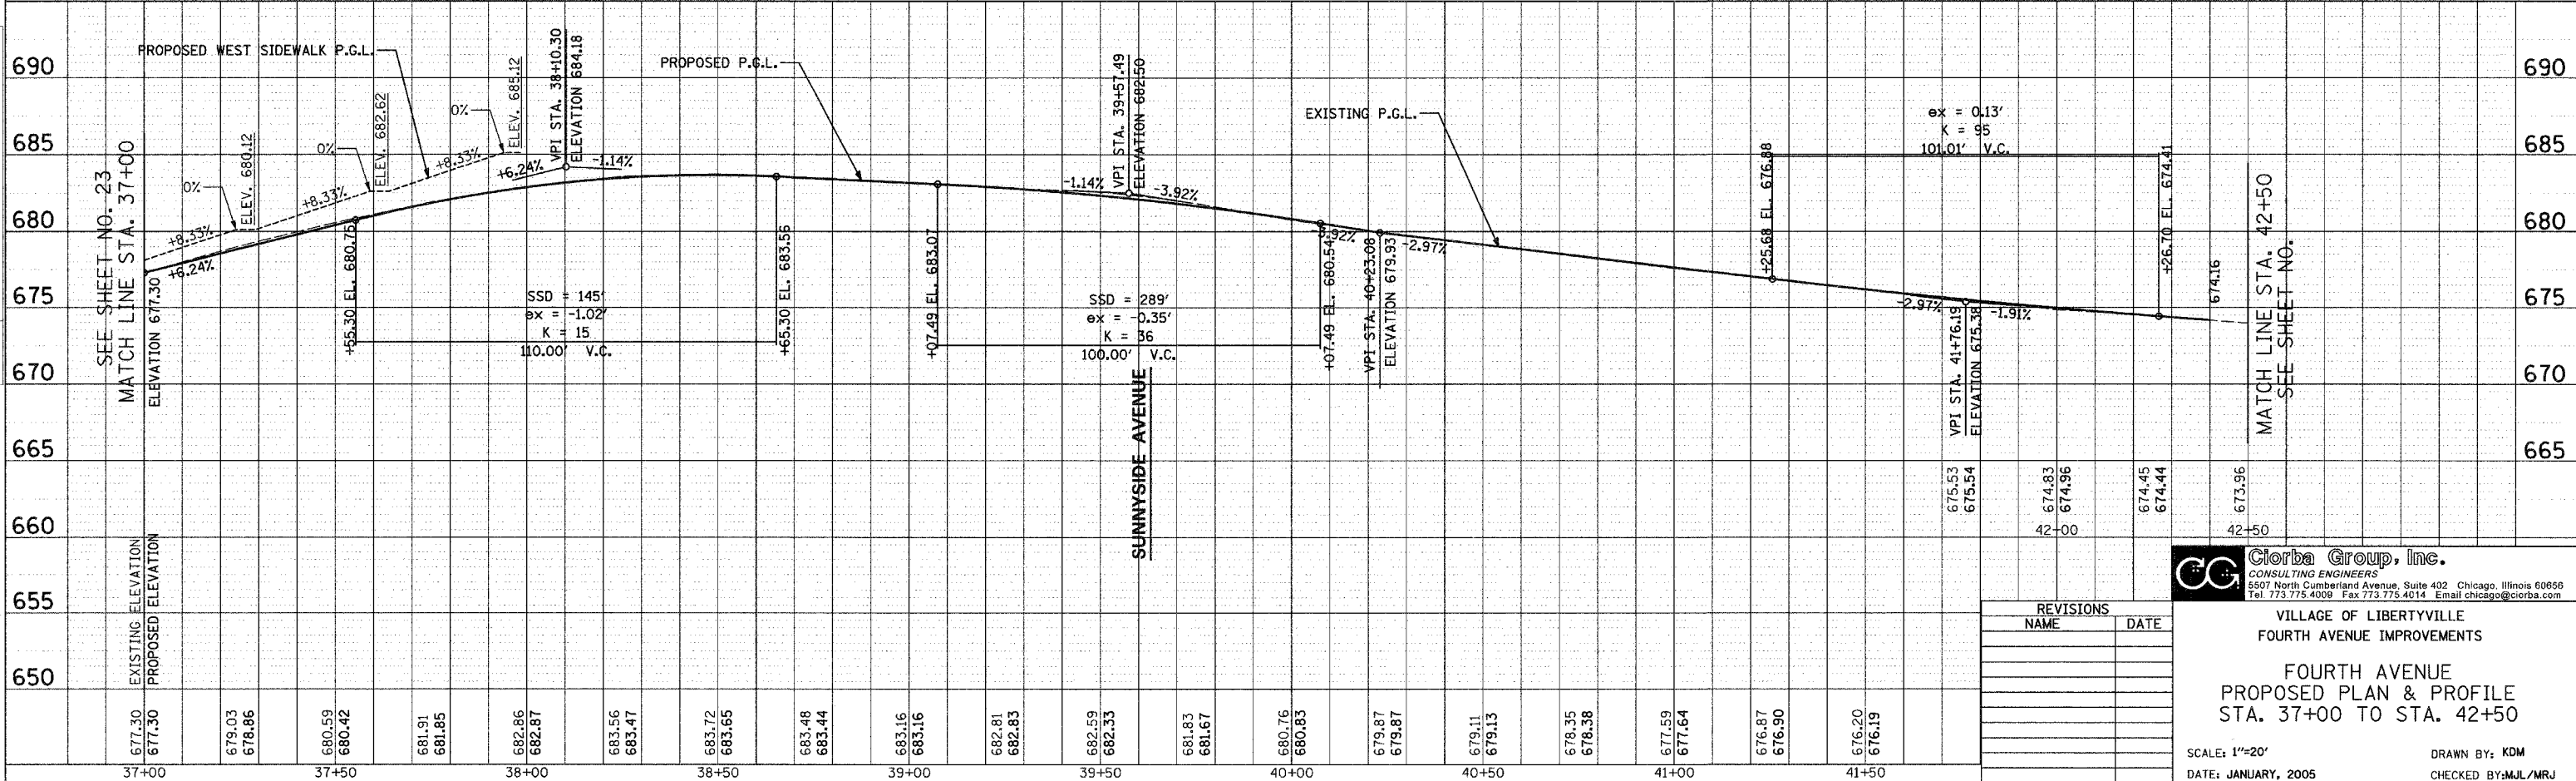

REVISIONS	
NAME	DATE

**Clorba Group, Inc.**  
CONSULTING ENGINEERS  
5507 North Cumberland Avenue, Suite 402, Chicago, Illinois 60656  
Tel 773.775.4009 Fax 773.775.4014 Email chicago@clorba.com

VILLAGE OF LIBERTYVILLE  
FOURTH AVENUE IMPROVEMENTS

FOURTH AVENUE  
PROPOSED PLAN & PROFILE  
STA. 37+00 TO STA. 42+50

SCALE: 1"=20'  
DATE: JANUARY, 2005

DRAWN BY: KDM  
CHECKED BY: MJL/MRJ