



F.A.U. RTE.	SECTION	COUNTY	TOTAL SHEETS	SHEET NO.
2670	03-00095-00-RS	LAKE	67	34
STA. 31+50	TO STA. 37+00			
FED. ROAD DIST. NO. 1	ILLINOIS	STPM - 8003 (442)	CONTRACT NO.: 83784	

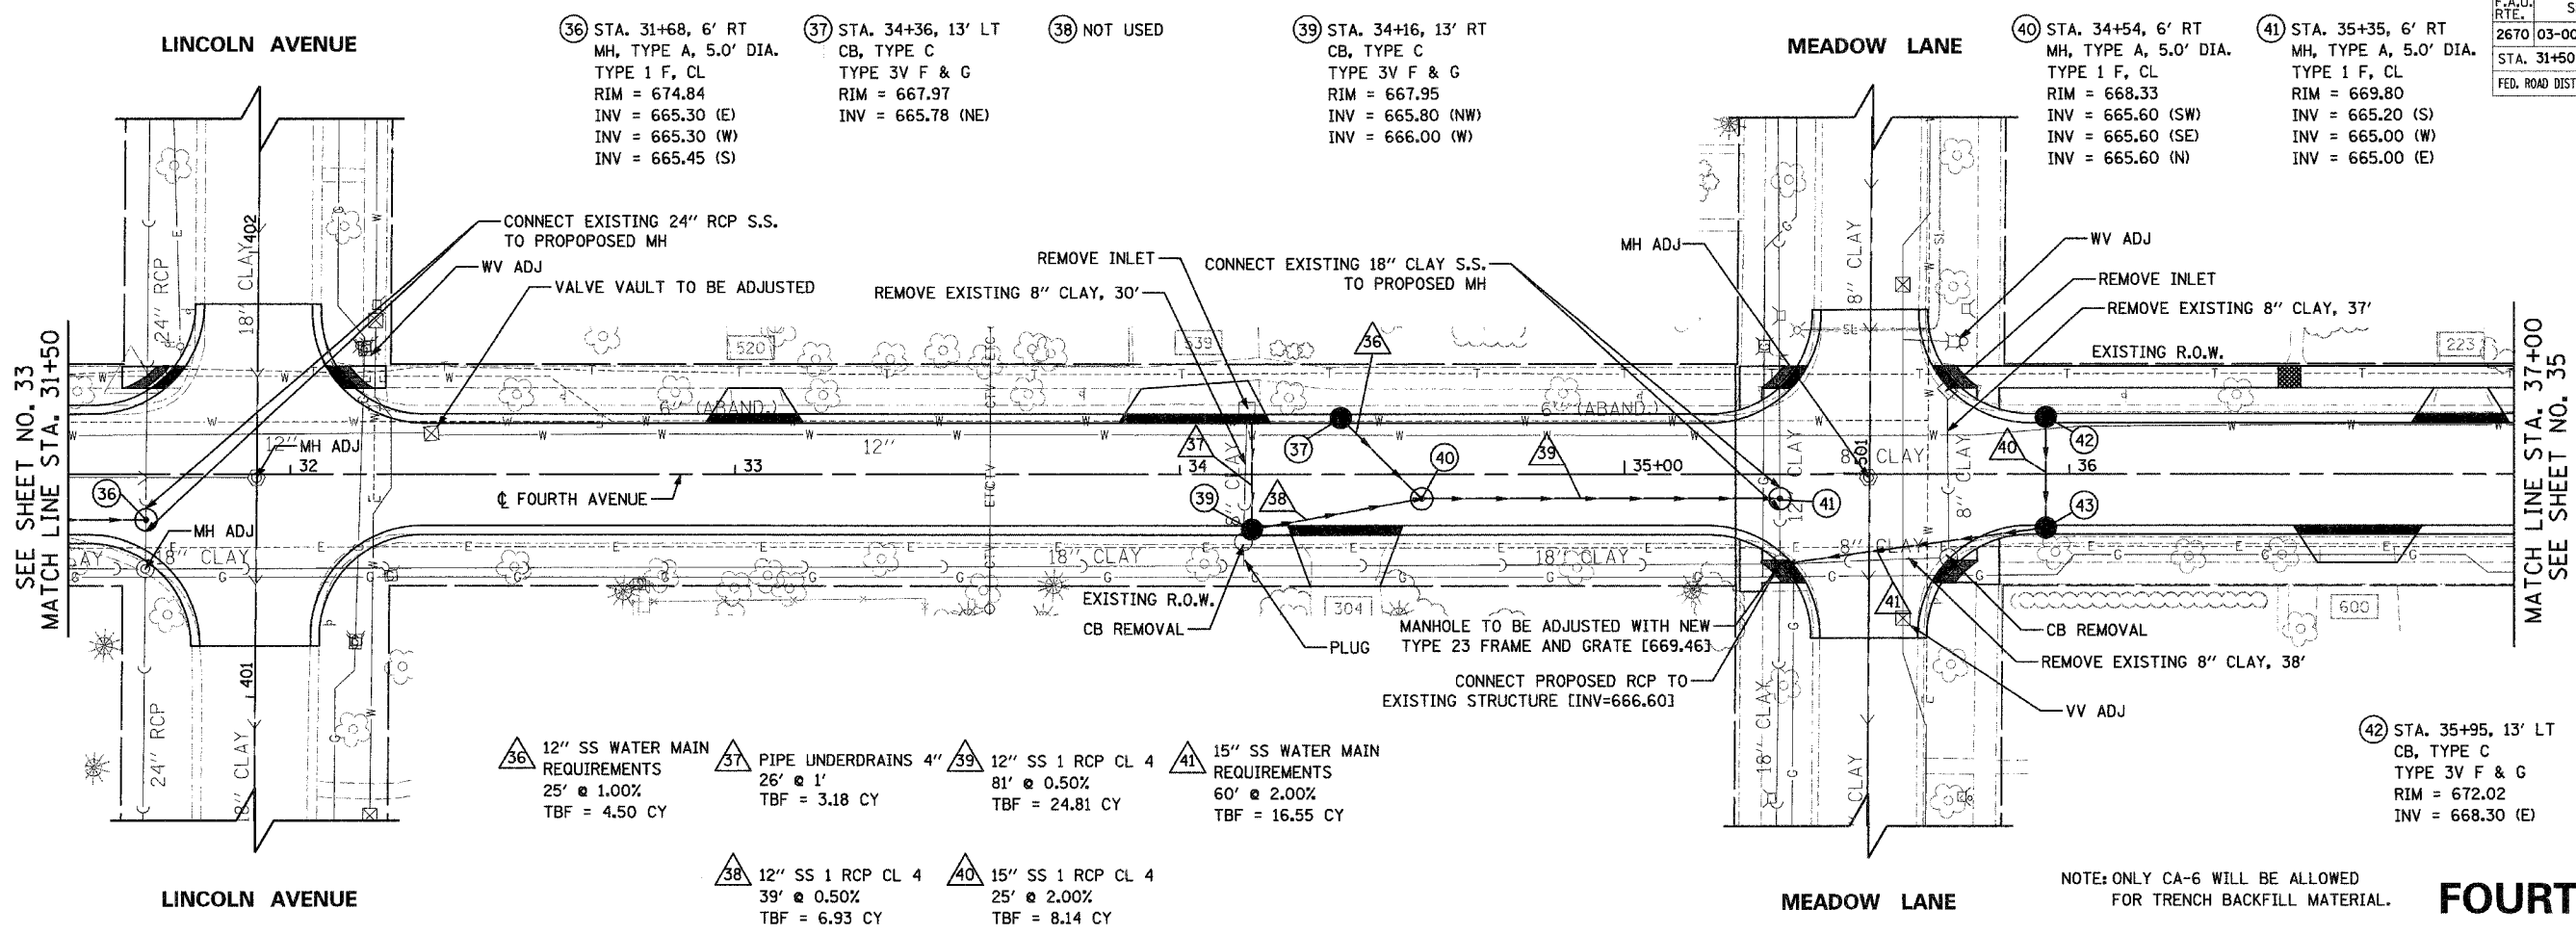

NOTE: ONLY CA-6 WILL BE ALLOWED FOR TRENCH BACKFILL MATERIAL.

FOURTH AVENUE

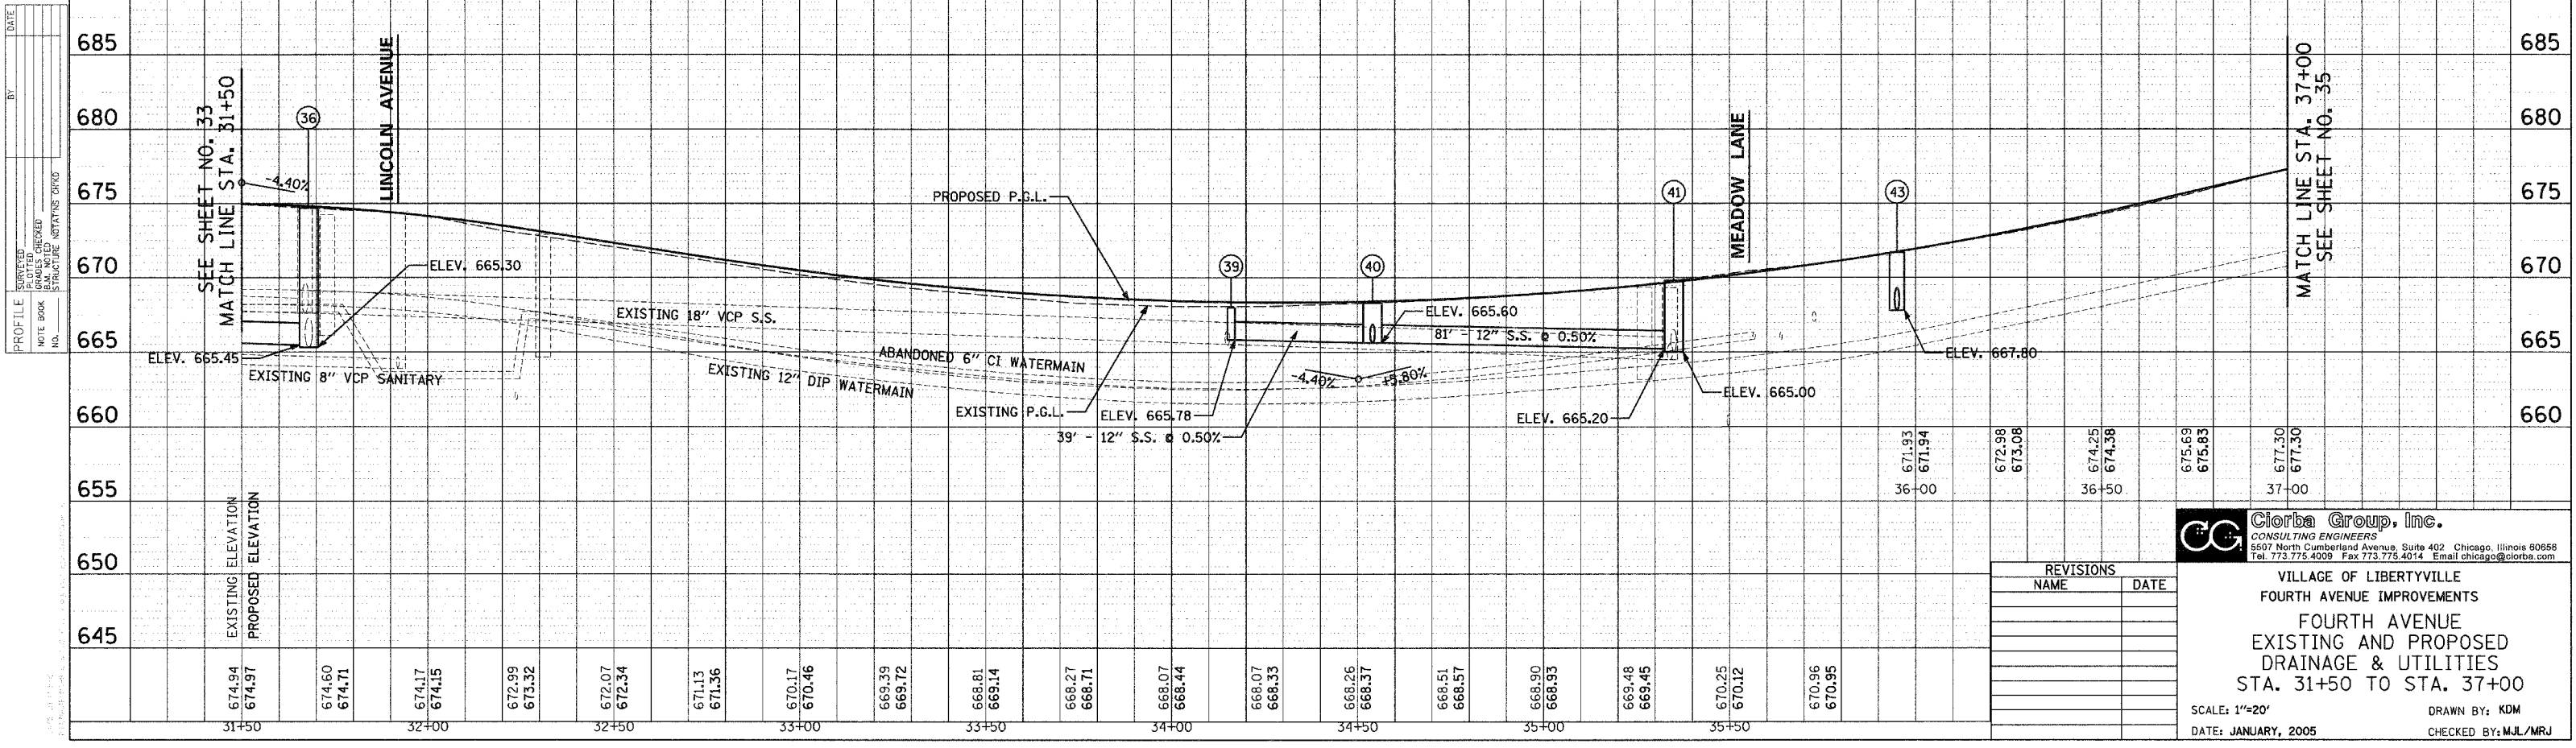

Ciorba Group, Inc.
CONSULTING ENGINEERS
5507 North Cumberland Avenue, Suite 402 Chicago, Illinois 60656
Tel. 773.775.4009 Fax 773.775.4014 Email chicao@ciorga.com

VILLAGE OF LIBERTYVILLE
FOURTH AVENUE IMPROVEMENTS
FOURTH AVENUE
EXISTING AND PROPOSED
DRAINAGE & UTILITIES
STA. 31+50 TO STA. 37+00

SCALE: 1"=20'
DATE: JANUARY, 2005

DRAWN BY: KDM
CHECKED BY: MJL/MRJ

PLAN	SURVEYED	DATE
NOTE BOOK	ALIGNED	
NO.	CHECKED	
	BY	
	DATE	

PROFILE	SURVEYED	DATE
NOTE BOOK	GRADES CHECKED	
NO.	BY	
	DATE	