



F.A. RTE.	SECTION	COUNTY	TOTAL SHEETS	SHEET NO.
2670	03-00095-00-RS	LAKE	67	36
STA. 8+60	TO STA. 20+00			
FED. ROAD DIST. NO. 1	ILLINOIS	STPM - 8003 (442)		CONTRACT NO.: 83784

SIGN LEGEND

- 1 R1-1 30"x30"
- 2 R8-3A 24"x24"
- 3 S1-1 36"x36"
 W16-7 30"x18"
(ON POSTS RELOCATED BY OTHERS)
- 4 R2-1 24"x30"
- 5 30"x30"
- 6 S1-1 36"x36"
 W16-9P 36"x20"

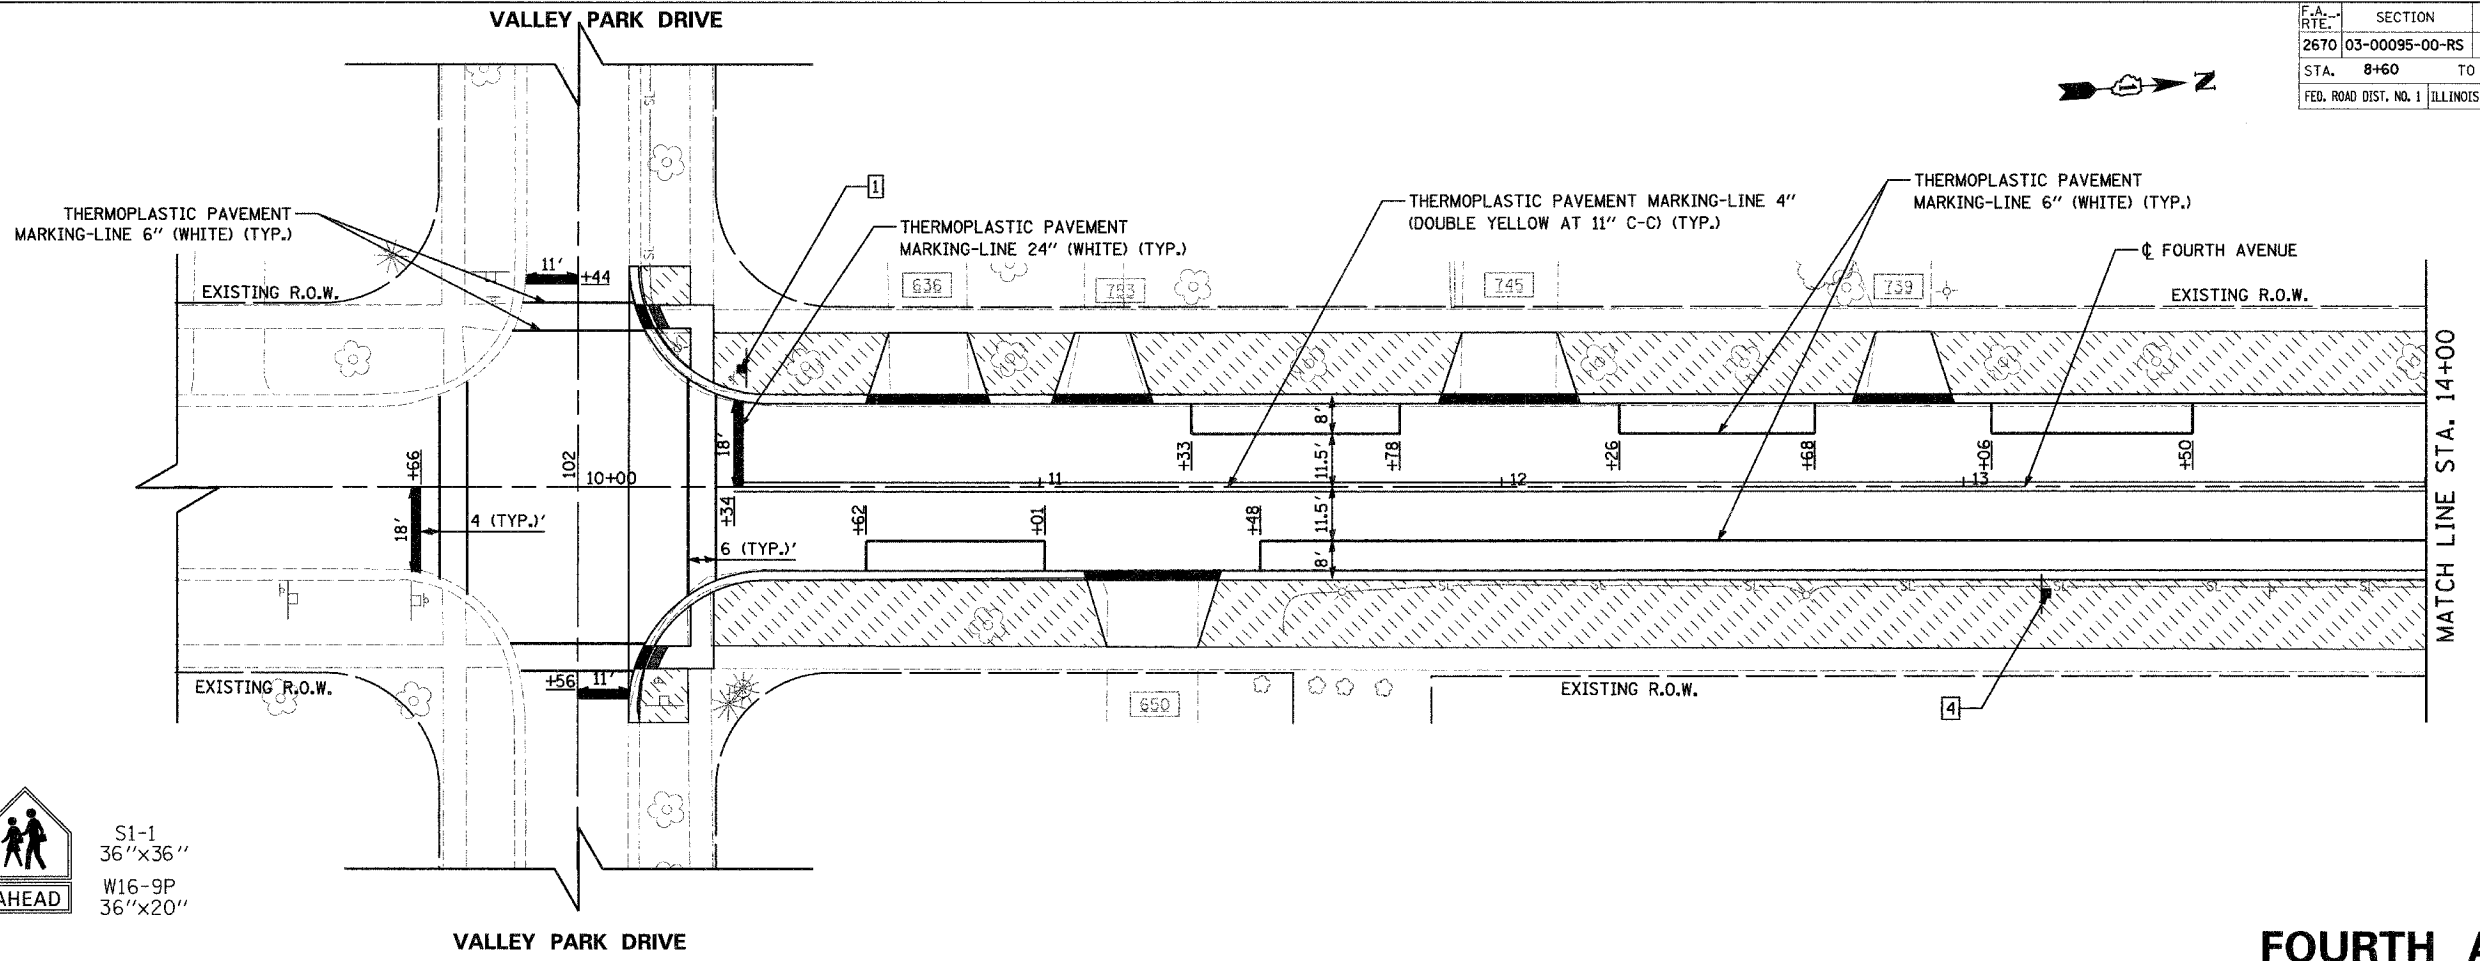

FOURTH AVENUE

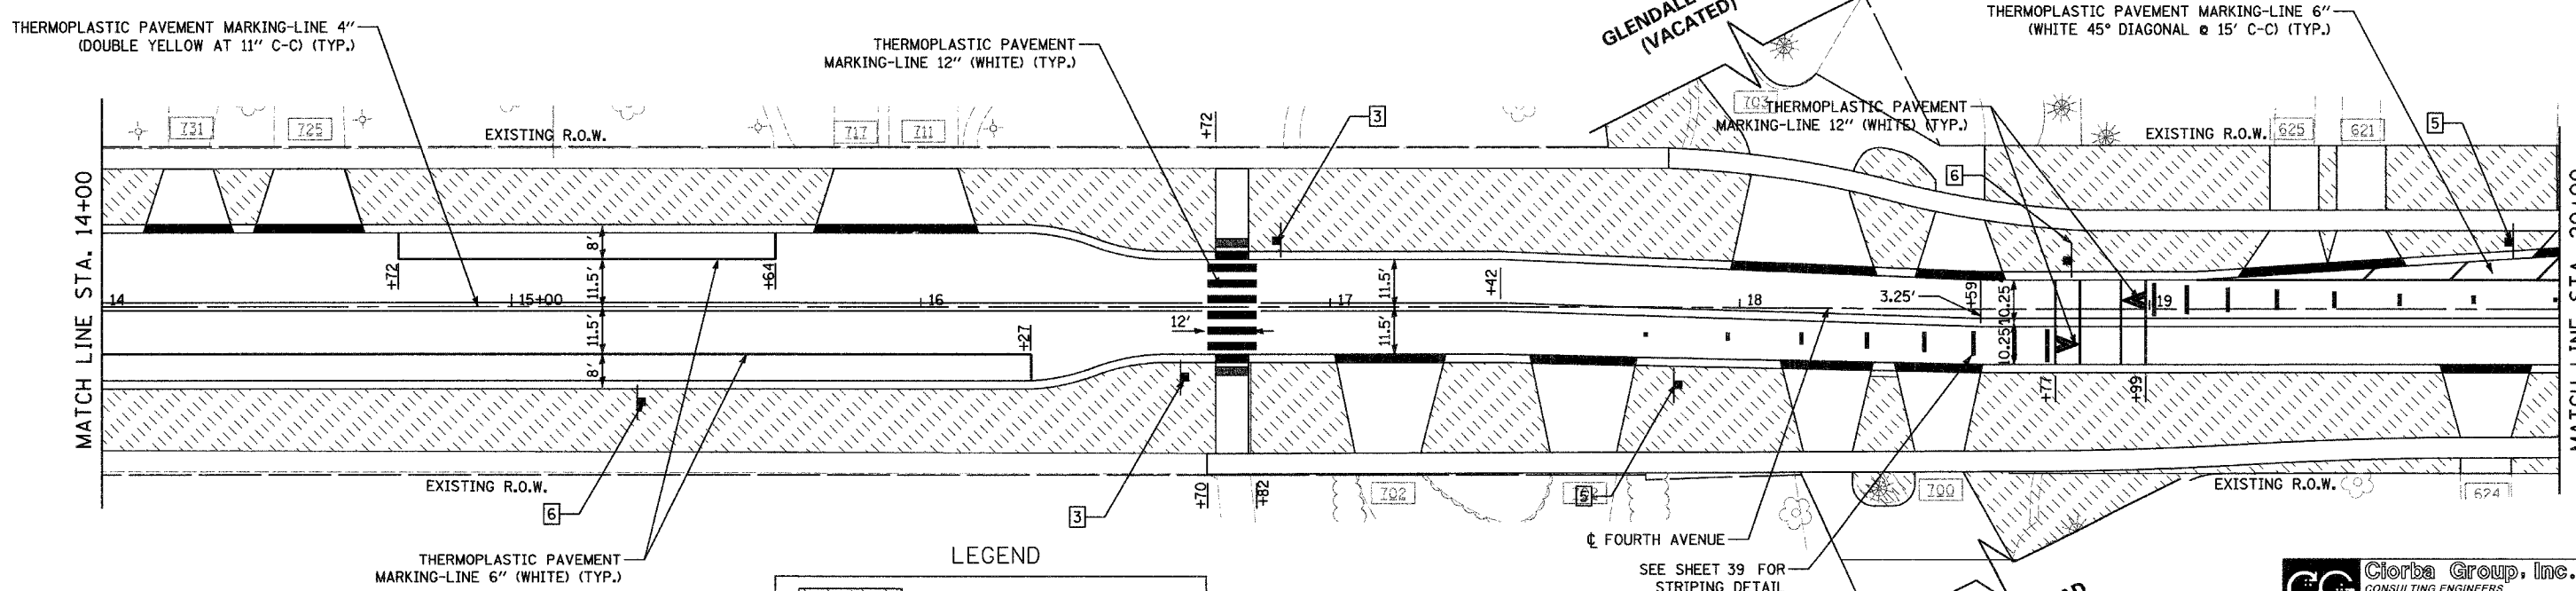

LEGEND

- SODDING TOPSOIL, FURNISH AND PLACE (4")
- PROPOSED SIGN

REVISIONS	
NAME	DATE

CG Ciorba Group, Inc.
CONSULTING ENGINEERS
5507 North Cumberland Avenue, Suite 402 Chicago, Illinois 60656
Tel. 773.775.4009 Fax 773.775.4014 Email: ciorba@ciorba.com

VILLAGE OF LIBERTYVILLE
FOURTH AVENUE IMPROVEMENTS
FOURTH AVENUE
PROPOSED STRIPING,
SIGNING, & LANDSCAPING PLAN
STA. 8+60 TO STA. 20+00

SCALE: 1"=20'
DATE: JANUARY, 2005
DRAWN BY: KDM
CHECKED BY: MJL/MRJ

FOURTH AVENUE