


F.A. RTE.	SECTION	COUNTY	TOTAL SHEETS	SHEET NO.
2670	03-00095-00-RS	LAKE	67	37
STA. 20+00	TO STA. 31+50			
FED. ROAD DIST. NO. 1	ILLINOIS	STPM - 8003 (442)		
CONTRACT NO.: 83784				

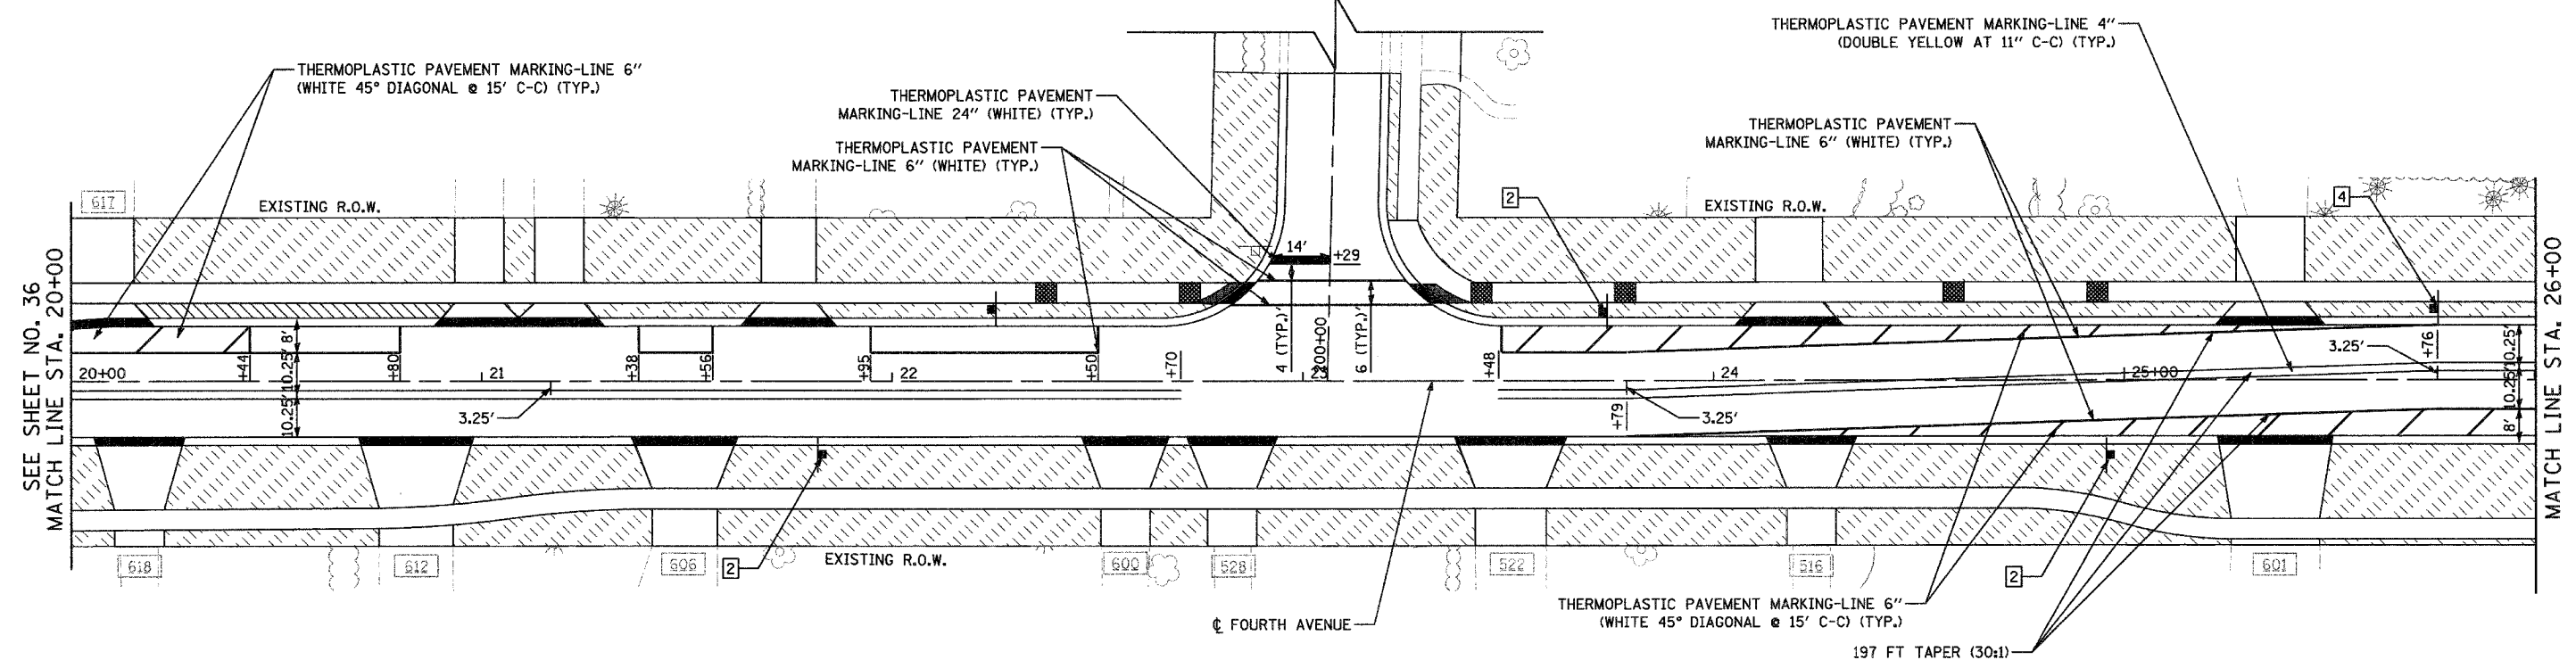

AUSTIN AVENUE




FOURTH AVENUE

ROCKLAND ROAD

LEGEND

	SODDING TOPSOIL, FURNISH AND PLACE (4")
	PROPOSED SIGN

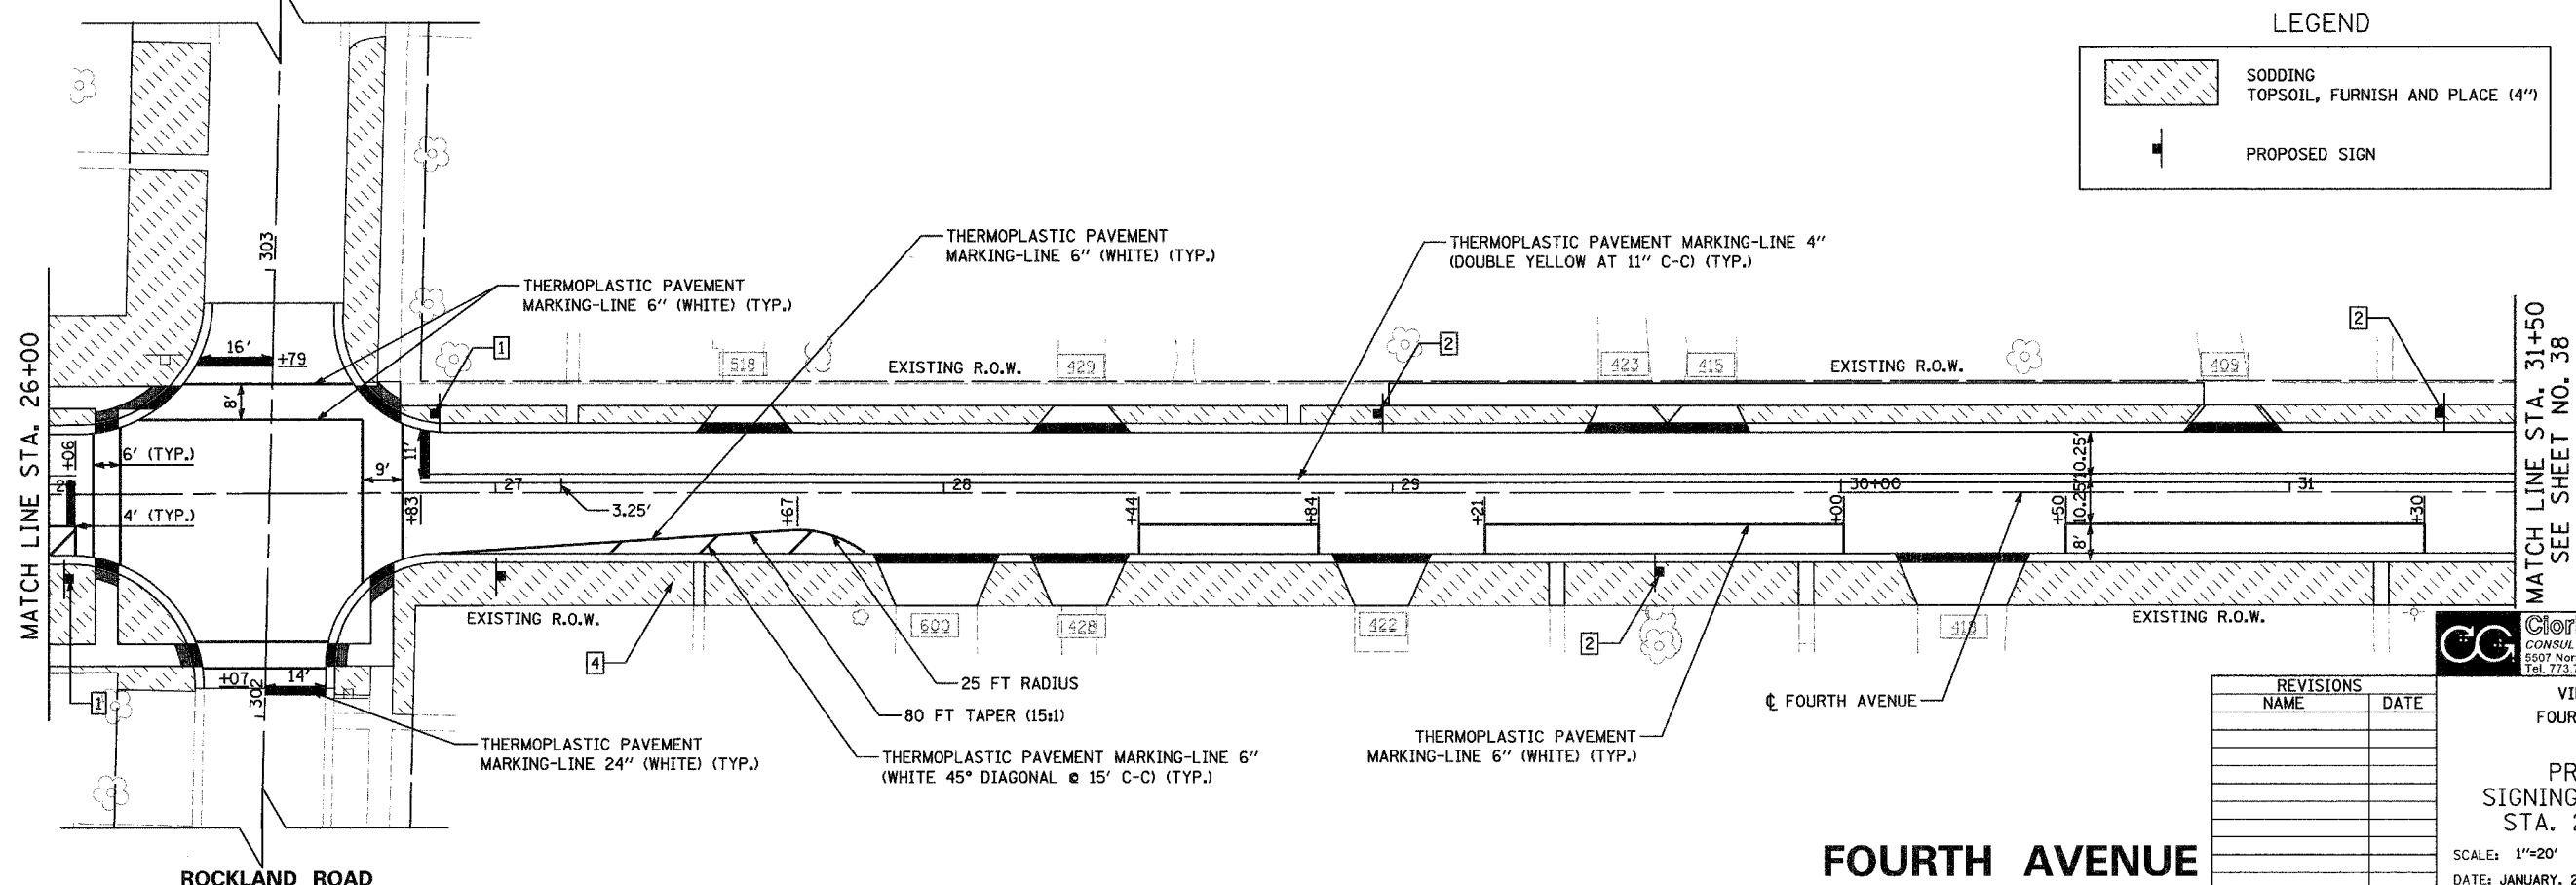

FOURTH AVENUE

REVISIONS	
NAME	DATE

Clorba Group, Inc.
 CONSULTING ENGINEERS
 5507 North Cumberland Avenue, Suite 402 Chicago, Illinois 60656
 Tel. 773.775.4009 Fax 773.775.4014 Email chicago@clorba.com

VILLAGE OF LIBERTYVILLE
 FOURTH AVENUE IMPROVEMENTS
 FOURTH AVENUE
 PROPOSED STRIPING,
 SIGNING, & LANDSCAPING PLAN
 STA. 20+00 TO STA. 31+50
 SCALE: 1"=20'
 DATE: JANUARY, 2005
 DRAWN BY: KDM
 CHECKED BY: MJL/MRJ