


F.A.U. RTE.	SECTION	COUNTY	TOTAL SHEETS	SHEET NO.
1015	04-00070-00-RS	COOK	16	6
STA. 115+00 TO STA. 125+00				
FED. ROAD DIST. NO.	ILLINOIS	FED. AID PROJECT		
CONTRACT NO: 83791				

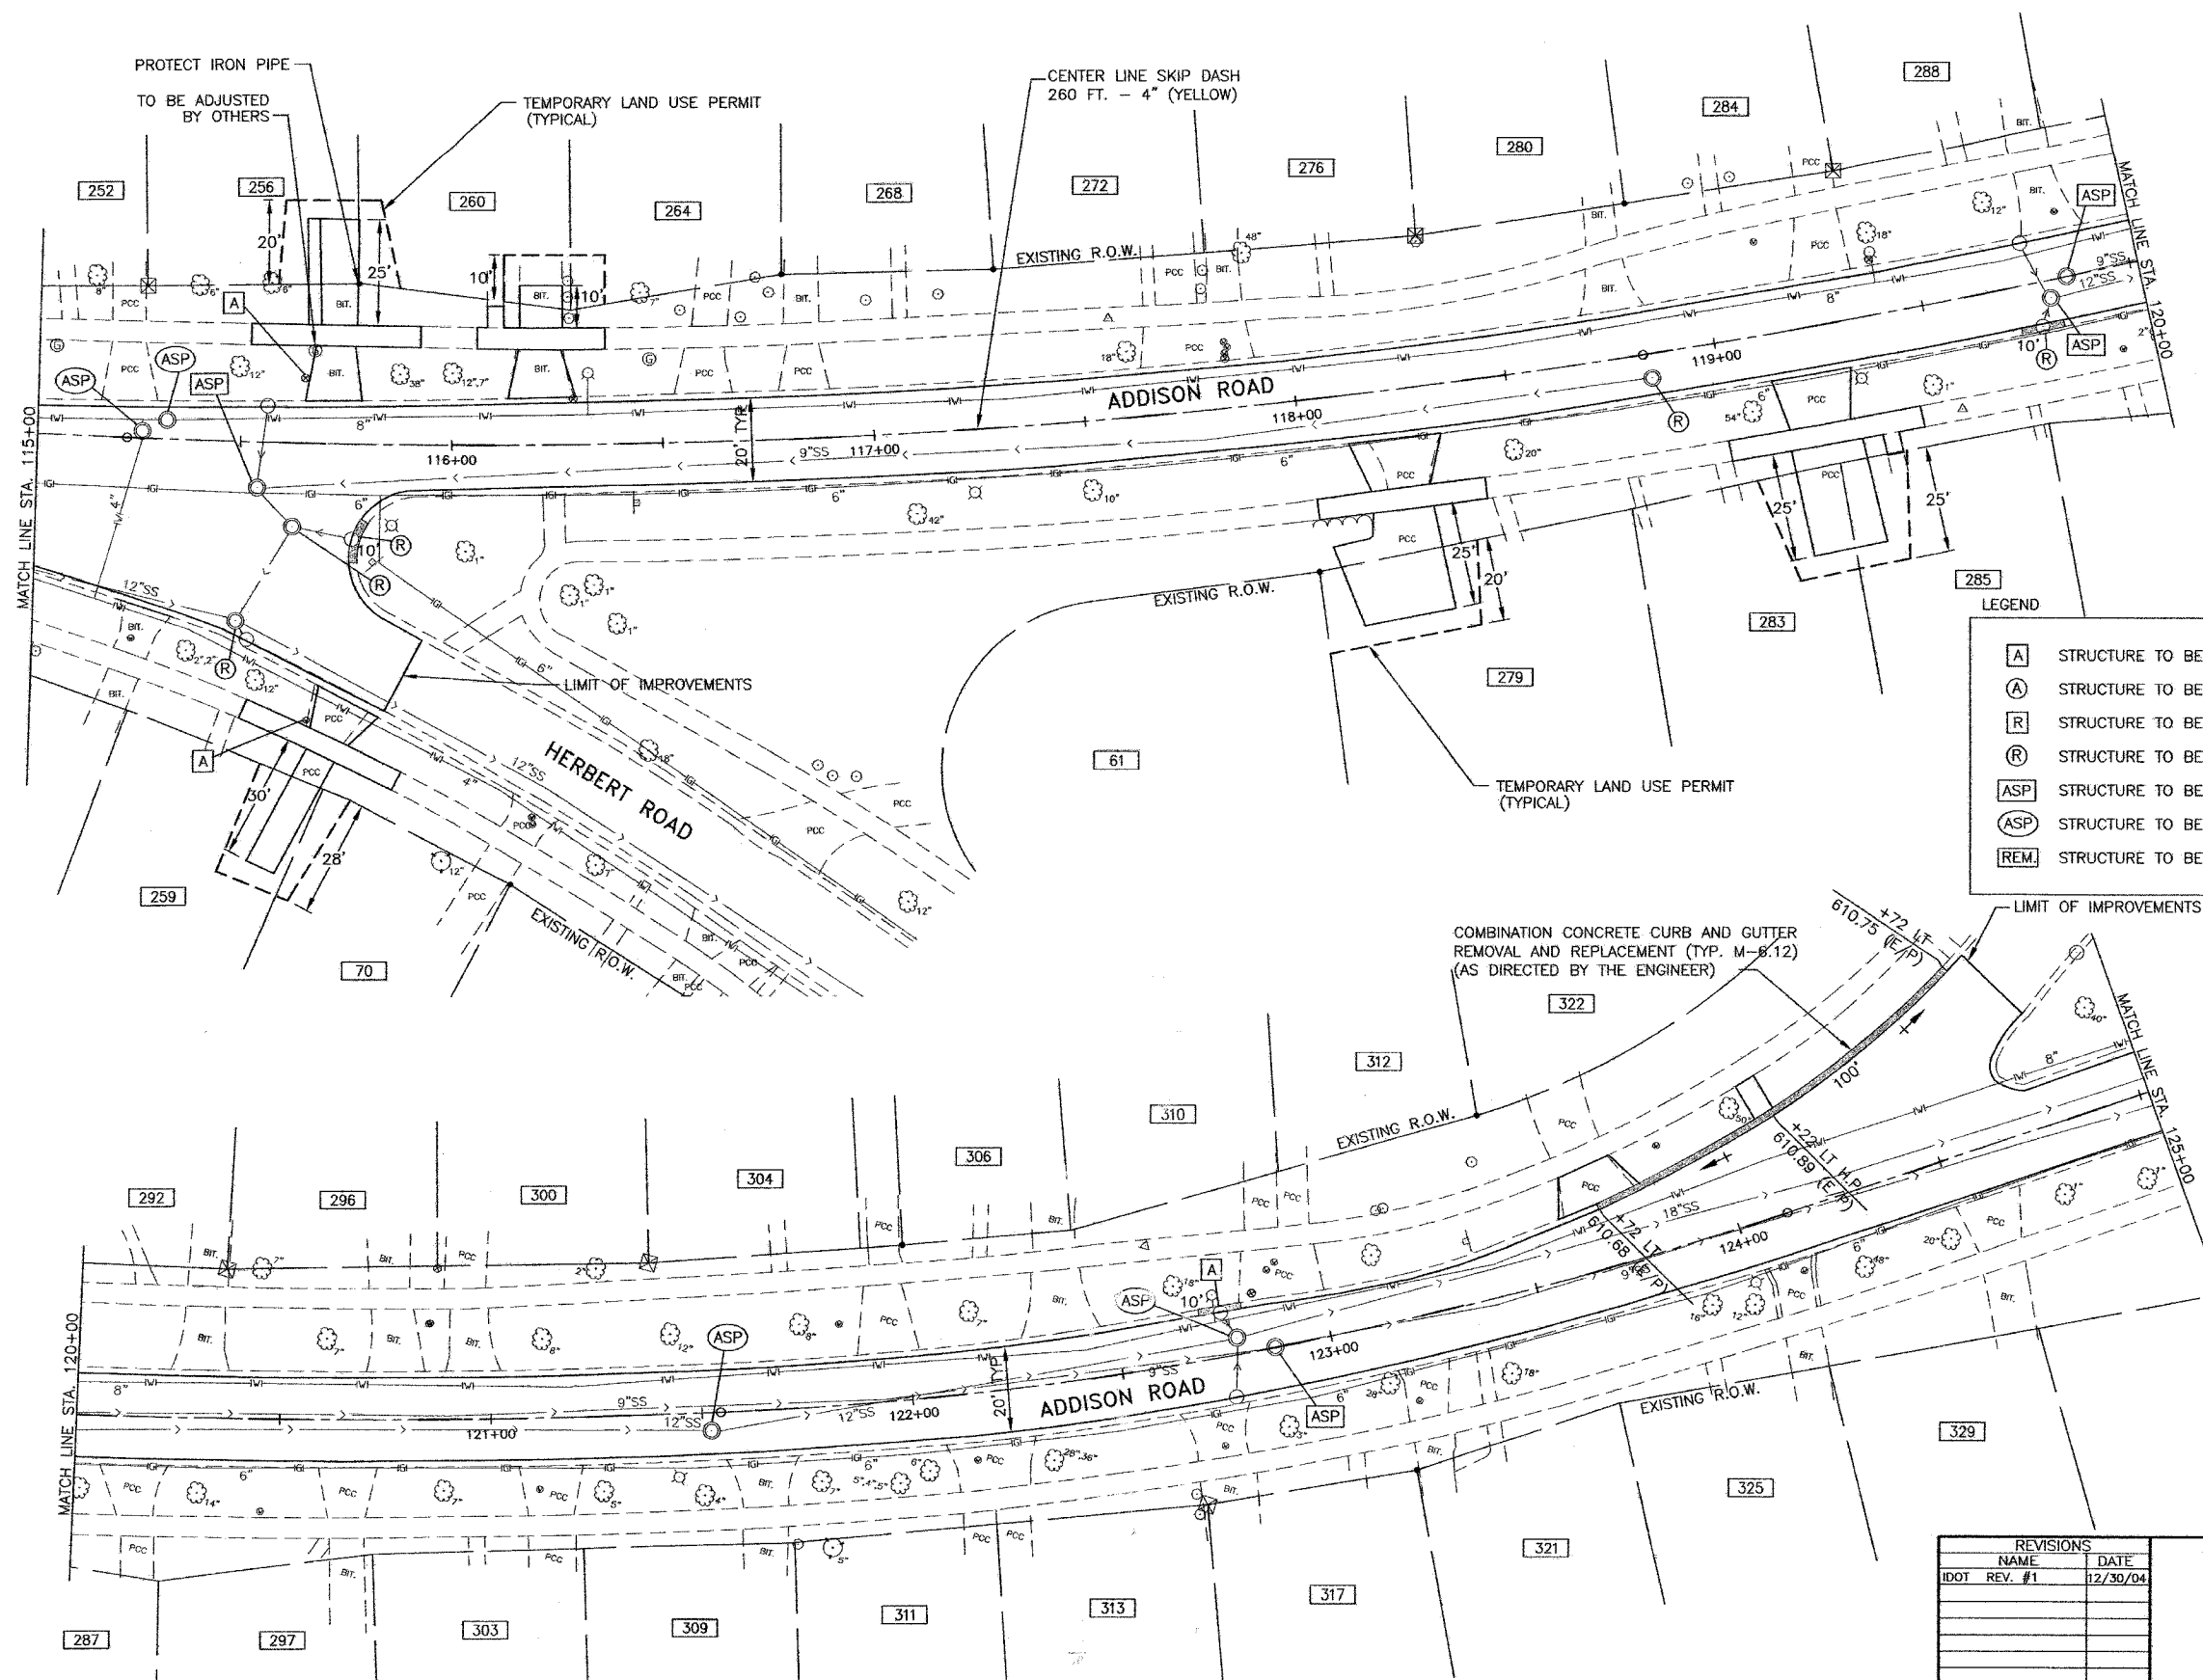

LEGEND

[A]	STRUCTURE TO BE ADJUSTED
(A)	STRUCTURE TO BE ADJUSTED WITH NEW FRAME & LID
[R]	STRUCTURE TO BE RECONSTRUCTED
(R)	STRUCTURE TO BE RECONSTRUCTED WITH NEW FRAME & LID
[ASP]	STRUCTURE TO BE ADJUSTED, SPECIAL
(ASP)	STRUCTURE TO BE ADJUSTED, SPECIAL WITH NEW FRAME & LID
[REM.]	STRUCTURE TO BE REMOVED

REVISIONS

NAME	DATE
IDOT REV. #1	12/30/04

ILLINOIS DEPARTMENT OF TRANSPORTATION  
 F.A.U. 1015  
 ADDISON ROAD

PLAN SHEET  
 STA. 115+00 TO STA. 125+00

SCALE: 1"=20'  
 DATE: 10/15/04

DRAWN BY: BCD  
 CHECKED BY: JDM