



SECTION	COUNTY	TOTAL SHEETS	SHEET NO.
345 00-00086-00-TL	DUPAGE	58	14
STA. 127+50 TO STA. 133+00			
FED. ROAD DISTRICT	ILLINOIS	FED. AID PROJECT	
CONTRACT NO. 83794			

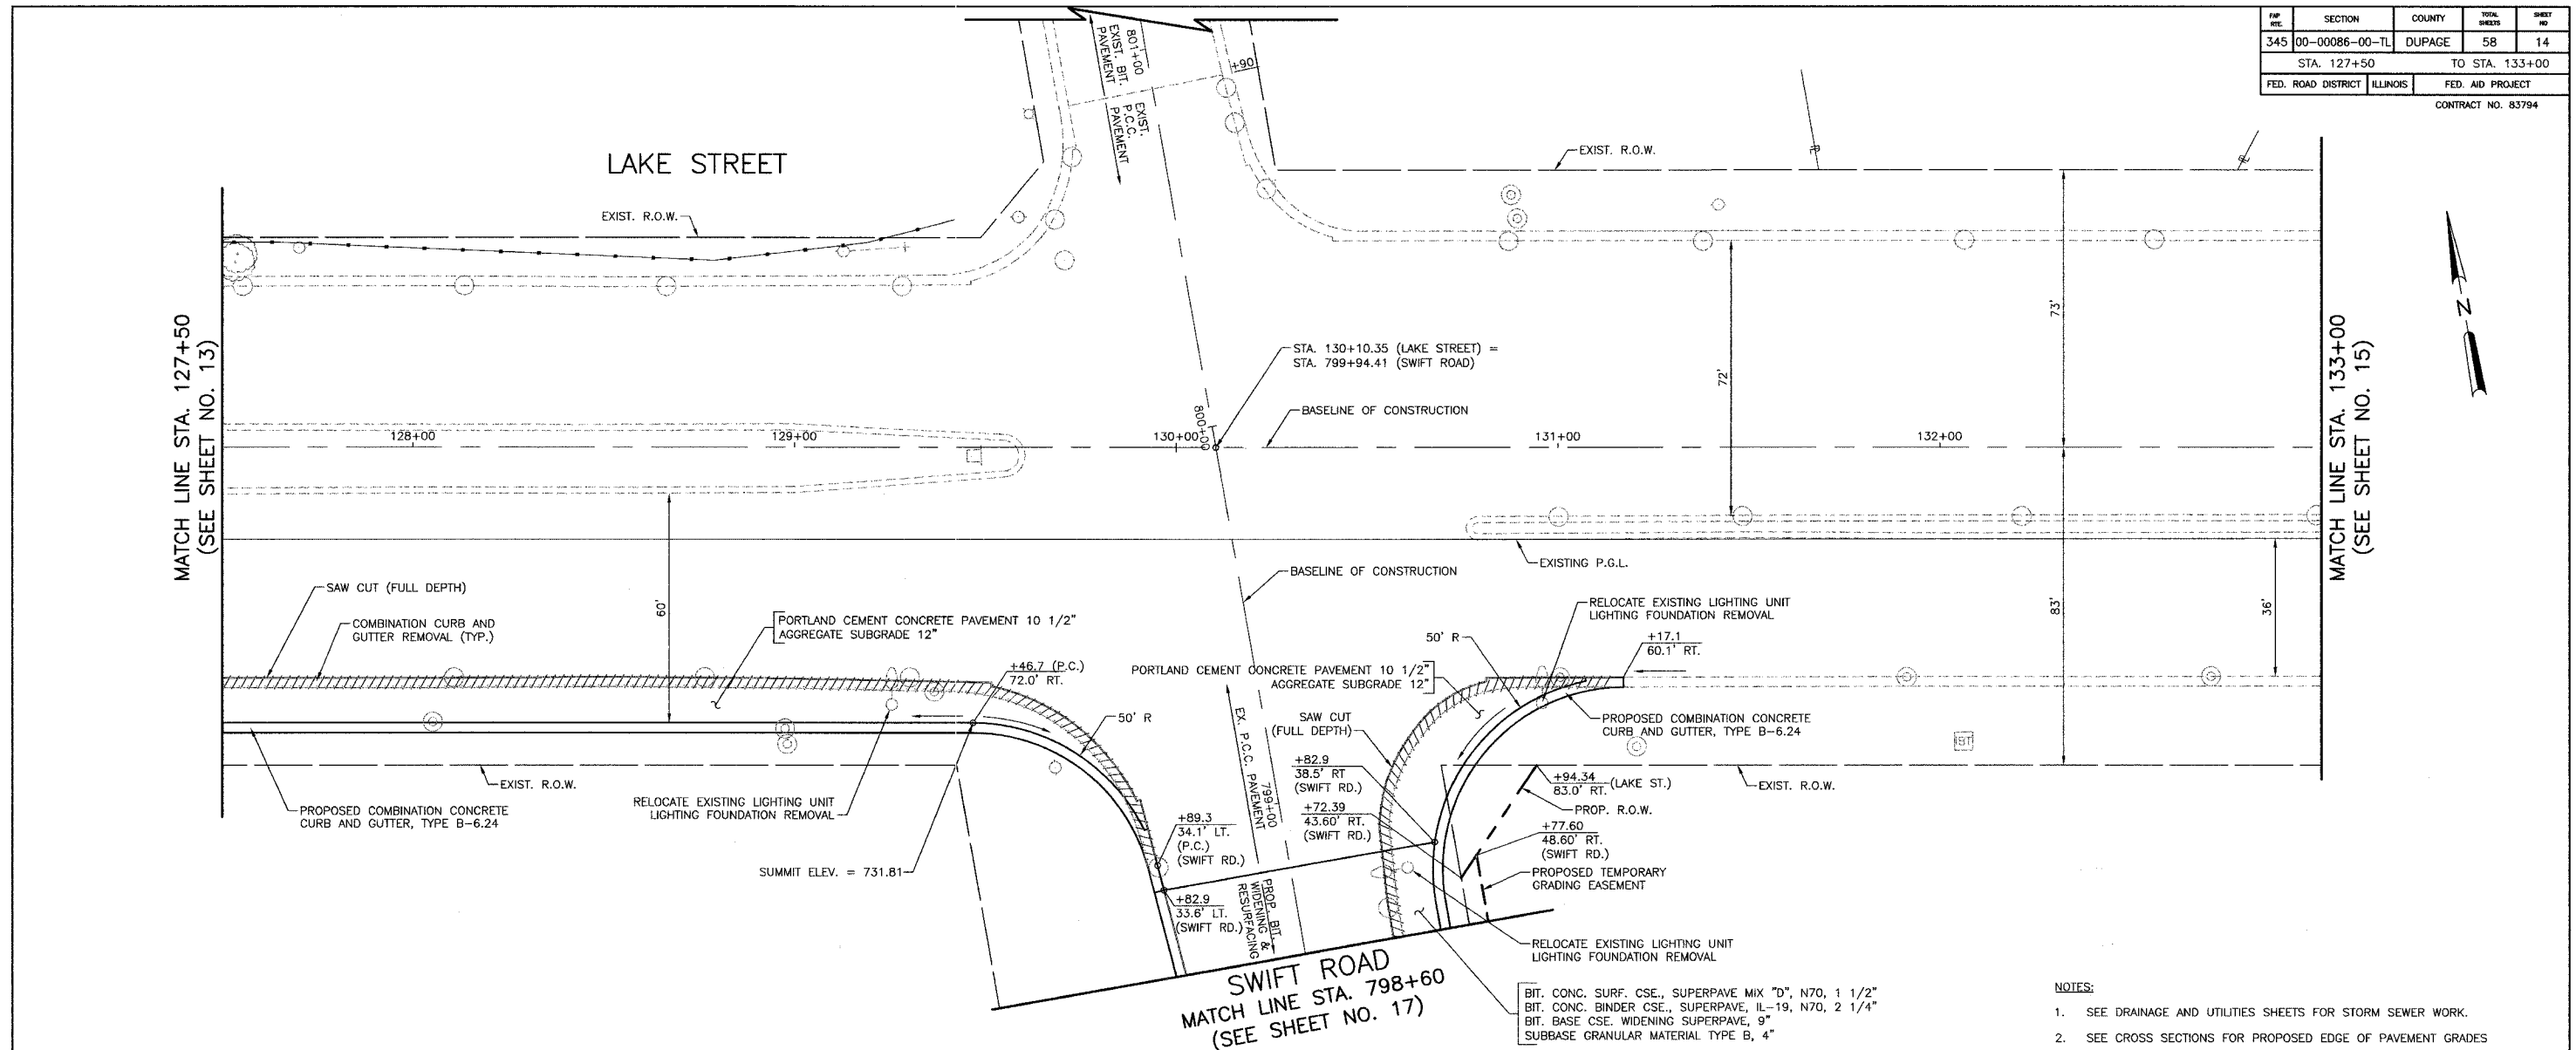

- NOTES:**
- SEE DRAINAGE AND UTILITIES SHEETS FOR STORM SEWER WORK.
  - SEE CROSS SECTIONS FOR PROPOSED EDGE OF PAVEMENT GRADES

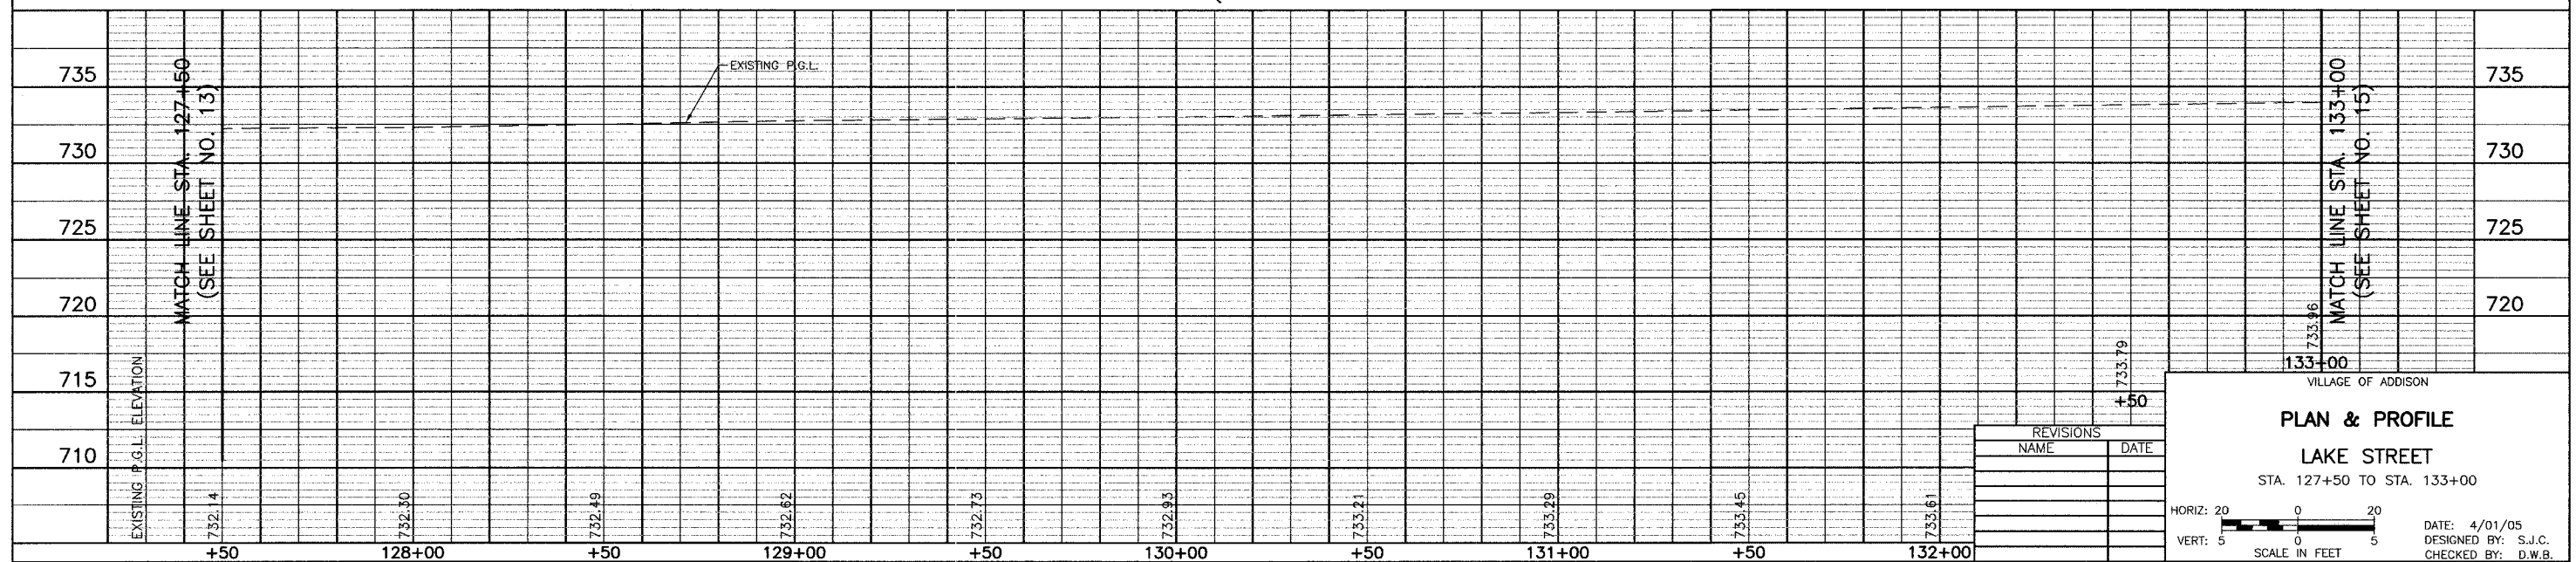

REVISIONS	
NAME	DATE

VILLAGE OF ADDISON

### PLAN & PROFILE

#### LAKE STREET

STA. 127+50 TO STA. 133+00

HORIZ: 20  
VERT: 5  
SCALE IN FEET

DATE: 4/01/05  
DESIGNED BY: S.J.C.  
CHECKED BY: D.W.B.

