
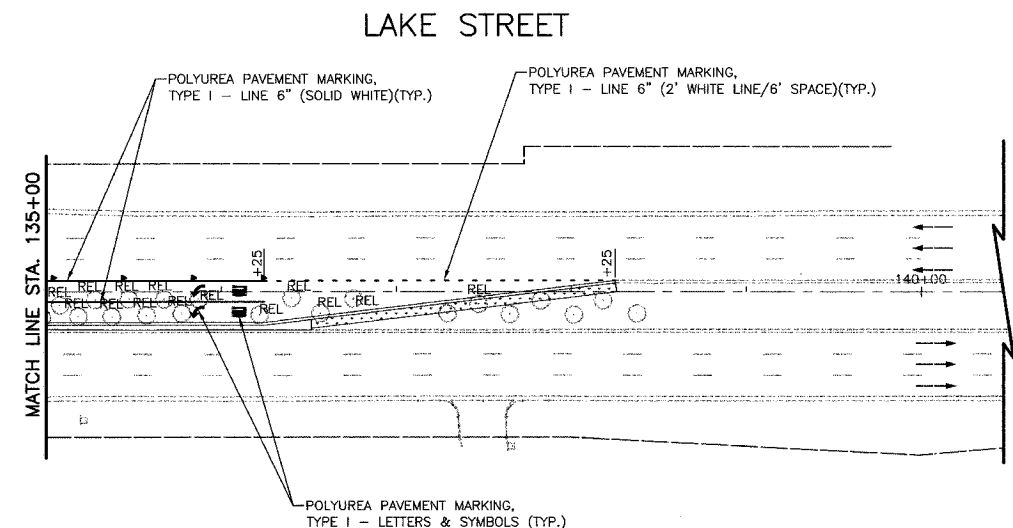


SECTION	COUNTY	TOTAL SHEETS	SHEET NO.
345 00-00086-00-TL	DUPAGE	58	24
PAVEMENT MARKING, SIGNING AND LANDSCAPING			
FED. ROAD DISTRICT	ILLINOIS	FED. AID PROJECT	
CONTRACT NO. 83794			

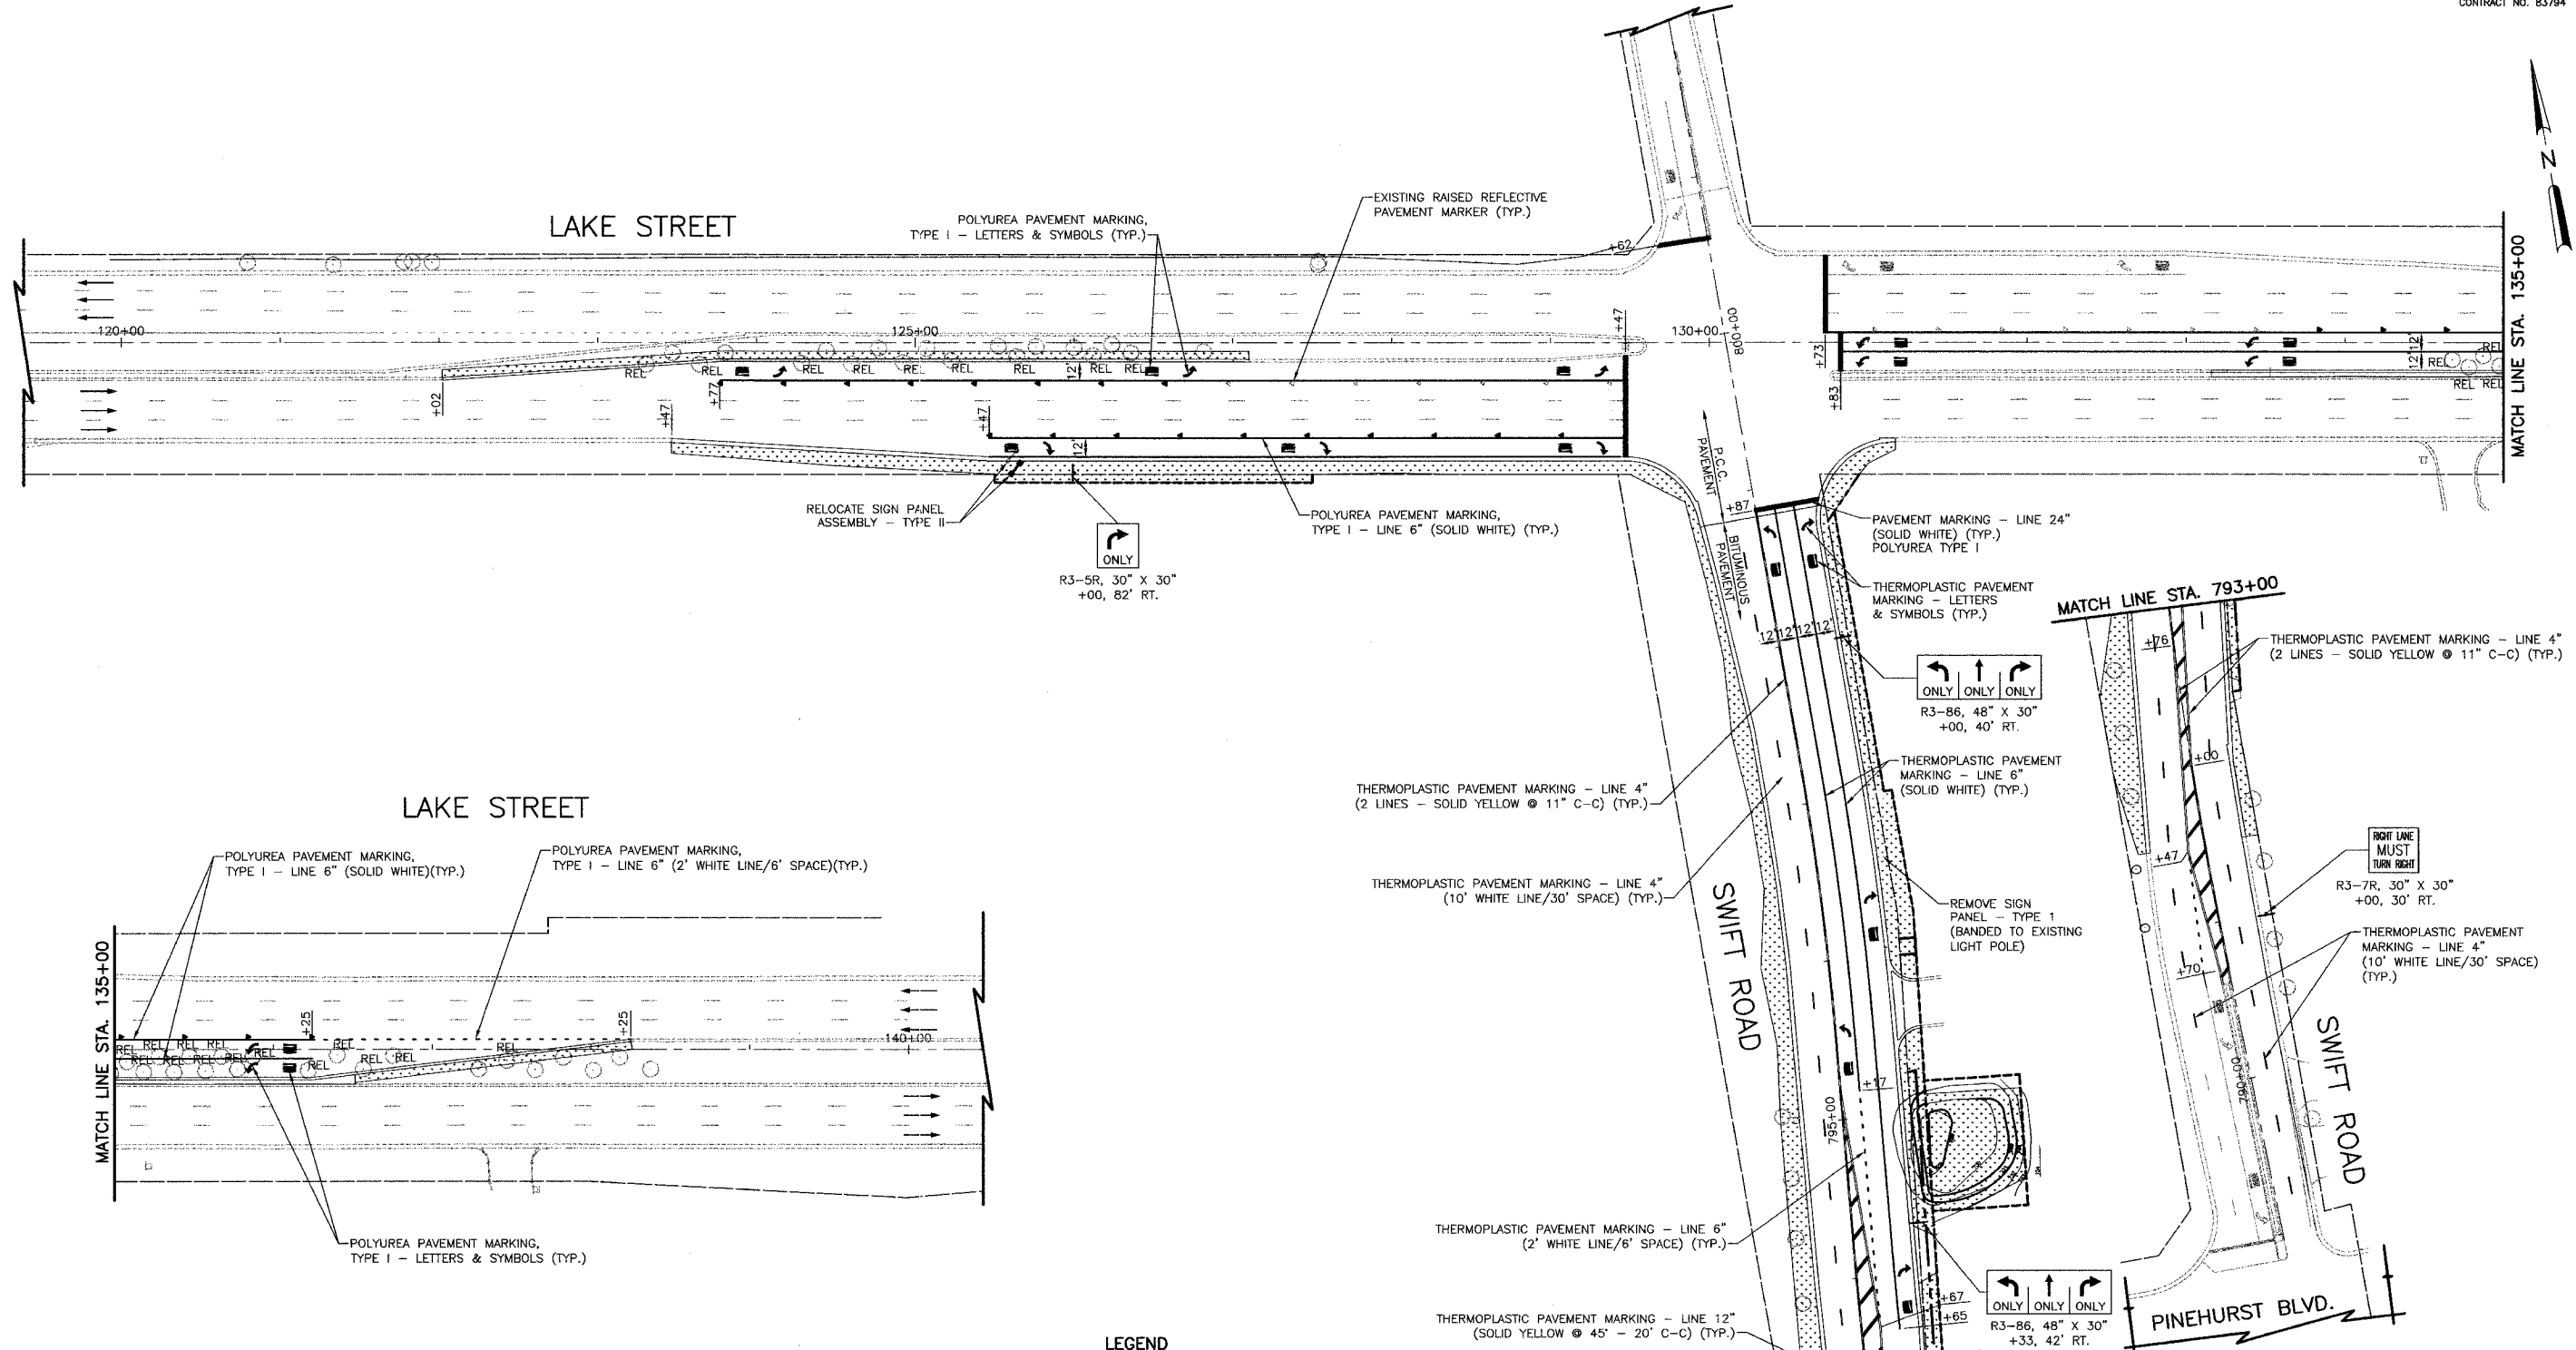

NOTES:

1. POLYUREA PAVEMENT MARKING, TYPE I SHALL BE USED ON PORTLAND CEMENT CONCRETE PAVEMENT. THERMOPLASTIC PAVEMENT MARKING SHALL BE USED ON BITUMINOUS PAVEMENT.
2. THE 9 TREES TO BE RELOCATED IN THE LAKE STREET MEDIAN WEST OF SWIFT ROAD SHALL BE MOVED ALONG THEIR EXISTING STATION LINES AND CENTERED IN THE MEDIAN. THE 18 TREES TO BE RELOCATED IN THE LAKE STREET MEDIAN EAST OF SWIFT ROAD SHALL BE PLANTED IN THE MEDIAN BETWEEN STATION 138+50 AND 140+25.

LEGEND

- TOPSOIL FURNISH AND PLACE, 4\"/>

REVISIONS	
NAME	DATE

VILLAGE OF ADDISON
PAVEMENT MARKING, SIGNING AND LANDSCAPING
LAKE STREET/SWIFT ROAD

SCALE IN FEET

DATE: 4/01/05
DESIGNED BY: S.J.C.
CHECKED BY: D.W.B.