


FAP NO.	SECTION	COUNTY	TOTAL SHEETS	SHEET NO.
345	00-00086-00-TL	DUPAGE	58	29
STA.	TO STA.			
FED. ROAD DISTRICT	ILLINOIS	FED. AID PROJECT		
CONTRACT NO. 83794				

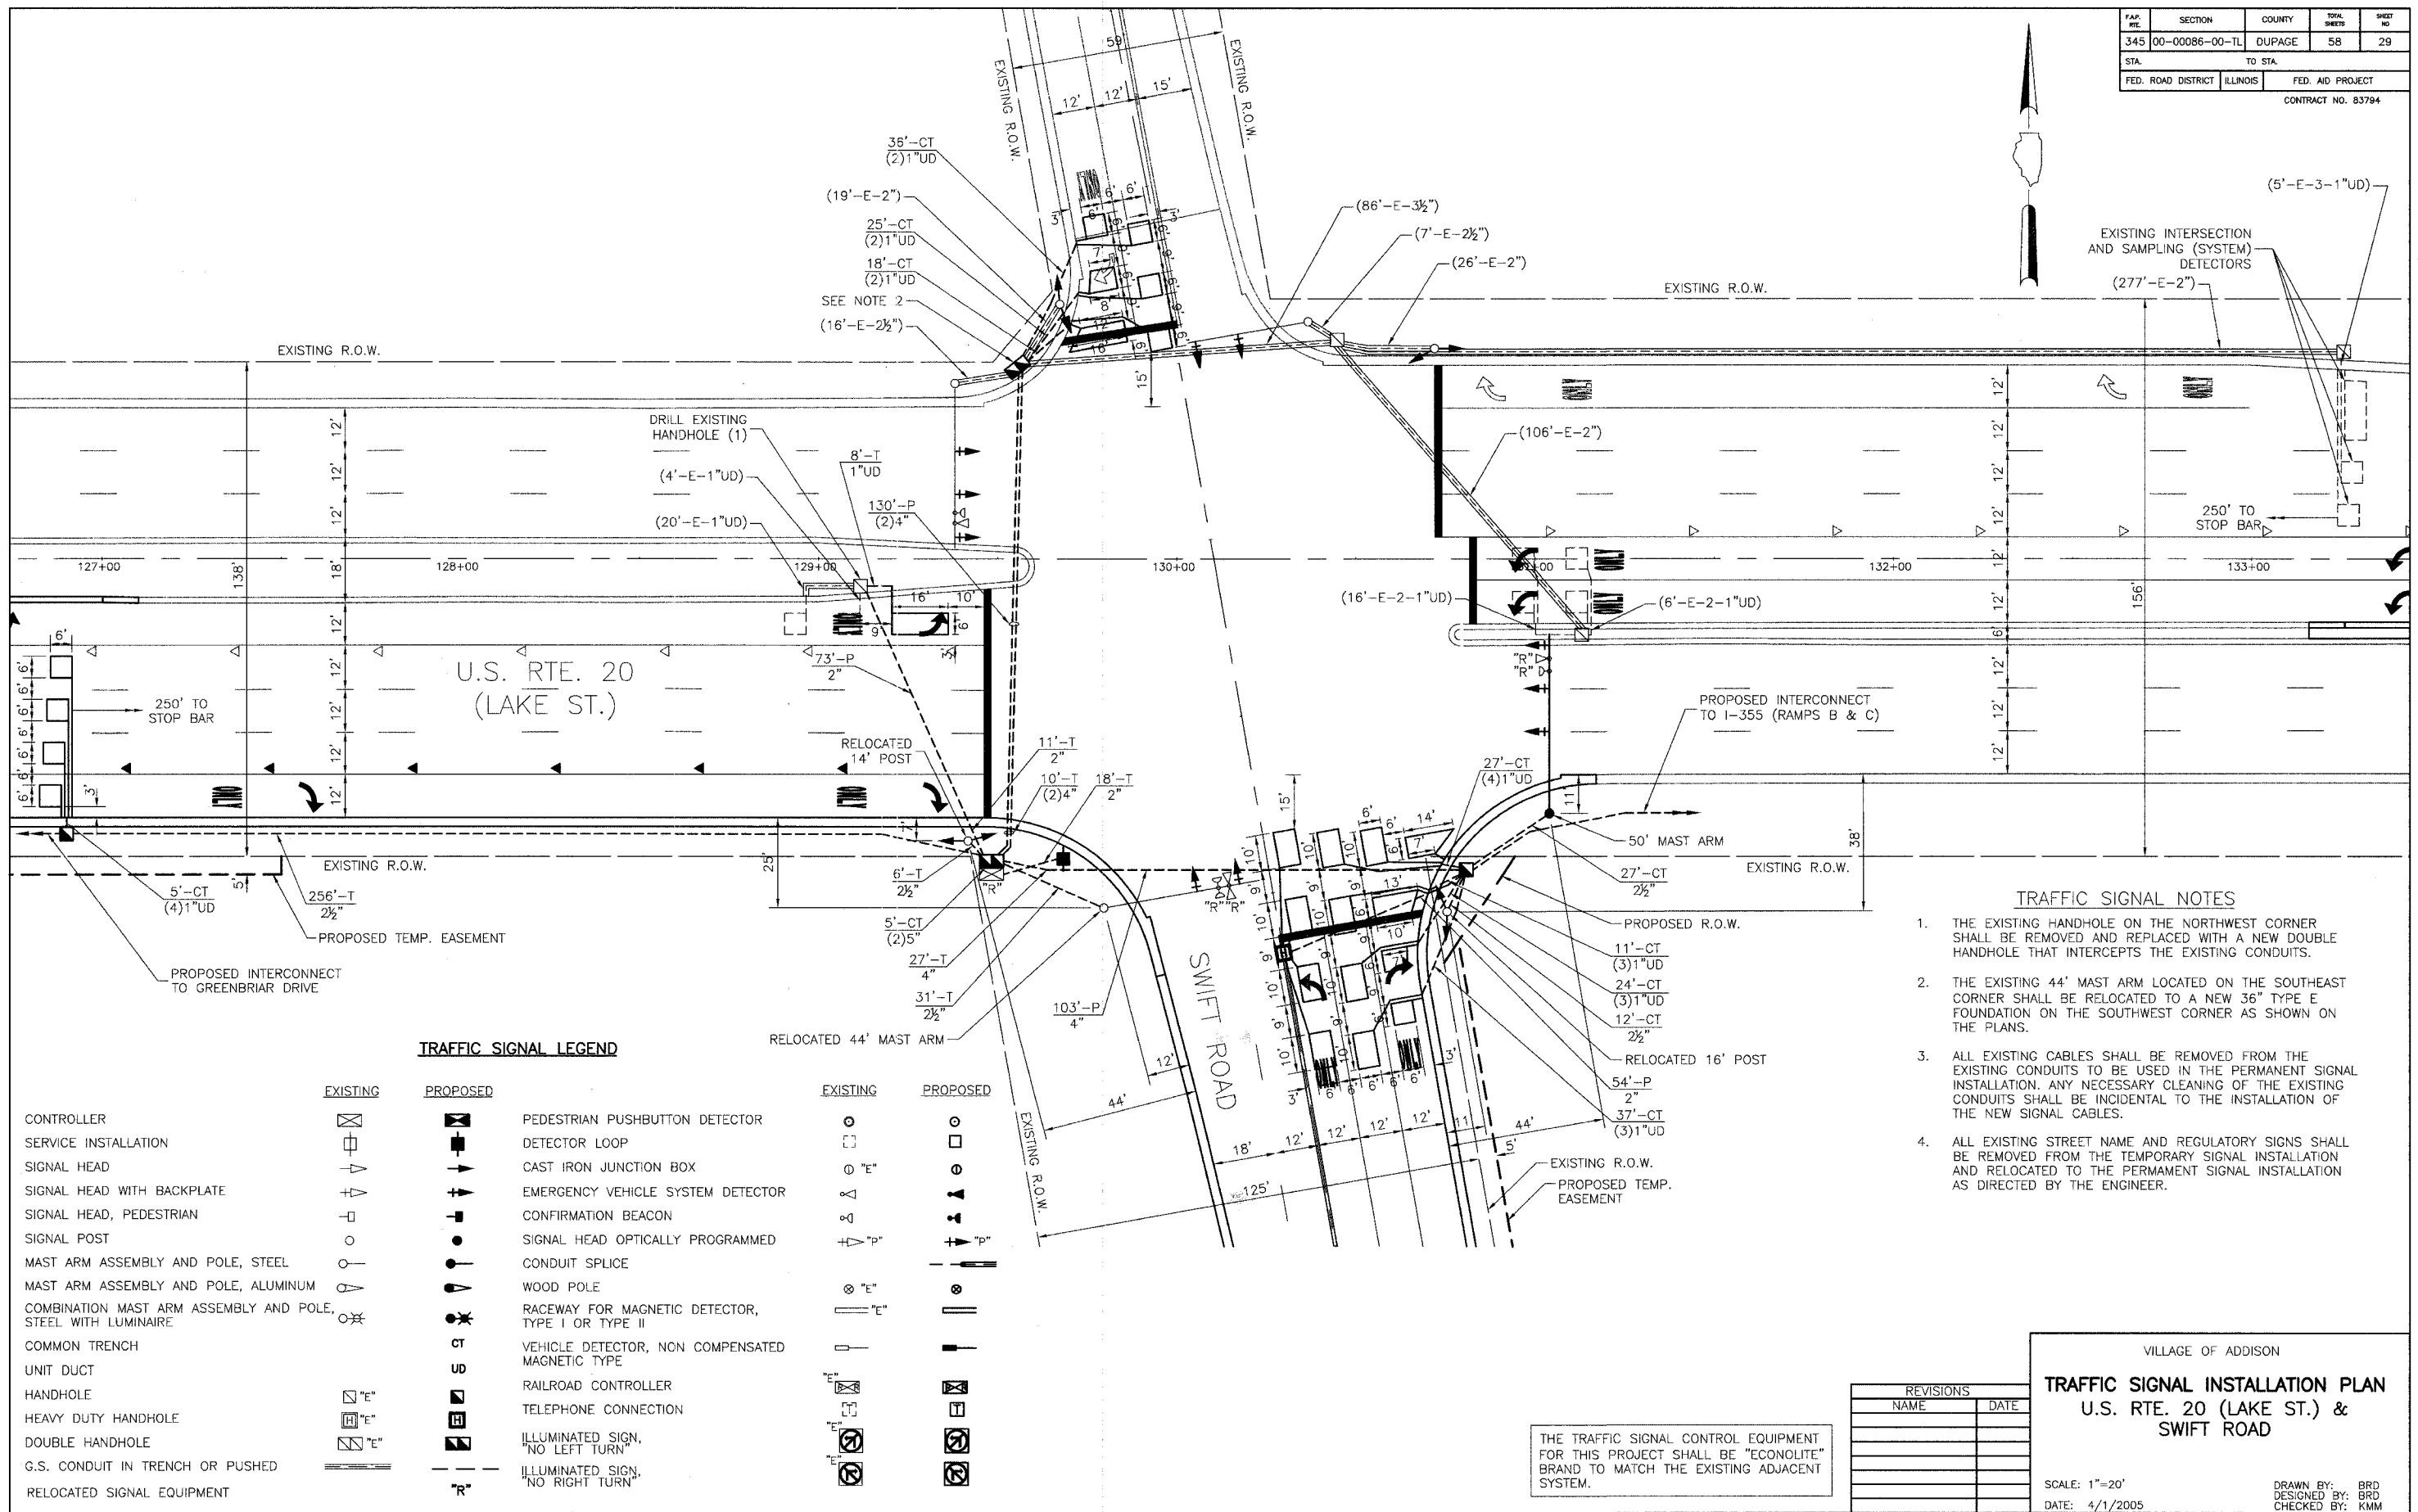

TRAFFIC SIGNAL LEGEND

EXISTING	PROPOSED	EXISTING	PROPOSED

TRAFFIC SIGNAL NOTES

1. THE EXISTING HANDHOLE ON THE NORTHWEST CORNER SHALL BE REMOVED AND REPLACED WITH A NEW DOUBLE HANDHOLE THAT INTERCEPTS THE EXISTING CONDUITS.
2. THE EXISTING 44' MAST ARM LOCATED ON THE SOUTHEAST CORNER SHALL BE RELOCATED TO A NEW 36" TYPE E FOUNDATION ON THE SOUTHWEST CORNER AS SHOWN ON THE PLANS.
3. ALL EXISTING CABLES SHALL BE REMOVED FROM THE EXISTING CONDUITS TO BE USED IN THE PERMANENT SIGNAL INSTALLATION. ANY NECESSARY CLEANING OF THE EXISTING CONDUITS SHALL BE INCIDENTAL TO THE INSTALLATION OF THE NEW SIGNAL CABLES.
4. ALL EXISTING STREET NAME AND REGULATORY SIGNS SHALL BE REMOVED FROM THE TEMPORARY SIGNAL INSTALLATION AND RELOCATED TO THE PERMANENT SIGNAL INSTALLATION AS DIRECTED BY THE ENGINEER.

REVISIONS	
NAME	DATE

VILLAGE OF ADDISON
TRAFFIC SIGNAL INSTALLATION PLAN
 U.S. RTE. 20 (LAKE ST.) &
 SWIFT ROAD

SCALE: 1"=20'
 DATE: 4/1/2005

DRAWN BY: BRD
 DESIGNED BY: BRD
 CHECKED BY: KMM

THE TRAFFIC SIGNAL CONTROL EQUIPMENT FOR THIS PROJECT SHALL BE "ECONOLITE" BRAND TO MATCH THE EXISTING ADJACENT SYSTEM.